



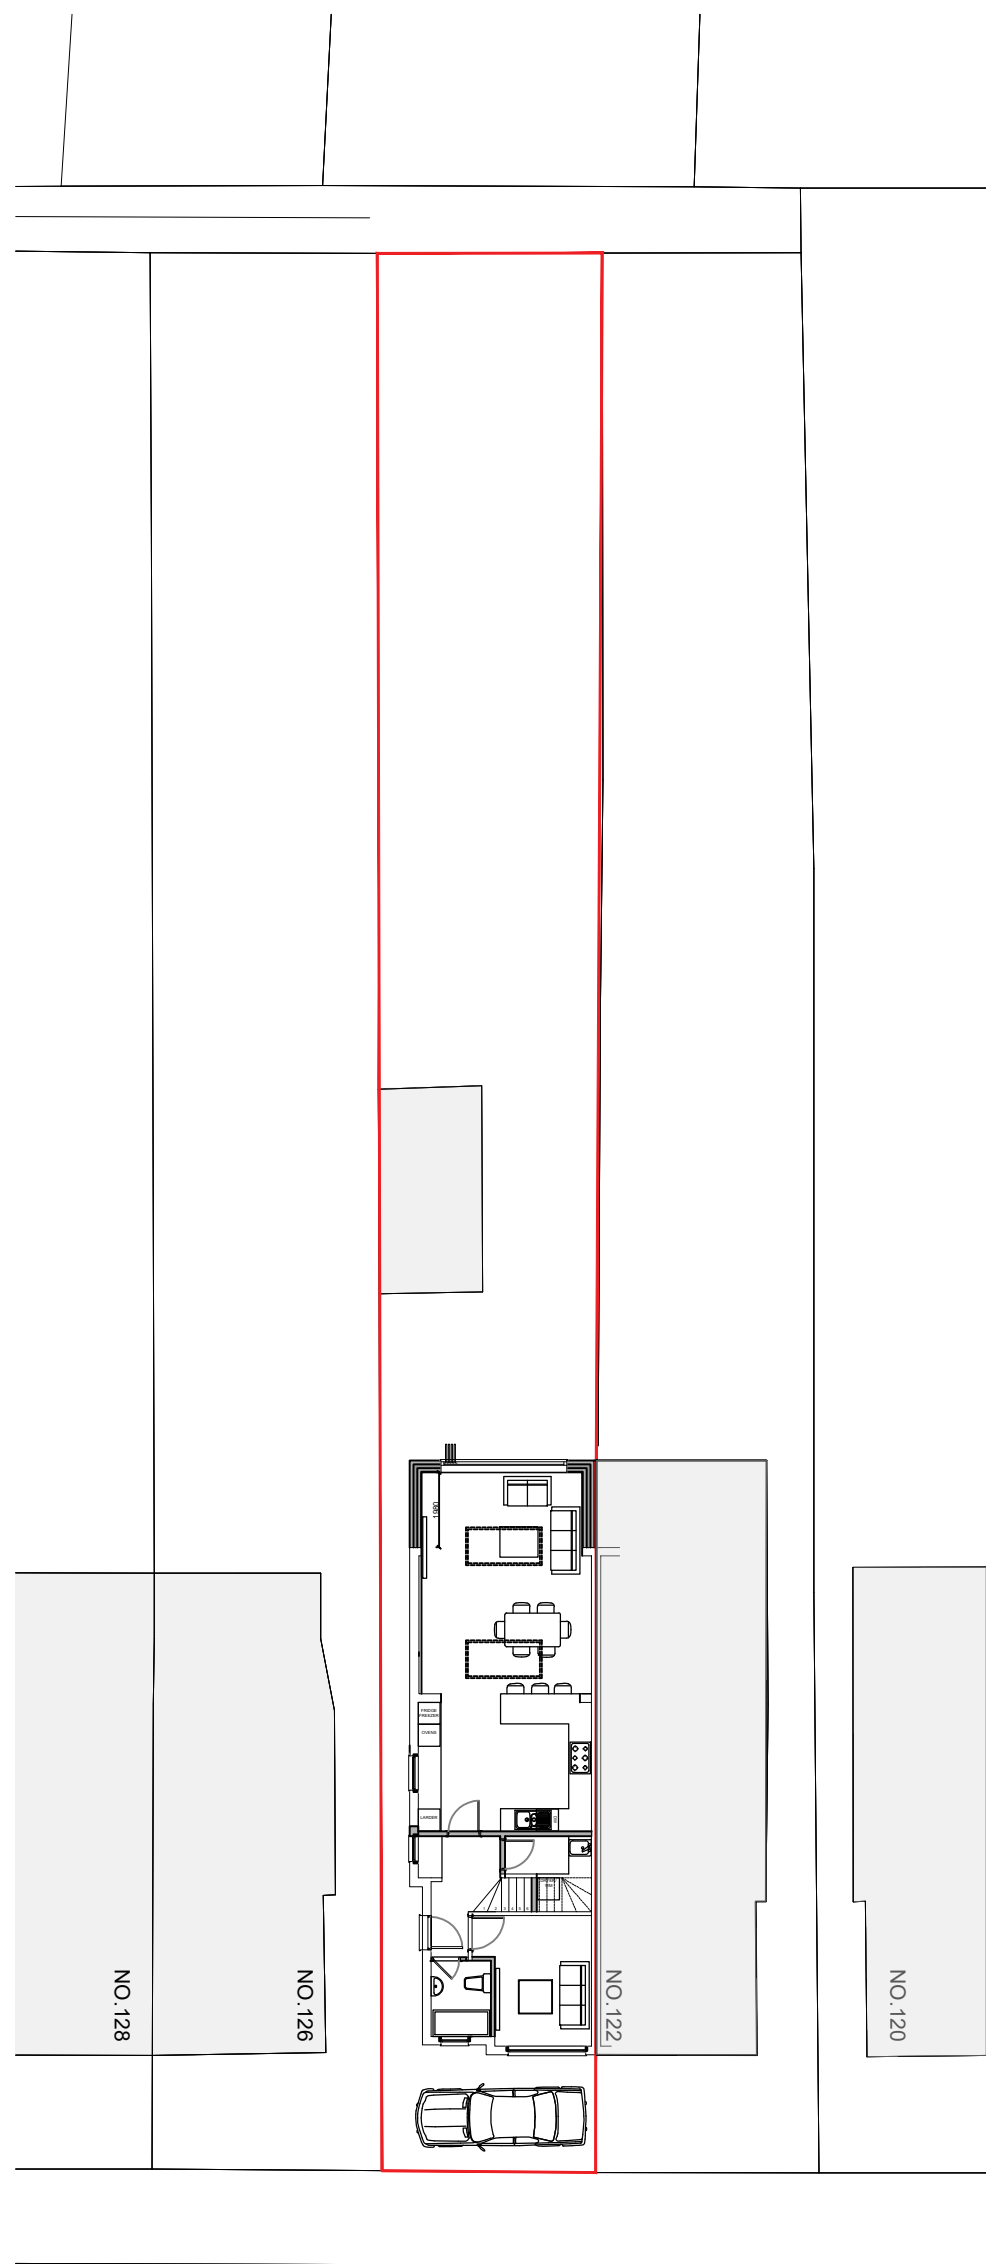

EXISTING SITE PLAN
SCALE 1:200

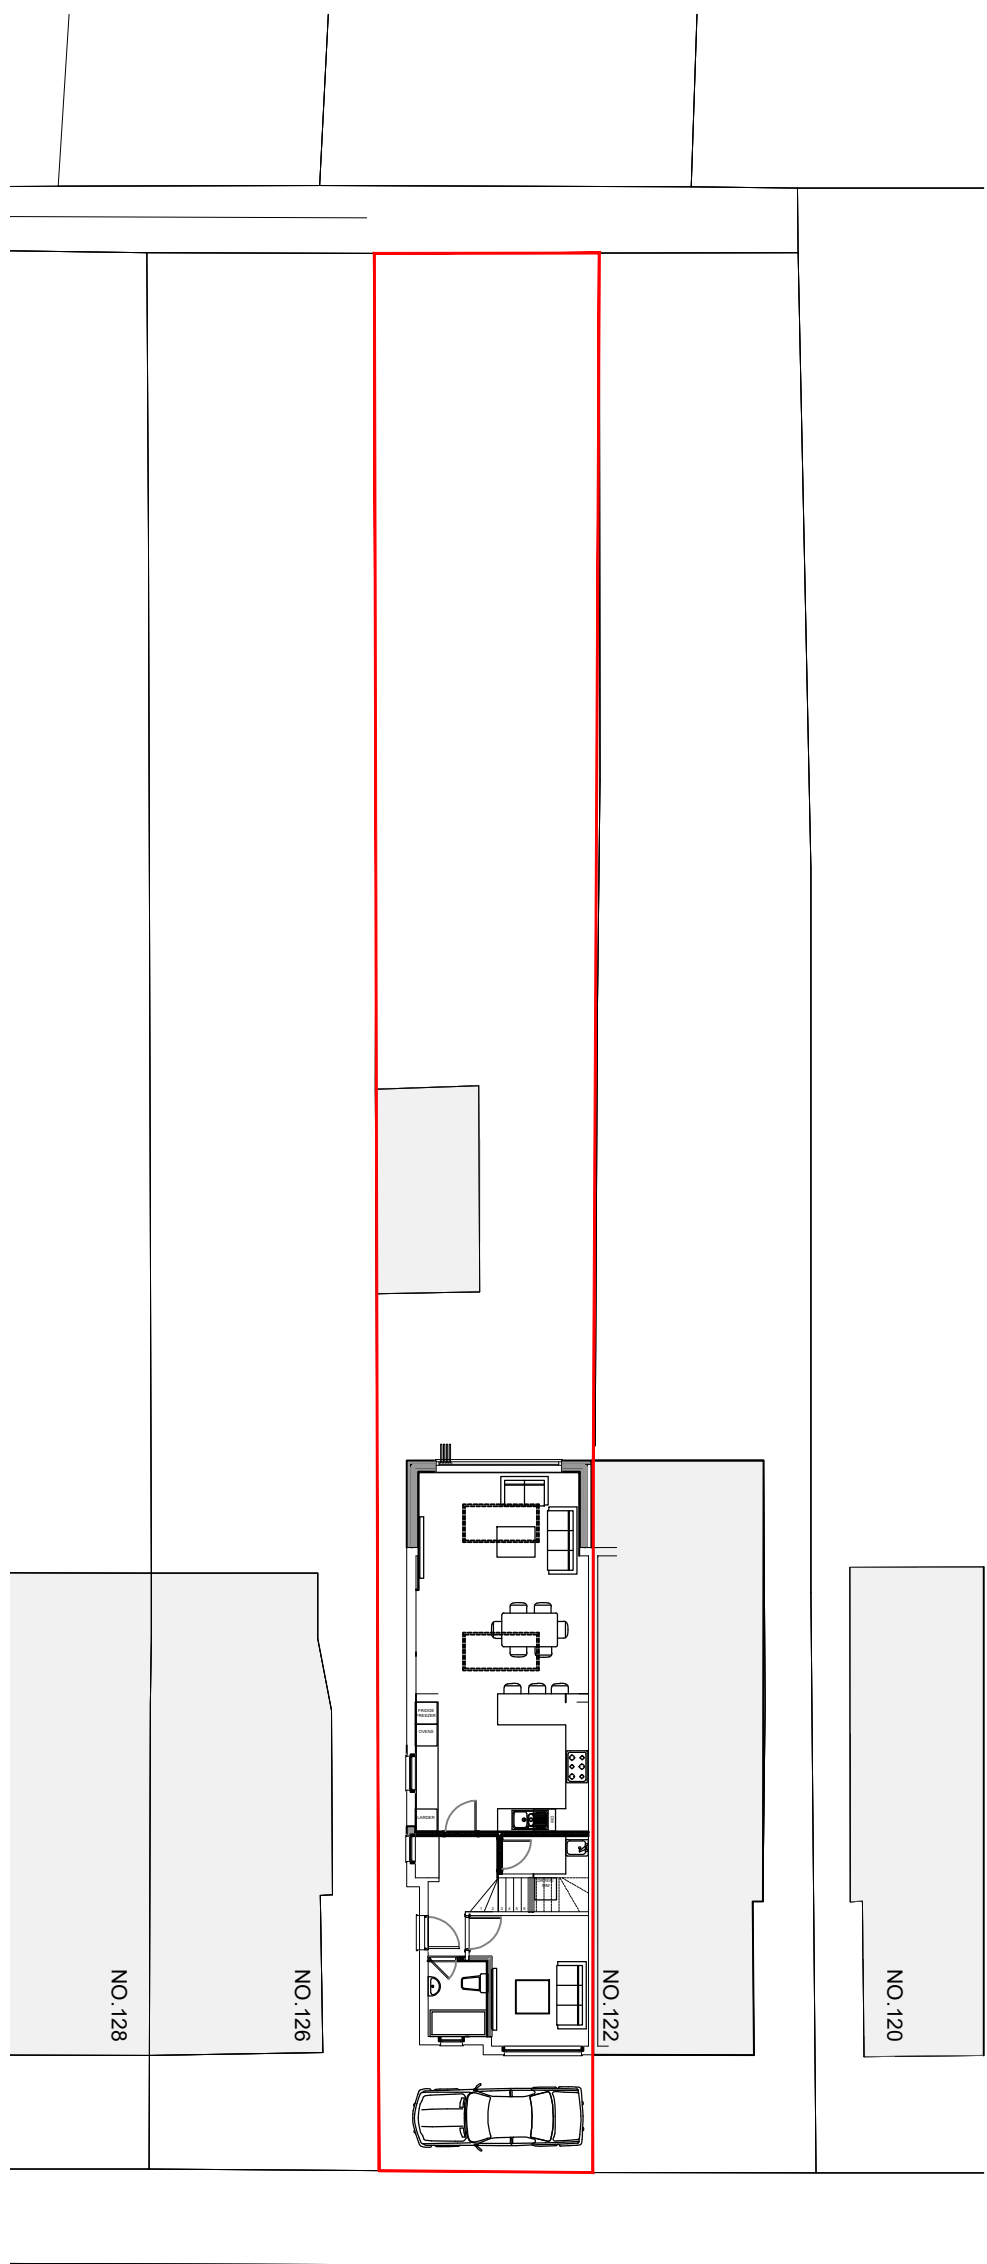

PROPOSED SITE PLAN
SCALE 1:200



LOCATION PLAN
SCALE 1:500



DO NOT SCALE OFF THIS DRAWING
ALL DIMENSIONS TO BE CHECKED ON SITE
ANY DISCREPANCIES TO BE REPORTED TO
THE MANU DESIGN LIMITED ASAP

ALL STRUCTURAL DETAILS TO ENGINEER'S
DETAILS

Rev.	Date	Comment

Site Address: 124 Hilliard road
Northwood
HA6 1SP

Project Title:

Drawing Title: Existing, Proposed Site Plans
and Location Plan

Date: 14.07.26
Scale: 1:200, 1:500 @ A1

Drawn: LV Rev:

Drawing No: 124HR/LDC-01



manu design limited
24 chapman crescent
harrow, HA3 0TE
mobile :+44(0)7964350336
email:info@manudesign.co.uk