




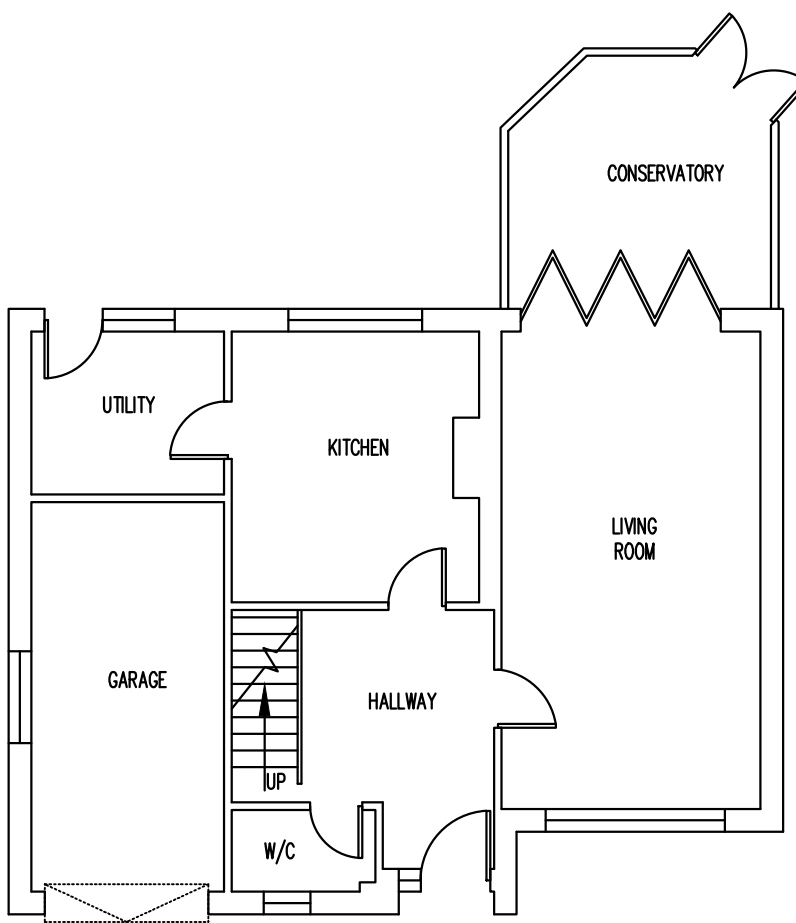


EXISTING GROUND FLOOR PLAN
1:100

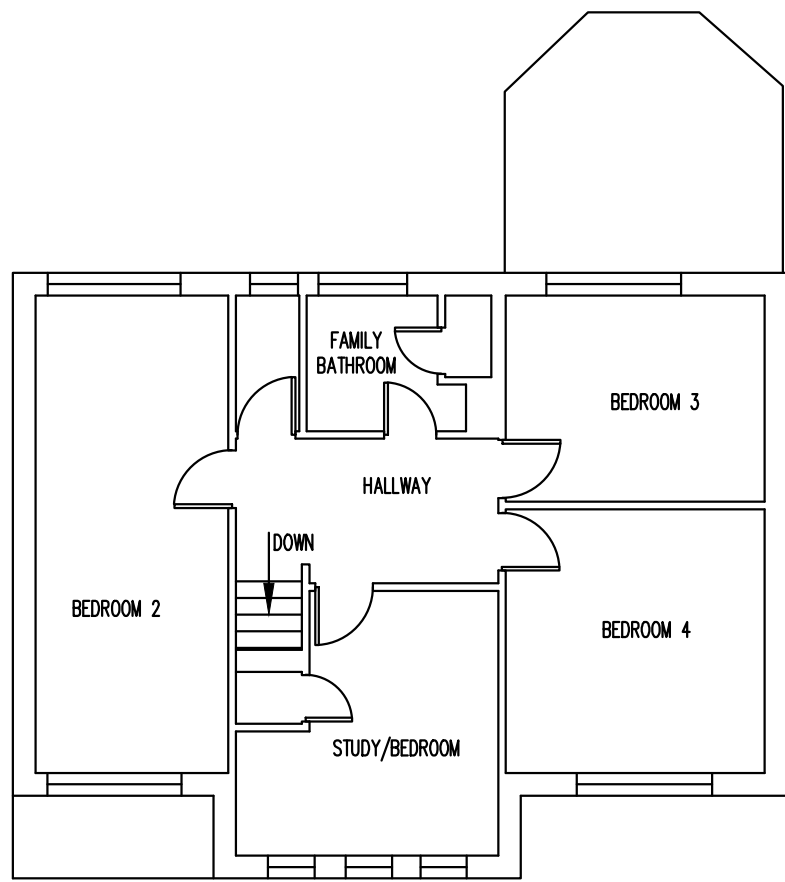


EXISTING FIRST FLOOR PLAN
1:100

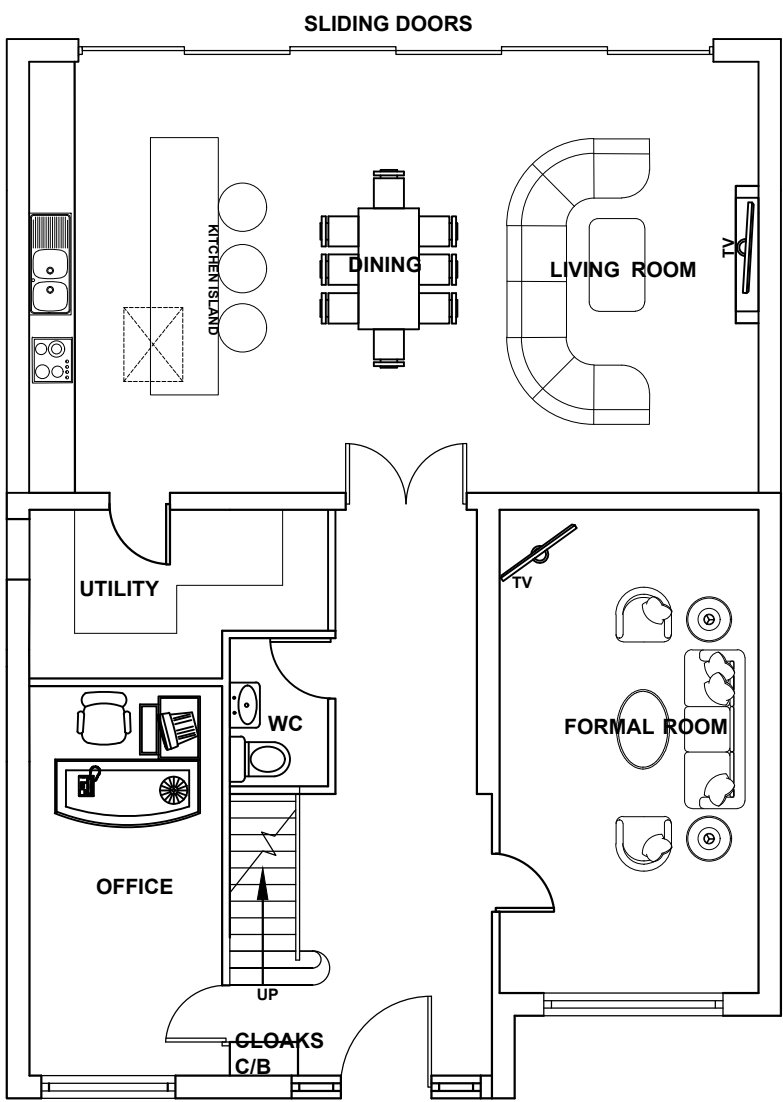

PROPOSED GROUND FLOOR PLAN
SCALE 1:100

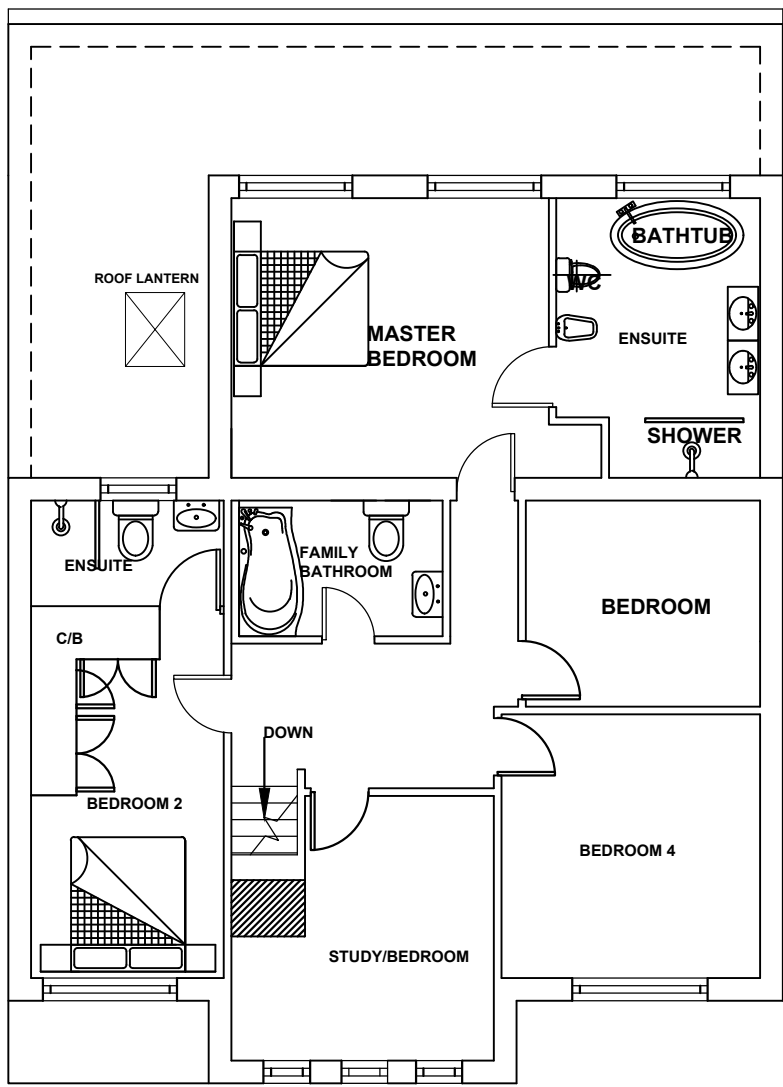

PROPOSED FIRST FLOOR PLAN
SCALE 1:100

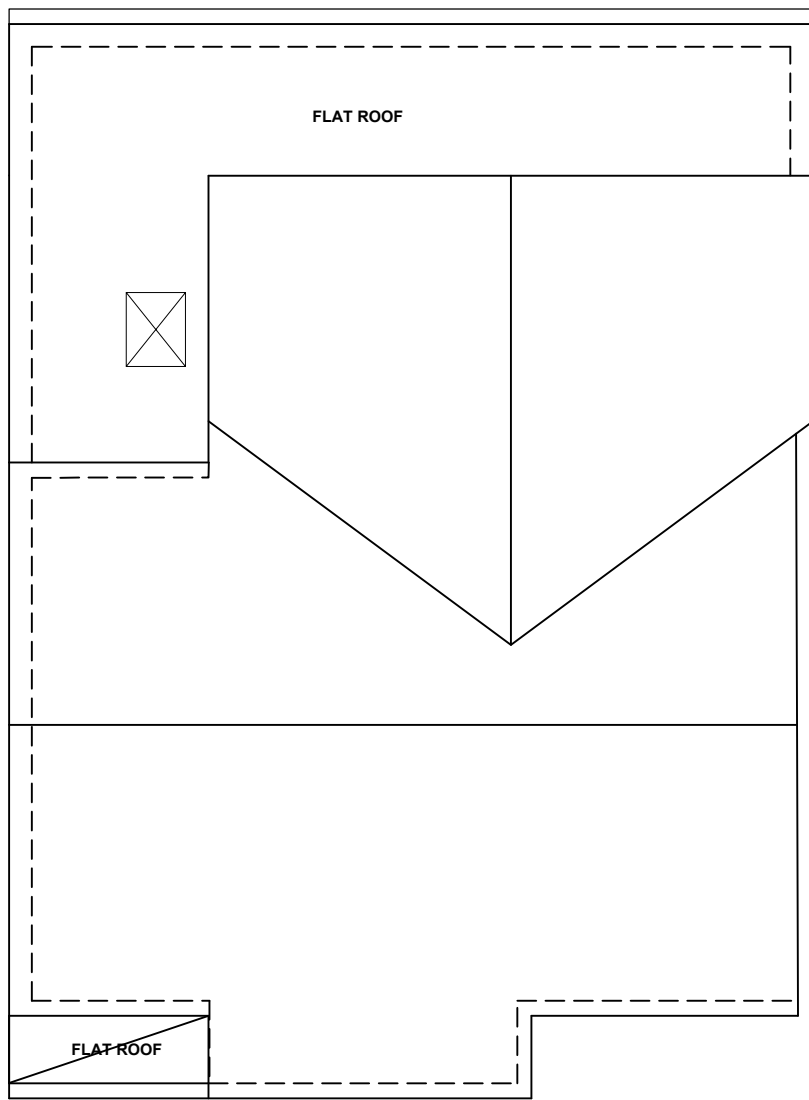

PROPOSED ROOF PLAN
SCALE 1:100




EXISTING FRONT ELEVATION
1:100




EXISTING SIDE ELEVATION
1:100



EXISTING REAR ELEVATION
1:100

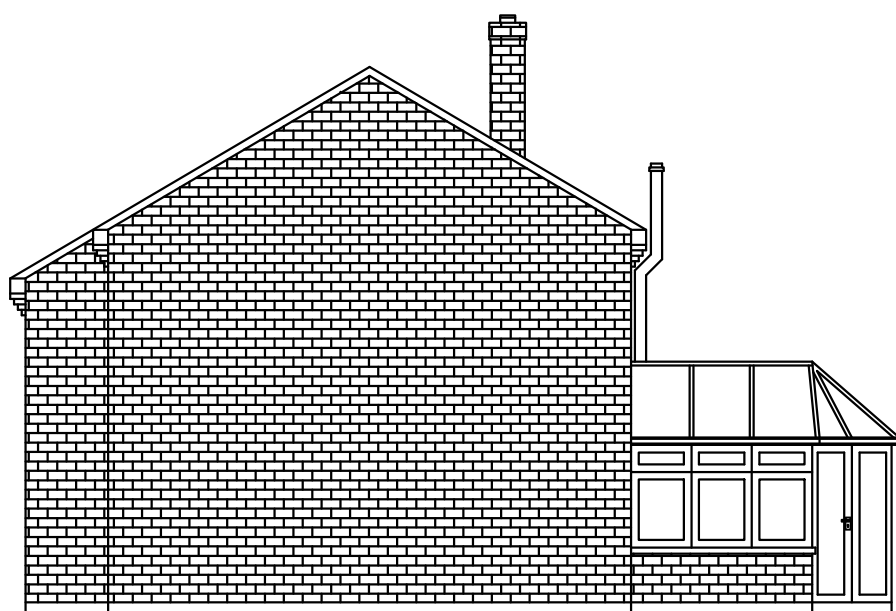


EXISTING SIDE ELEVATION
1:100

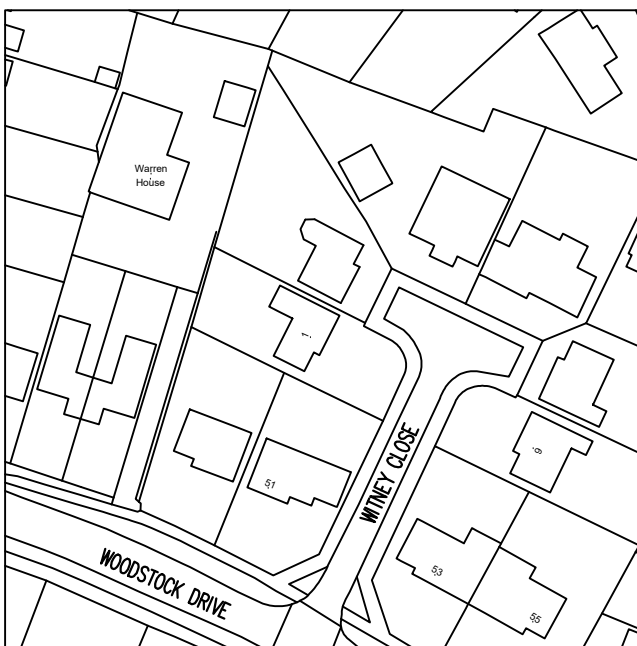


LOCATION PLAN 1:1250




PROPOSED FRONT ELEVATION
SCALE 1:100

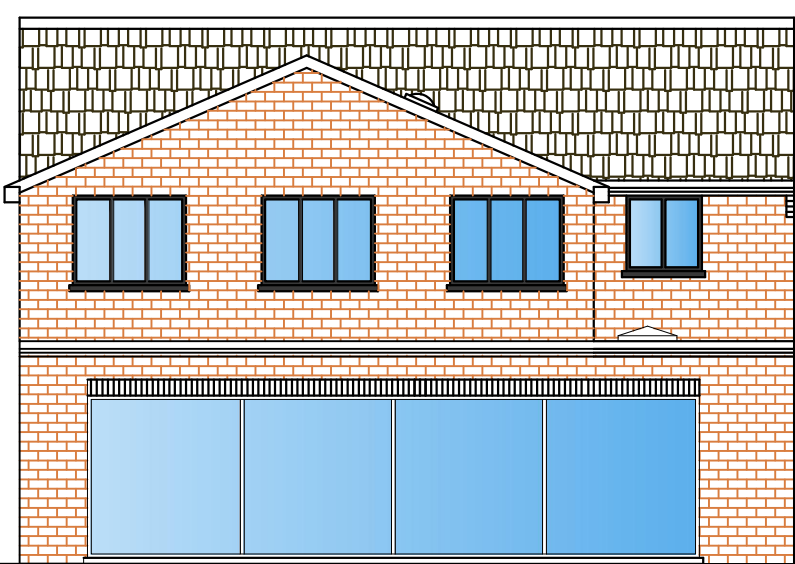


PROPOSED REAR ELEVATION
SCALE 1:100

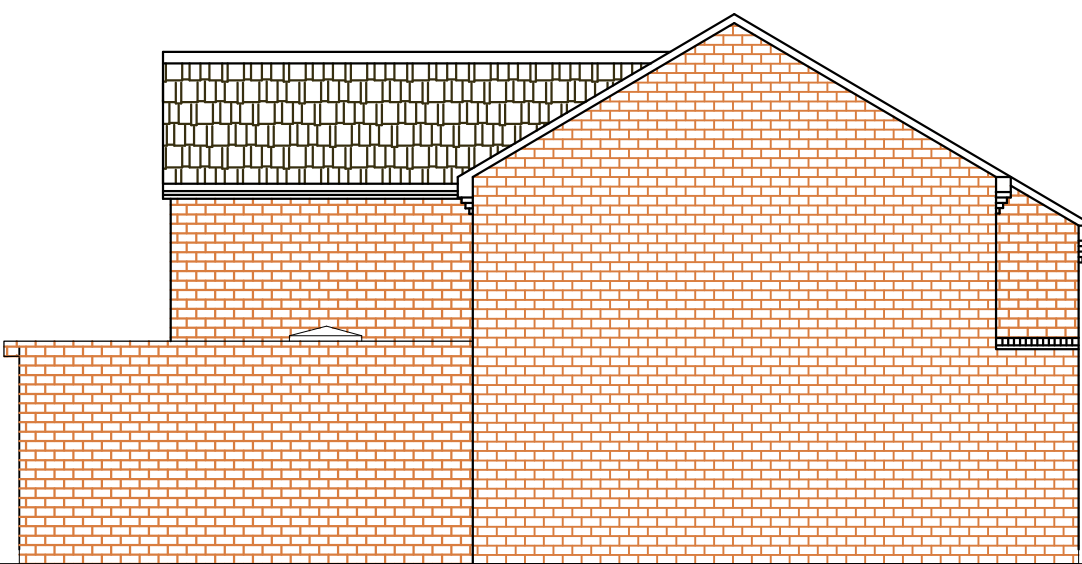



PROPOSED SIDE ELEVATION
SCALE 1:100

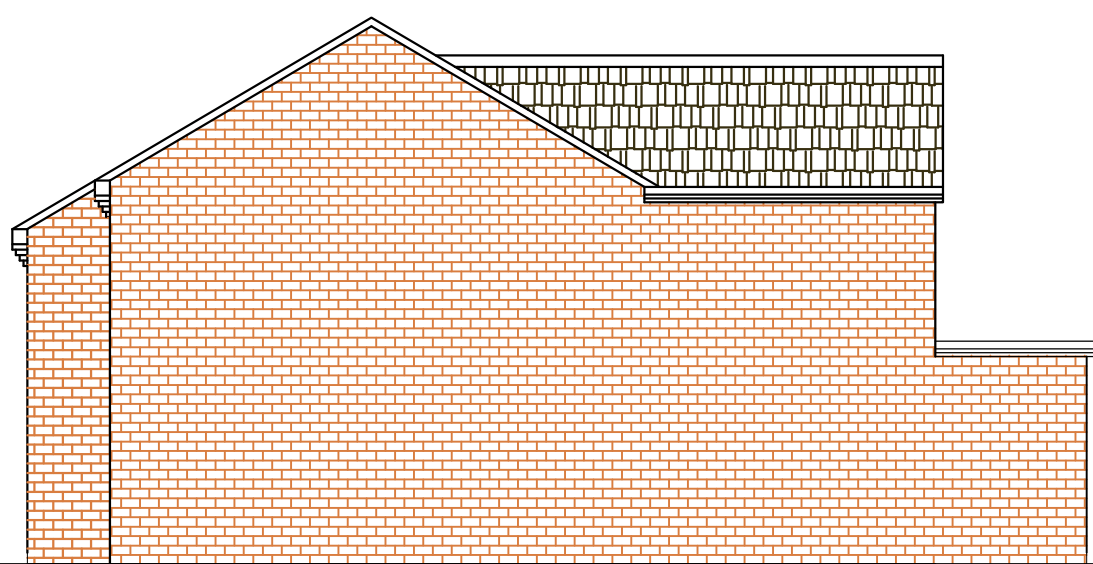

PROPOSED SIDE ELEVATION
SCALE 1:100

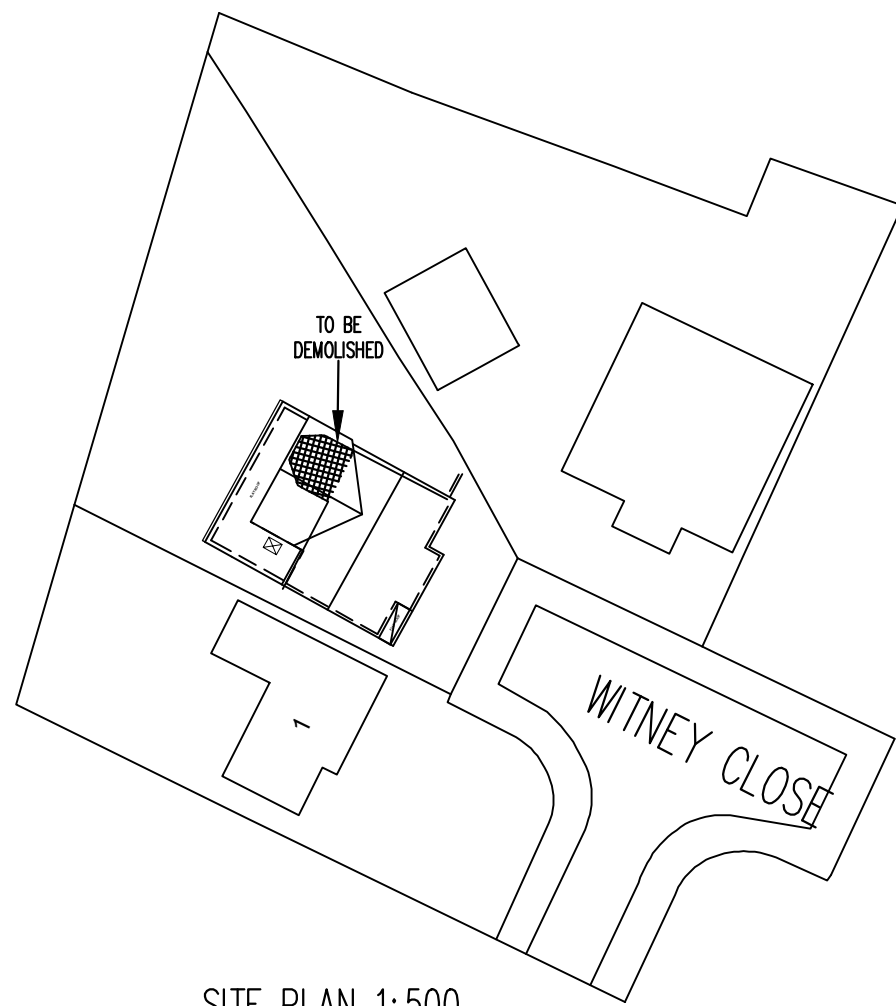

SITE PLAN 1:500

  

 LANDMARK GROUP THE PILLARS SLADE OAK LANE, GERRARDS CROSS BUCKINGHAMSHIRE, SL9 0QE TEL : 01895 832 560 FAX : 01895 832 360 EMAIL: INFO@LANDMARK-GROUP.CO.UK CIOB THE CHARTERED INSTITUTE OF BUILDING RTPI Chartered Town Planner LABC IN PARTNERSHIP WITH	CLIENT / JOB ADDRESS: 2 WITNEY CLOSE ICKEHAM UXBRIDGE UB10 8EL	SUBMISSION / REF PLANNING APPLICATION		REVISION	DESCRIPTION	DRAWN BY	DATE	ALL MEASUREMENTS TO BE CHECKED ON SITE . ANY DISCREPANCIES TO BE REPORTED TO LANDMARK GROUP. PARTY WALL (ETC) ACT 1996 TO BE AGREED WITH ADJOINING NEIGHBOURS PRIOR TO ALL WORK TO THE SATISFACTION OF LOCAL AUTHORITY INSPECTOR. NO DEVIATION FROM THESE DRAWING WHAT SO EVER UNLESS AGREED IN WRITING WITH LANDMARK GROUP.
	DRAWING TITLE / DESCRIPTION EXISTING AND PROPOSED PLANS AND ELEVATIONS	DRAWING TITLE PLANS AND ELEVATIONS	SCALE : 1:100 ON A1					THAMES WATER (OR OTHER LOCAL WATER PROVIDER) BUILD OVER AGREEMENTS MAY BE REQUIRED. THIS IS SUBJECT TO A DRAINAGE INSPECTION AND MAY REQUIRE AN ADDITIONAL FEE, WHICH WILL BE PAYABLE TO THE WATER PROVIDER AND LANDMARK GROUP.
		DRAWING No. 110/ER/PL/100	DATE : 09.09.22					ALL GUTTERS, FOUNDATIONS AND DOWNPIPES TO REMAIN WITHIN THE BOUNDARY LINES OF THE SUBJECT PROPERTY ALL PLANS ARE SUBJECT TO FULL PLANS APPROVAL BY BUILDING CONTROL, NOT BUILDING NOTICE.
		CHECKED BY :						DRAFT DRAWINGS NOTE: DRAWINGS AND CALCULATIONS TO BE APPROVED BY LOCAL AUTHORITY OR APPROVED BUILDING CONTROL INSPECTOR BEFORE WORK COMMENCES.