

Contact:
Email: info@bluearcdesign.co.uk,
Cell: 044 + 078 3293 8374
Web site: www.bluearcdesign.co.uk

Notes:
 © 2022 Blue Architecture Limited.
 All rights reserved.
 All drawings are for the purpose of gaining
Planning approval only.
 All written dimensions to be taken in
 preference to scaled dimensions.

[illegible]

Client:
Mr and Mrs. J. Sandhu

Project: Single Dwelling House-C3, conversion into C4- Large Houses of Multiple Occupancy.

Location:
2 Shaftesbury Waye, Hayes,
Middlesex, UB4 0HL.


Status:
ANNING

Title:
Existing Ground First Floor plan.


Drawn by:	Str. Fr.	Checked by:
-----------	----------	-------------

Project no:	Sheet Size	Sheet no.
-------------	------------	-----------

Date:	Scale:
03/06/2022	1:100

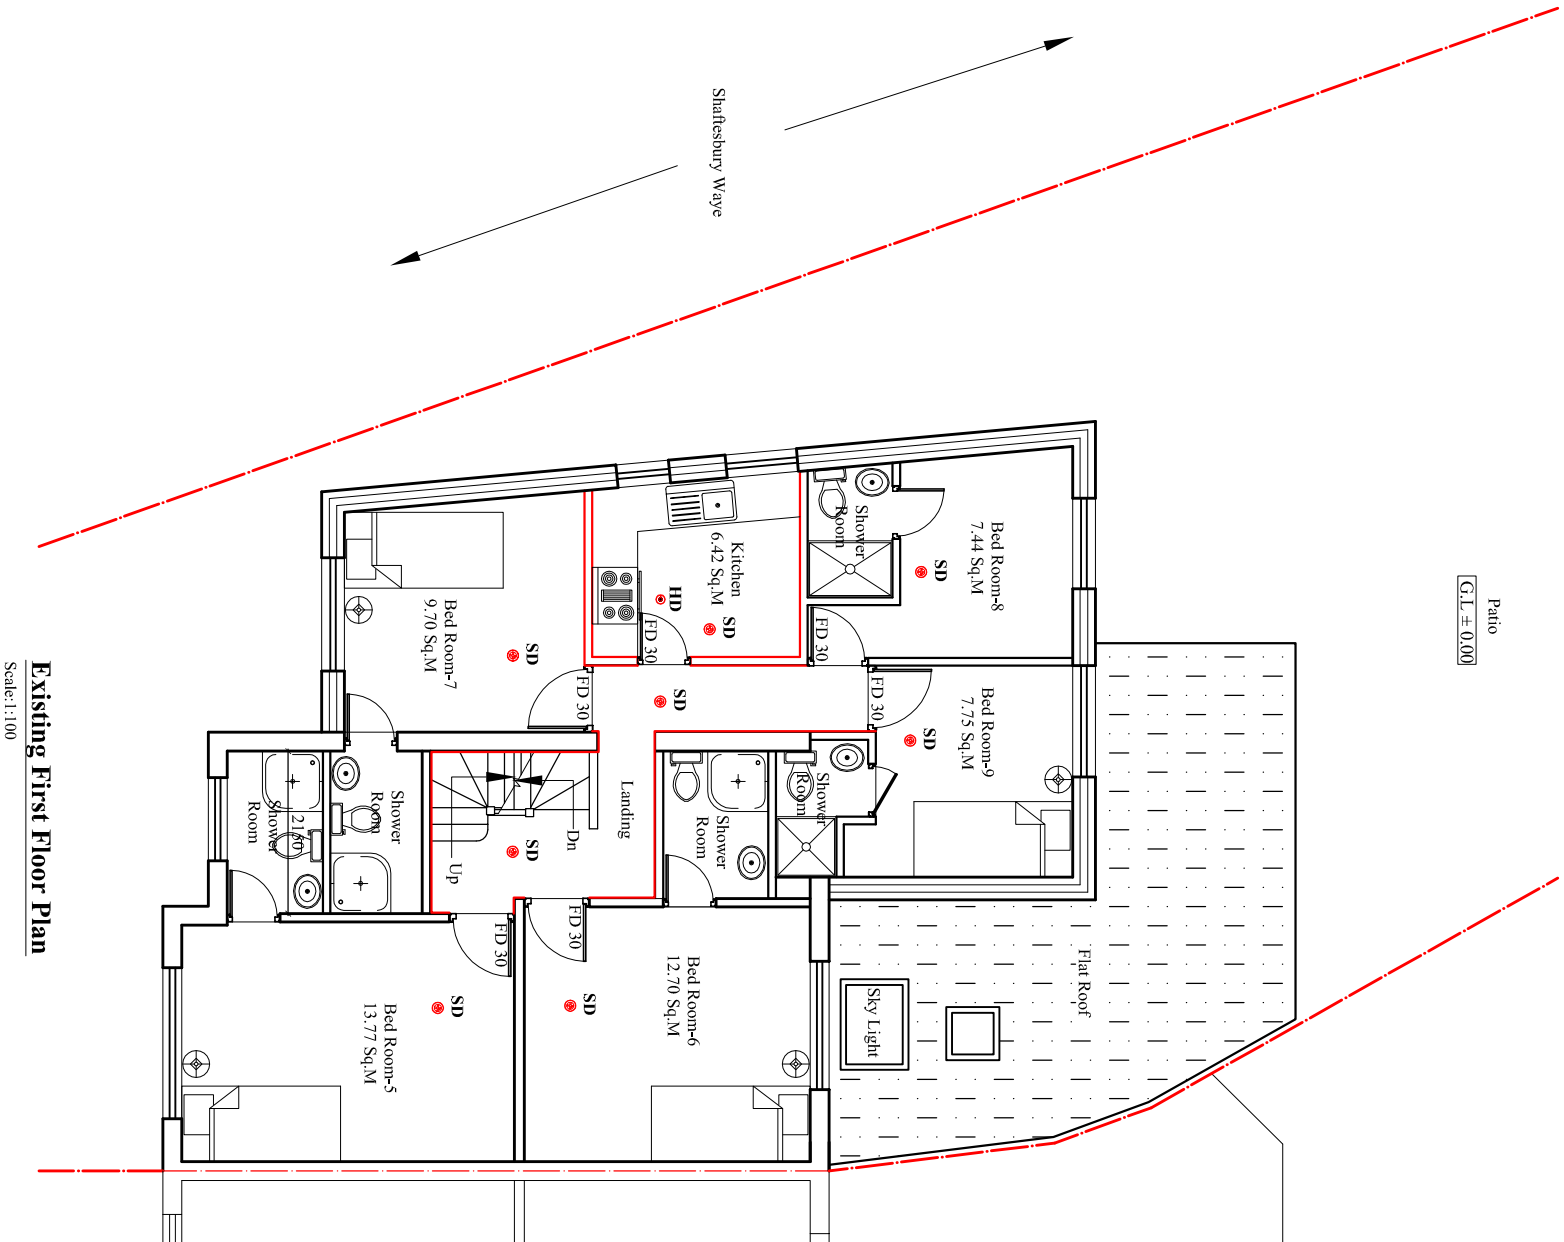

Existing First Floor Plan
Scale: 1:100

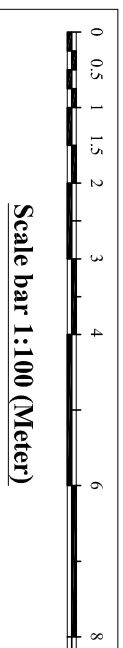

<u>2 Shaftesbury Waye, Hayes, Middlesex, UB4 0HL.</u>	
<u>Ground Floor Accomodation:</u>	
1. Lobby-----	6.20 Sq. M
2. Bed Room-1-----	15.25 Sq. M
3. Bed Room-2-----	10.25 Sq. M
4. Bed Room-3-----	10.63 Sq. M
5. Bed Room-4-----	10.51 Sq. M
6. Living Cum Dining-----	21.57 Sq. M
7. Kitchen-----	10.39 Sq. M
8. Common Shower Room-----	2.17 Sq. M
<u>FIRST Floor Accomodation:</u>	
1. Bed Room-5-----	13.77 Sq. M
2. Bed Room-6-----	12.70 Sq. M
3. Bed Room-7-----	9.70 Sq. M
4. Bed Room-8-----	7.44 Sq. M
5. Bed Room-9-----	7.73 Sq. M
6. Landing / Circulation-----	9.28 Sq. M
<u>Second /Loft floor Accomodation:</u>	
1. Landing-----	0.37 Sq. M
2. Bed Room-10-----	17.79 Sq. M
3. Store-----	4.60 Sq. M
<u>Note:</u> All Bed Room's area are expect Presntine.	