



C.L.

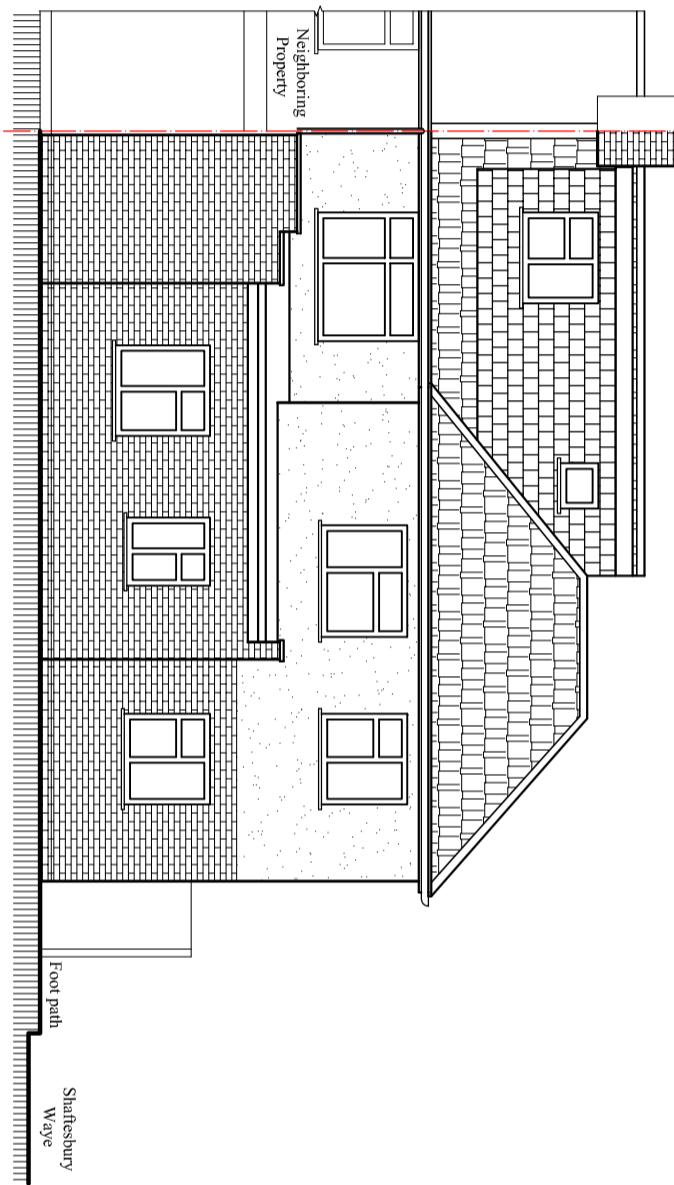

Existing South Elevation

Scale: 1:100

Rev. Description By Ckd Date

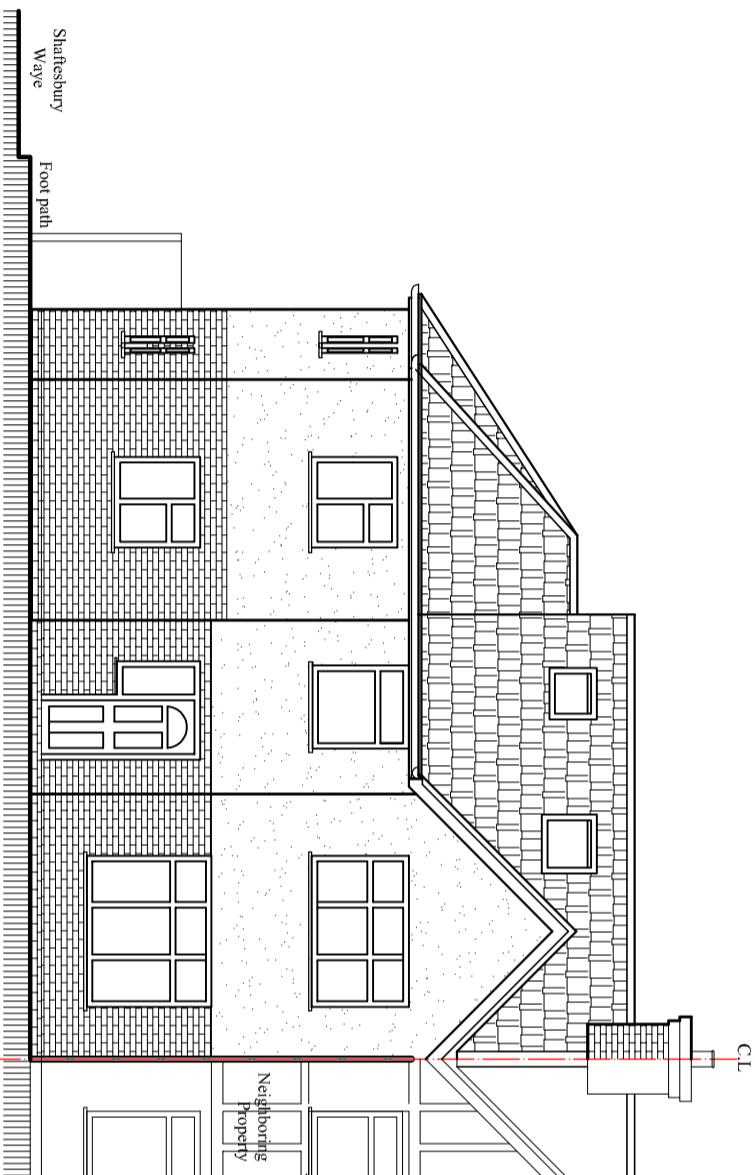

Existing North Elevation

Scale: 1:100

Notes:

© 2022 Blue Architecture Limited.
 All rights reserved.

All drawings are for the purpose of gaining
 Planning approval only.

All written dimensions to be taken in
 preferences to scaled dimensions.

Client:	
Mr and Mrs. J. Sandhu.	
Project: Single Dwelling House-C3, conversion into C4-Large Houses of Multiple Occupancy.	
Location: 2 Shaffesbury Waye, Hayes, Middlesex, UB4 0HL.	
Status: <u>PLANNING</u>	
Title: Existing Elevations-1.	
Drawn by: L.P	Str. Er. <input type="text"/> Checked by: R.K
Project no: BAL-1588	Sheet Size <input type="text"/> Sheet no. A3
Date: 03/06/2022	Scale: 1:100