



Notes:

Contact:
 Email: info@bluearcdesign.co.uk,
 Cell: 044 + 078 3293 8374
 Web site: www.bluearcdesign.co.uk

© 2022 Blue Architecture Limited.
 All rights reserved.
 All drawings are for the purpose of gaining
 Planning approval only.
 All written dimensions to be taken in
 preferences to scaled dimensions.

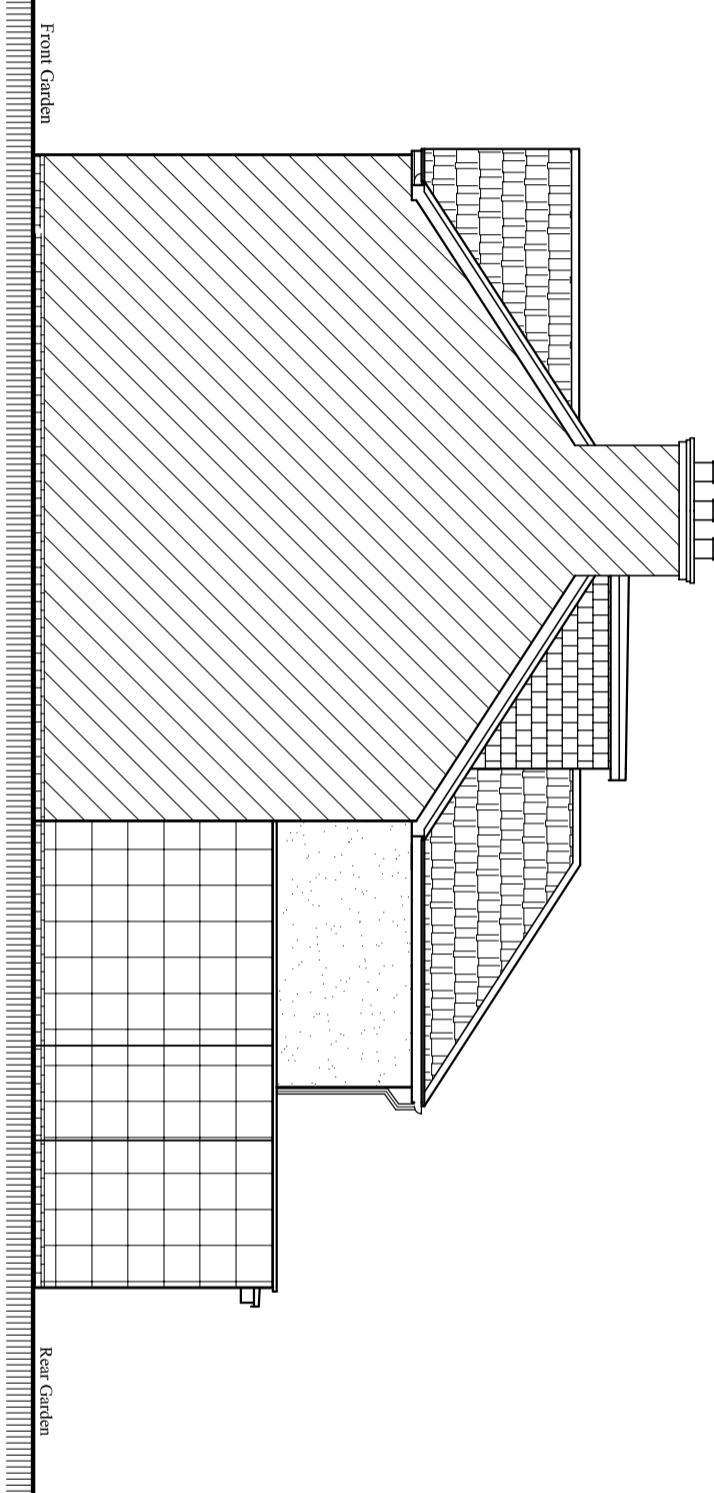

Existing West Elevation
 Scale: 1:100

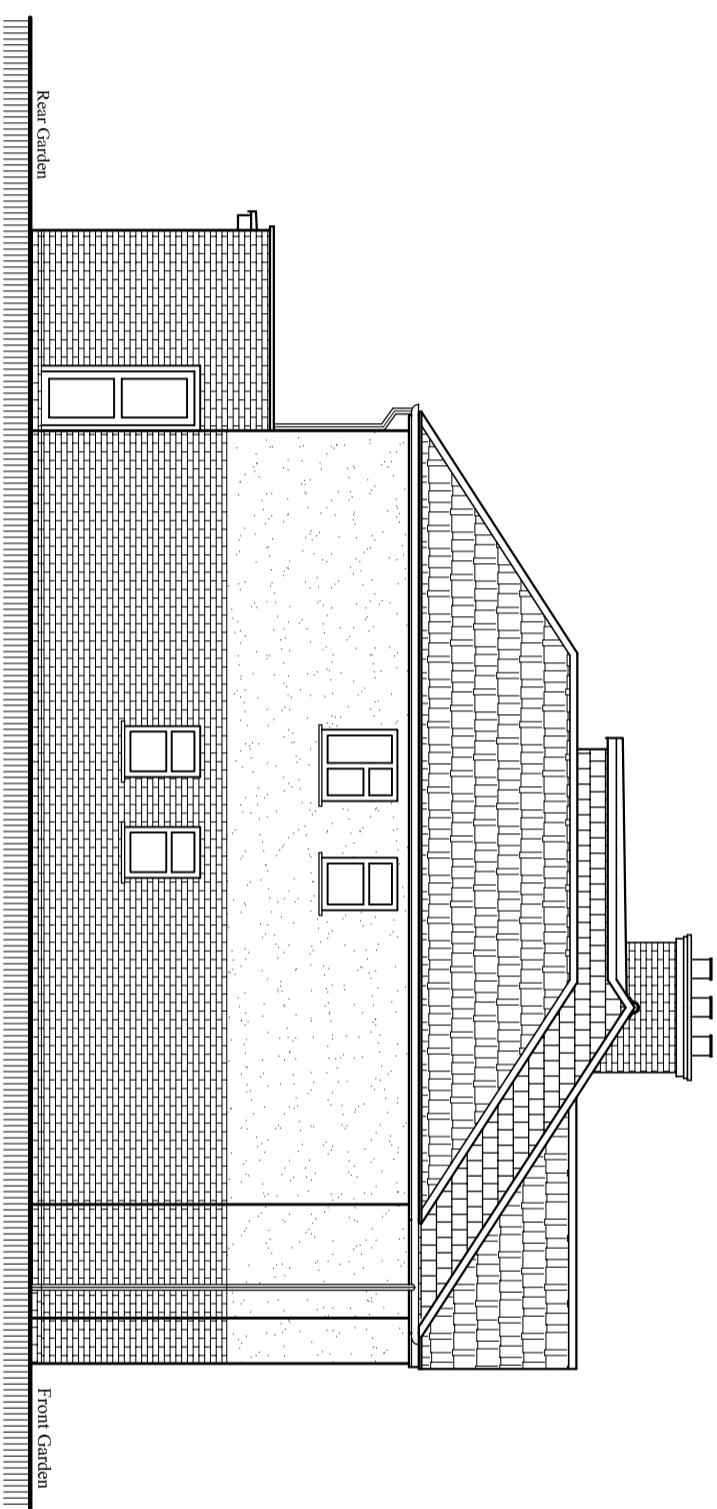

Existing East Elevation
 Scale: 1:100

Client:
Mr and Mrs. J. Sandhu.

Project:
 Single Dwelling House-C3, conversion into
 C4-Large Houses of Multiple Occupancy.

Location:
 2 Shaftesbury Way, Hayes,
 Middlesex, UB4 0HL.

Status:
PLANNING

Title:
 Existing Elevations-2

Drawn by:	Str. Er.	Checked by:
L.P	---	R.K
Project no:	Sheet Size	Sheet no.
BAL-1588	A3	05