



PLAN KEY	
	SITE BOUNDARY
	PROPERTY ENTRANCE

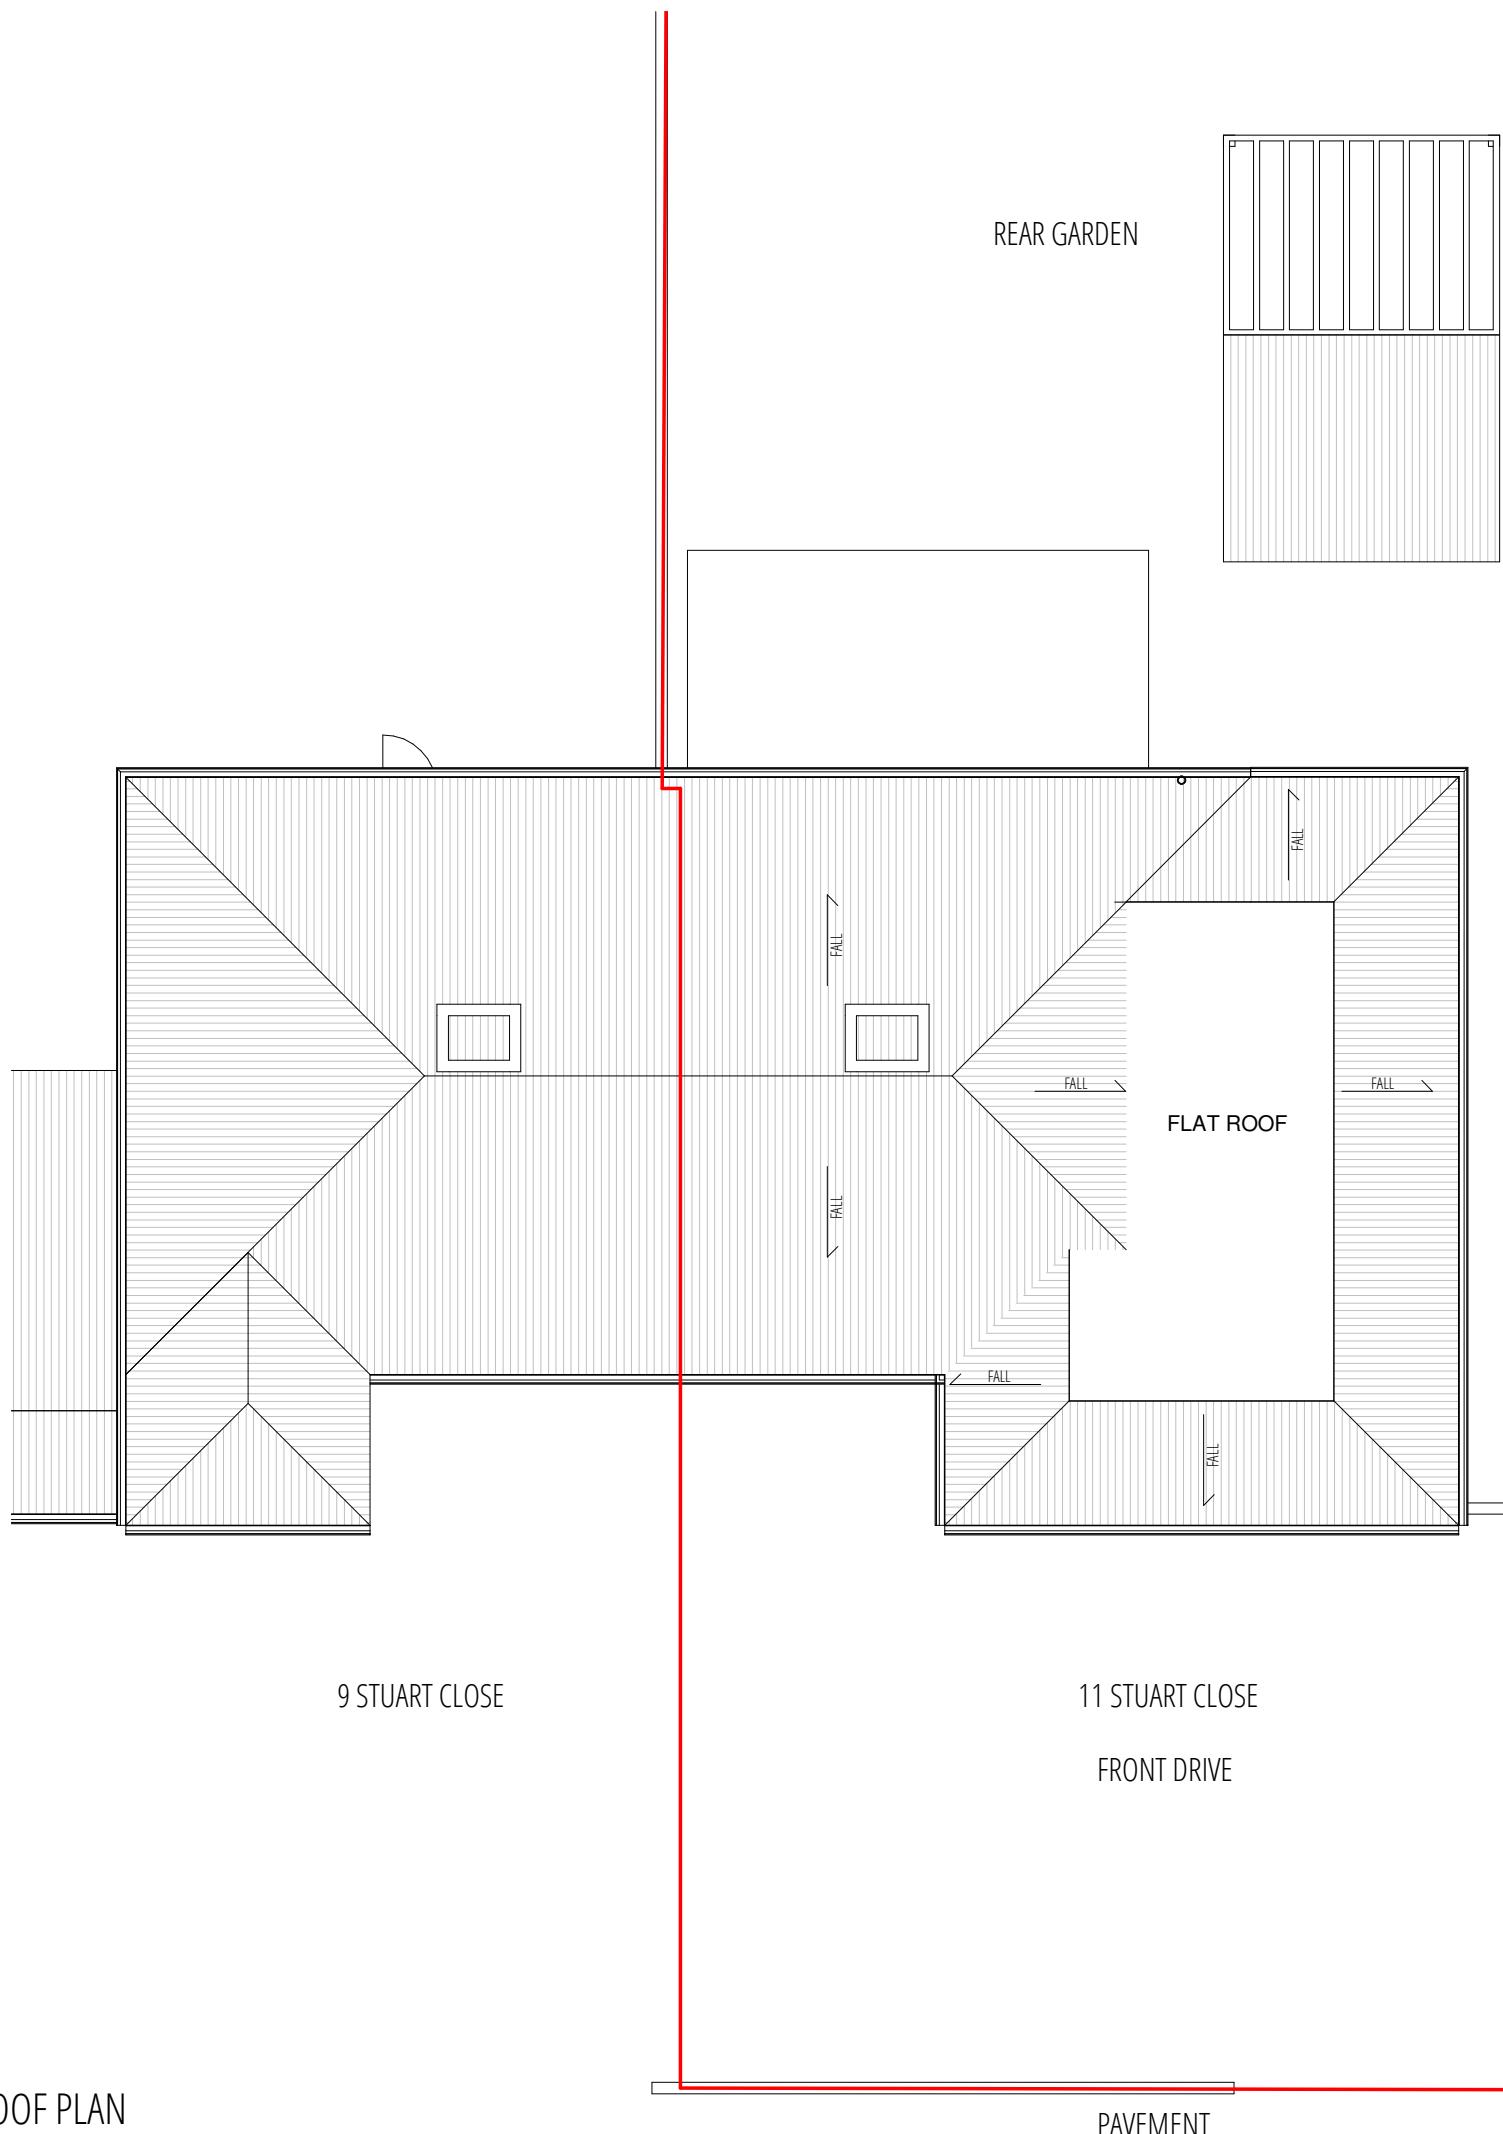

01 EXISTING ROOF PLAN
1:100 @ A3

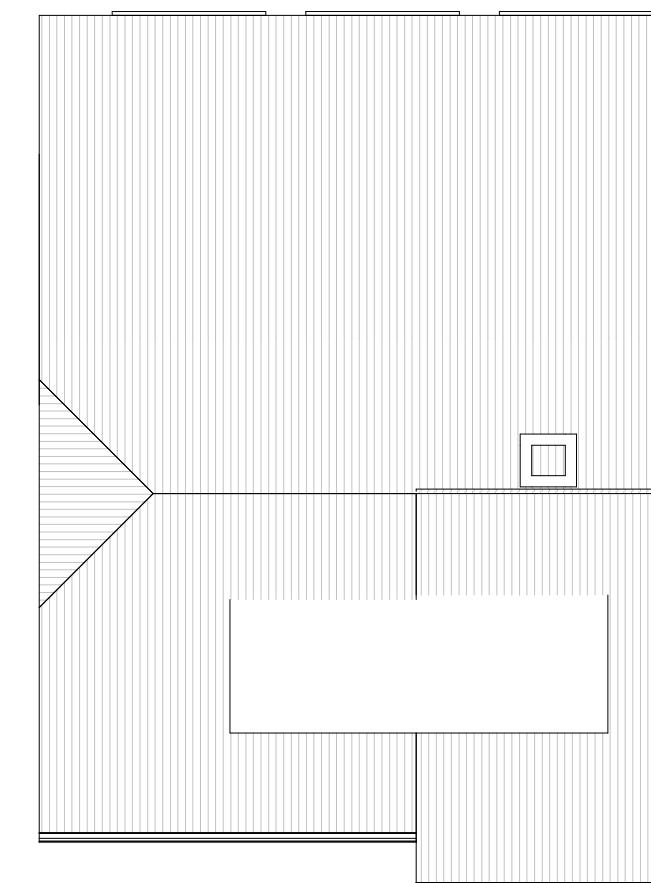

PLANNING APP 1

1:100 @ A3
0 1 5M
J 79 STUDIO

T: +44 (0)7742 071 052
W: info@j79studio.co.uk

Unit 312
Wey House
15 Church Street
Weybridge
KT13 8NA

FOR
ALL DIMENSIONS TO BE CHECKED ON SITE
OBTAINED BUILDING CONTROL /PLANNING
APPROVAL BEFORE WORK COMMENCE

This drawing is the property of J79 Studio. Copyright is reserved & this drawing is issued on the condition that it is not copied, reproduced, retained or disclosed to any unauthorised person, either wholly or in part, without our consent. Do not scale from this drawing, check all dimensions on site. Any errors please notify architect in the first instance.

Rev	Date	Note
P1	15-07-22	Planning issue

PROJECT

11 Stuart Close Uxbridge UB10 9NE

DRAWING TITLE

EXISTING ROOF PLAN

PROPOSED
DEVELOPMENT
/ STATUS

GF REAR EXTENSION

DRAWN BY

Author

CHECKED BY

Checker

PROJECT NO.	DATE	SCALE
1904	JULY 2022	1:100 @ A3
DRAWING NO.		REVISION

A013

P1