


PLAN KEY

PLAN KEY	
	SITE BOUNDARY
	PROPERTY ENTRANCE
RL	ROOFLIGHT
OG	OPAQUE GLAZING
CL	DARK GREY CLADDING
SD	SLIDING DOOR WITH OPAQUE GLASS GUARDING
NW/ND	NEW WINDOW / DOOR
FD30S	30MINS FIRE RATED DOOR WITH SMOKE SEAL
	EXISTING BUILDING LINE
	30 MINS FIRE RATING WALL / FLOOR
BW	BRICK TO MATCH EXISTING
ST	STONE COPING
BD	SLIDING DOOR / GLASS EXTENSION
GD	FULL HEIGHT GLAZING
	EXISTING STRUCTURE
	PROPOSED STRUCTURE



FIG 1: GLASS EXTENSION EXAMPLE

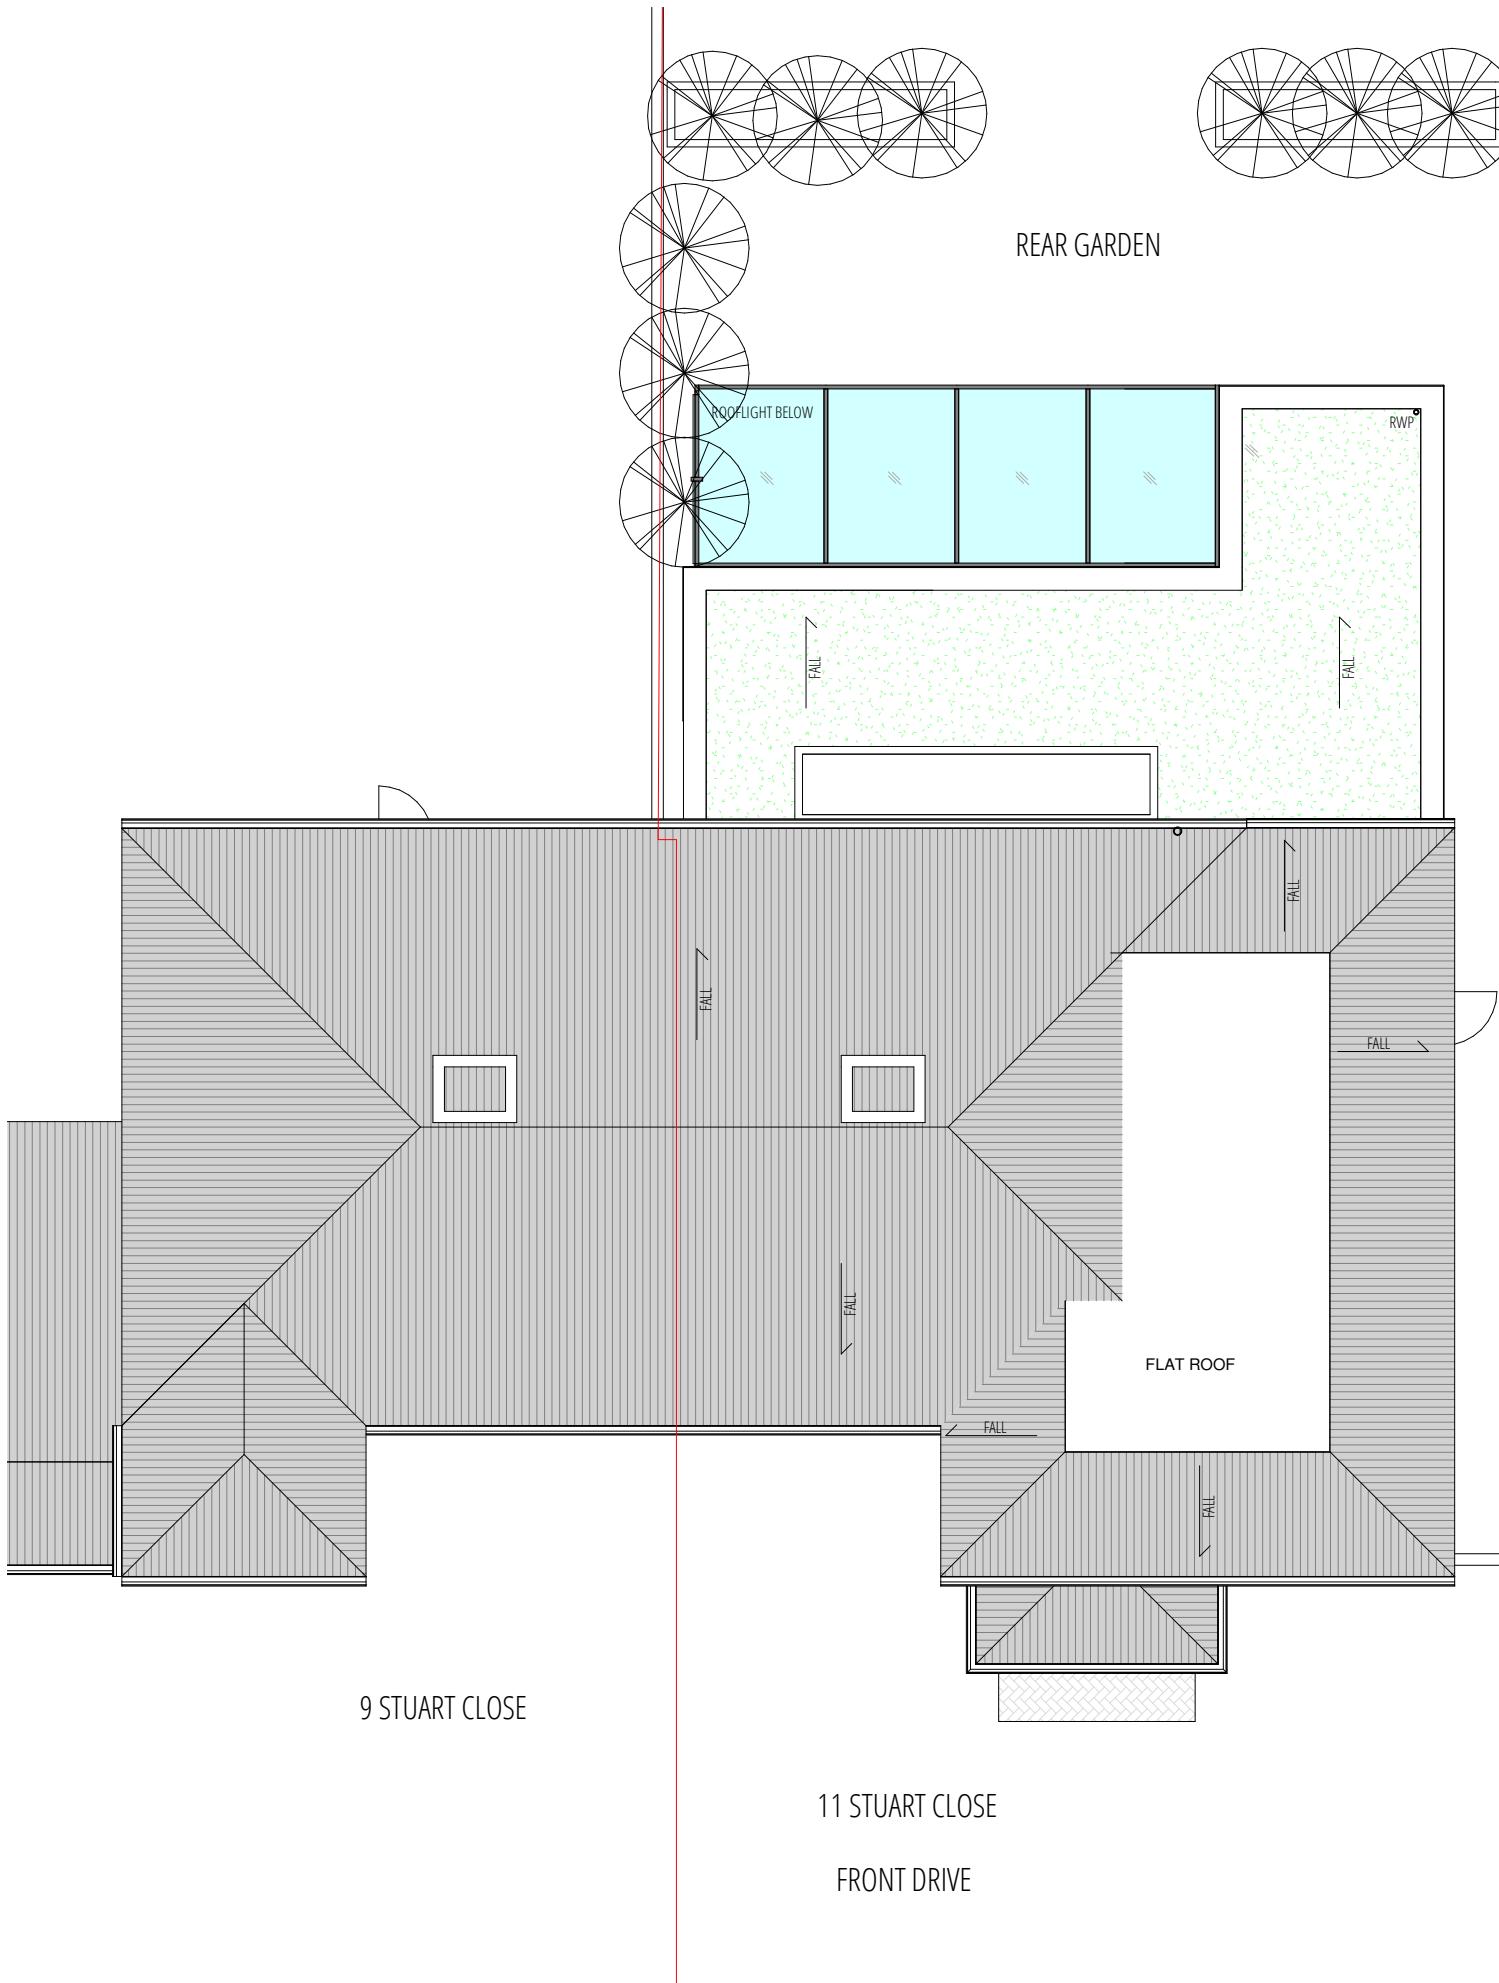

9 STUART CLOSE

11 STUART CLOSE

FRONT DRIVE

01 PROPOSED ROOF PLAN

PLANNING APP

179 STUDIO

T:+44 (0)7742 071 052
W: info@j79studio.co.uk

Unit 312
Wey House
15 Church Street
Weybridge
KT12 0NA

FOR
ALL DIMENSIONS TO BE CHECKED ON SITE
OBTAINED BUILDING CONTROL /PLANNING
APPROVAL BEFORE WORK COMMENCE

This drawing is the property of J79 Studio. Copyright is reserved & this drawing is issued on the condition that it is not copied, reproduced, retained or disclosed to any unauthorised person, either wholly or in part, without our consent. Do not scale from this drawing, check all dimensions on site. Any errors please notify J79 Studio.

Architect in the first instance.		
Rev	Date	Note
P1	06-02-24	Planning issue
PROJECT		
11 Stuart Close Uxbridge UB10 9NE		
DRAWING TITLE PROPOSED ROOF PLAN		
PROPOSED DEVELOPMENT / STATUS GF REAR & FRONT PORCH EXTENSION		
DRAWN BY Author		CHECKED BY Checker

PROJECT NO.	DATE	SCALE
1904	FEB 2024	1:100 @ A3
DRAWING NO.		REVISION
	A103	P1