



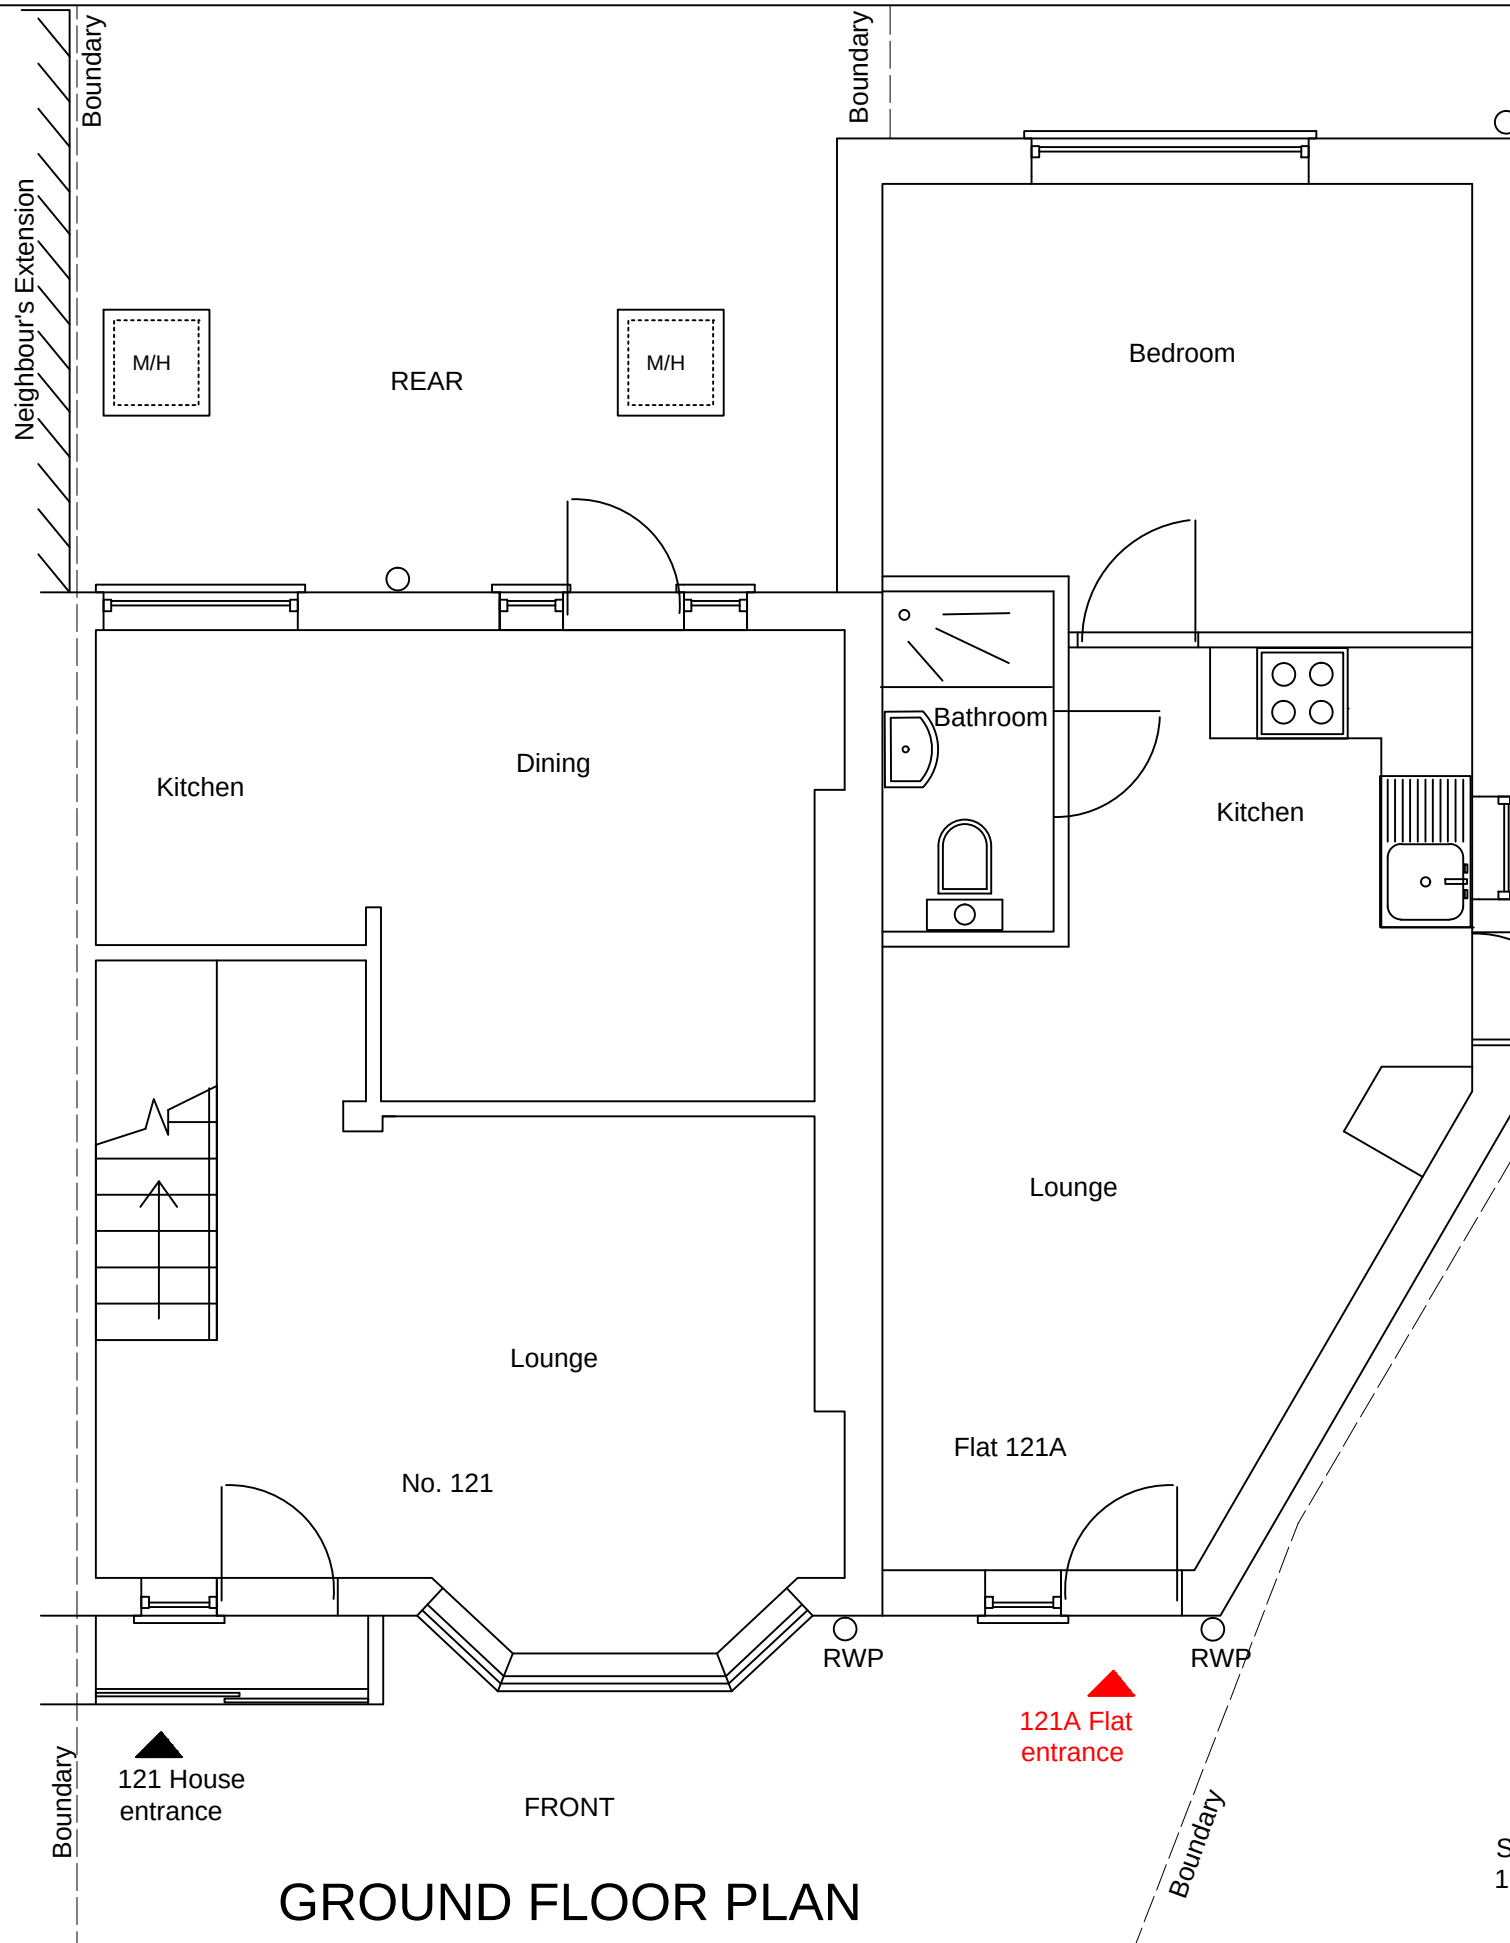


GROUND FLOOR PLAN

SCALE
1:50

 


BLOCK PLAN

SCALE: 1:500

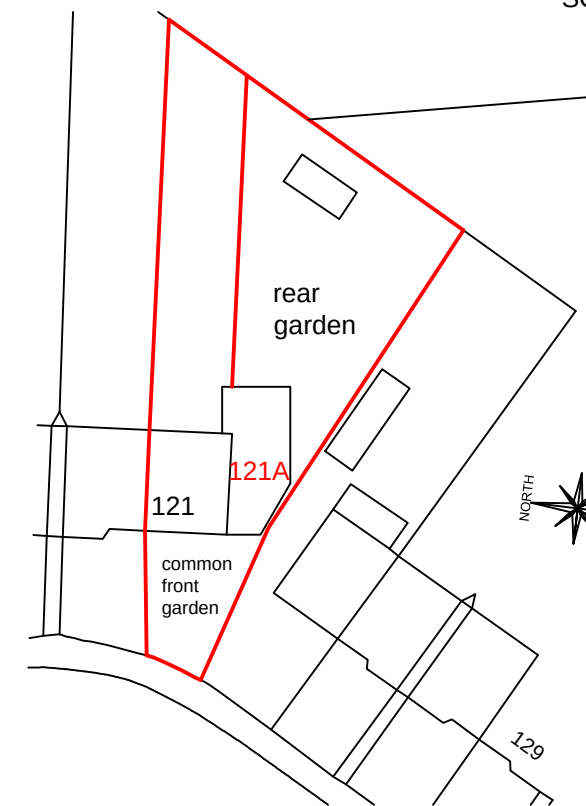

LOCATION PLAN

SCALE: 1:1250

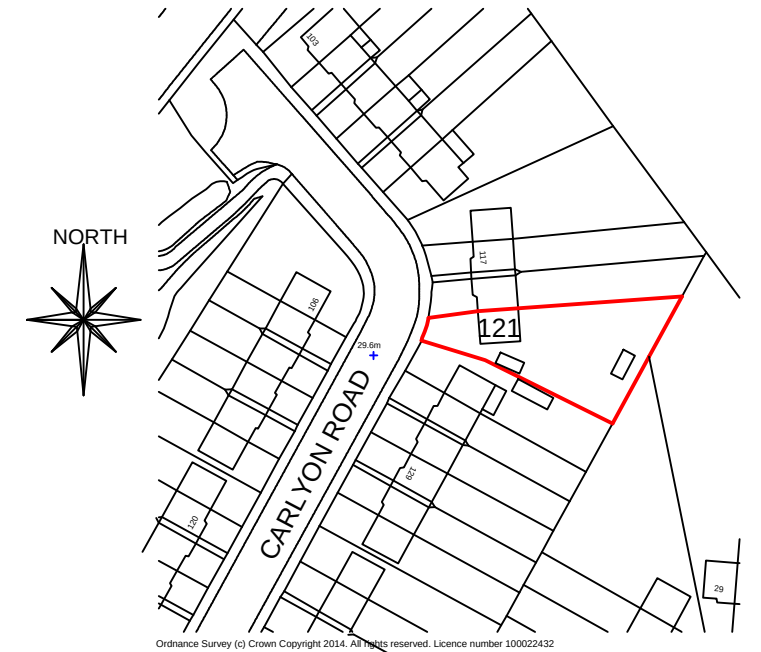

PROJECT: LAWFUL DEVELOPMENT FOR FLAT 121A	
TITLE: GROUND FLOOR PLAN, LOCATION PLAN AND BLOCK PLAN	
ADDRESS: 121A CARLYON ROAD HAYES UB4 0NS	
 MISTRY DESIGN	
Drawn: S MISTRY Tel: 07958 944 584 Date:	SCALE: 1:50 Page A3
DRAWING NO: 2231/01	