




PROPOSED SITE PLAN
SCALE 1:100

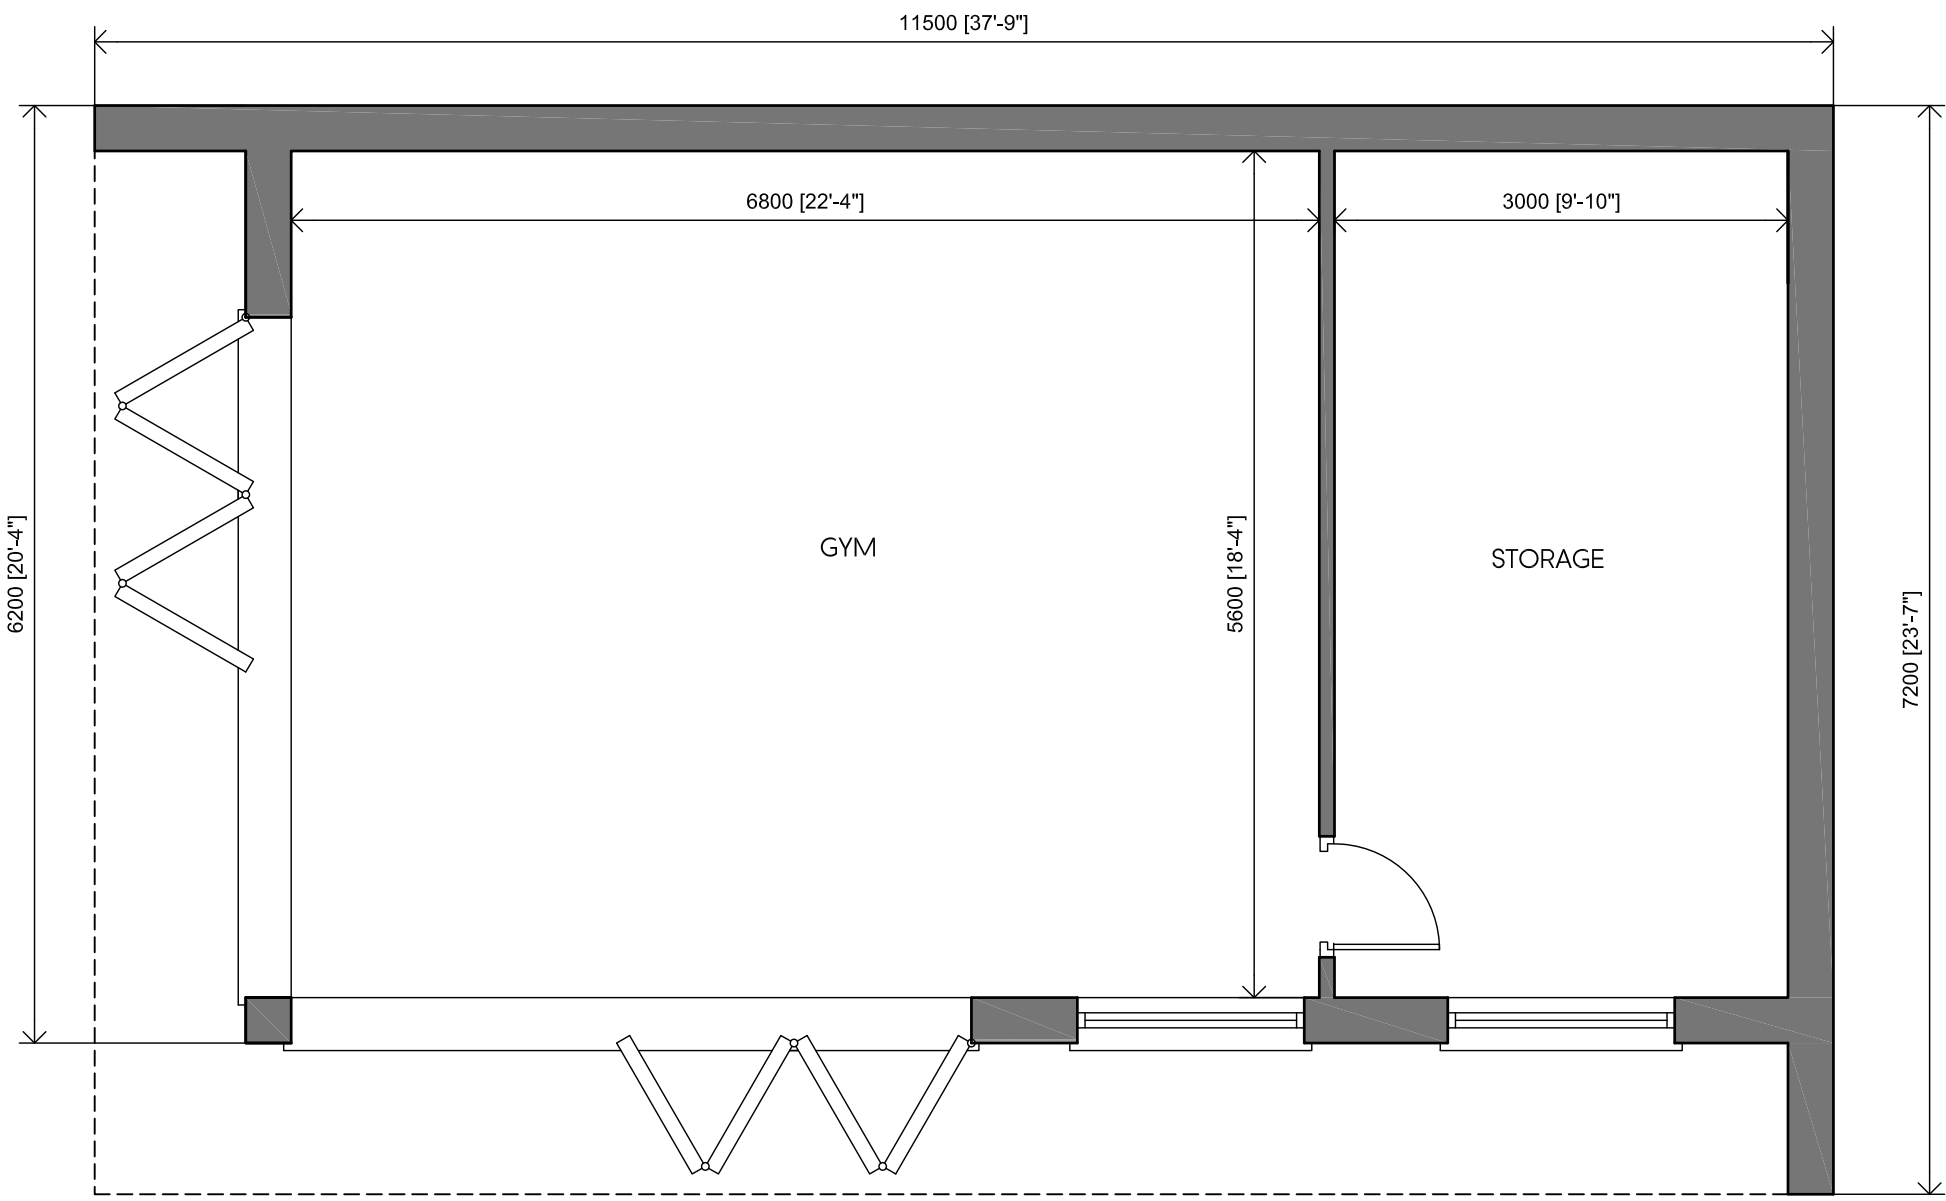


PROPOSED FLOORPLAN
SCALE 1:50

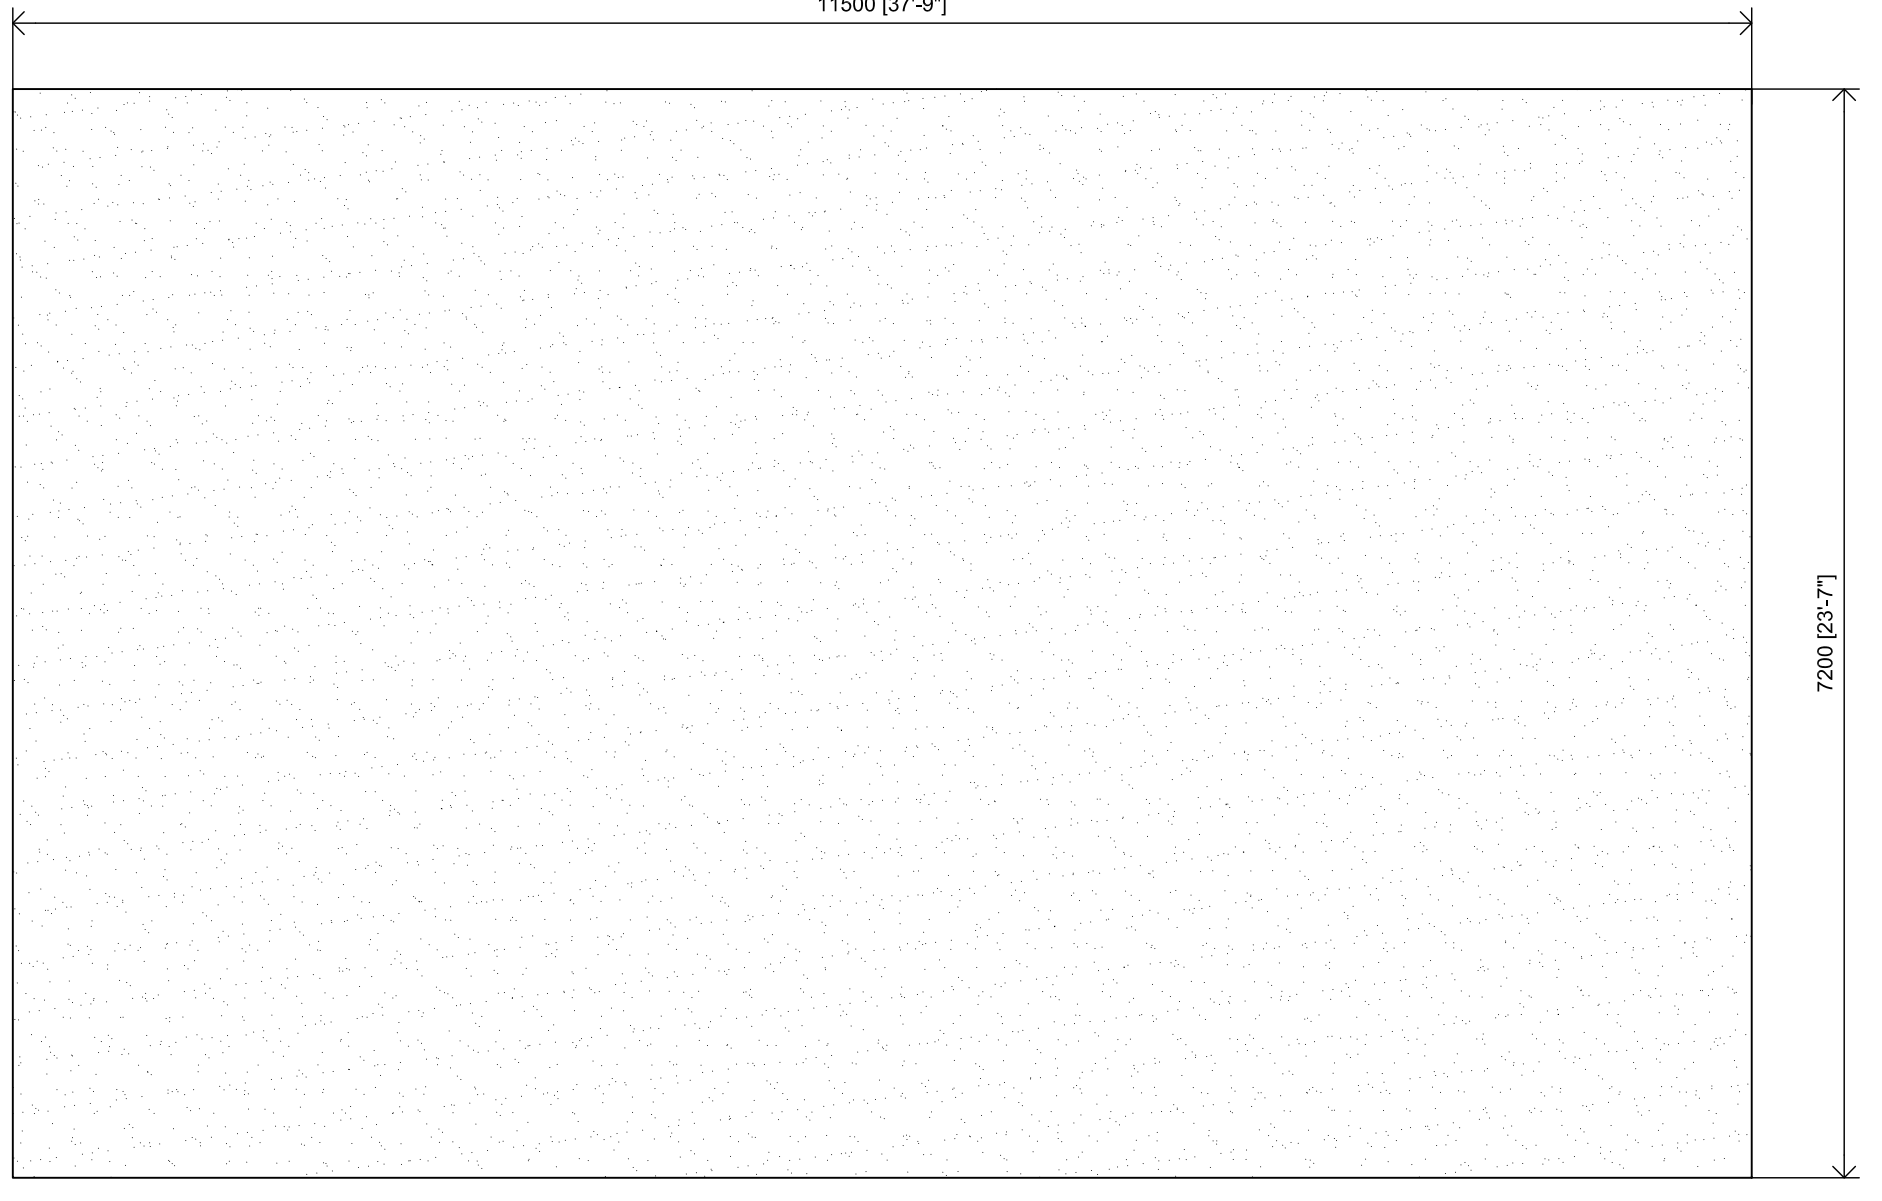


PROPOSED ROOF PLAN
SCALE 1:50

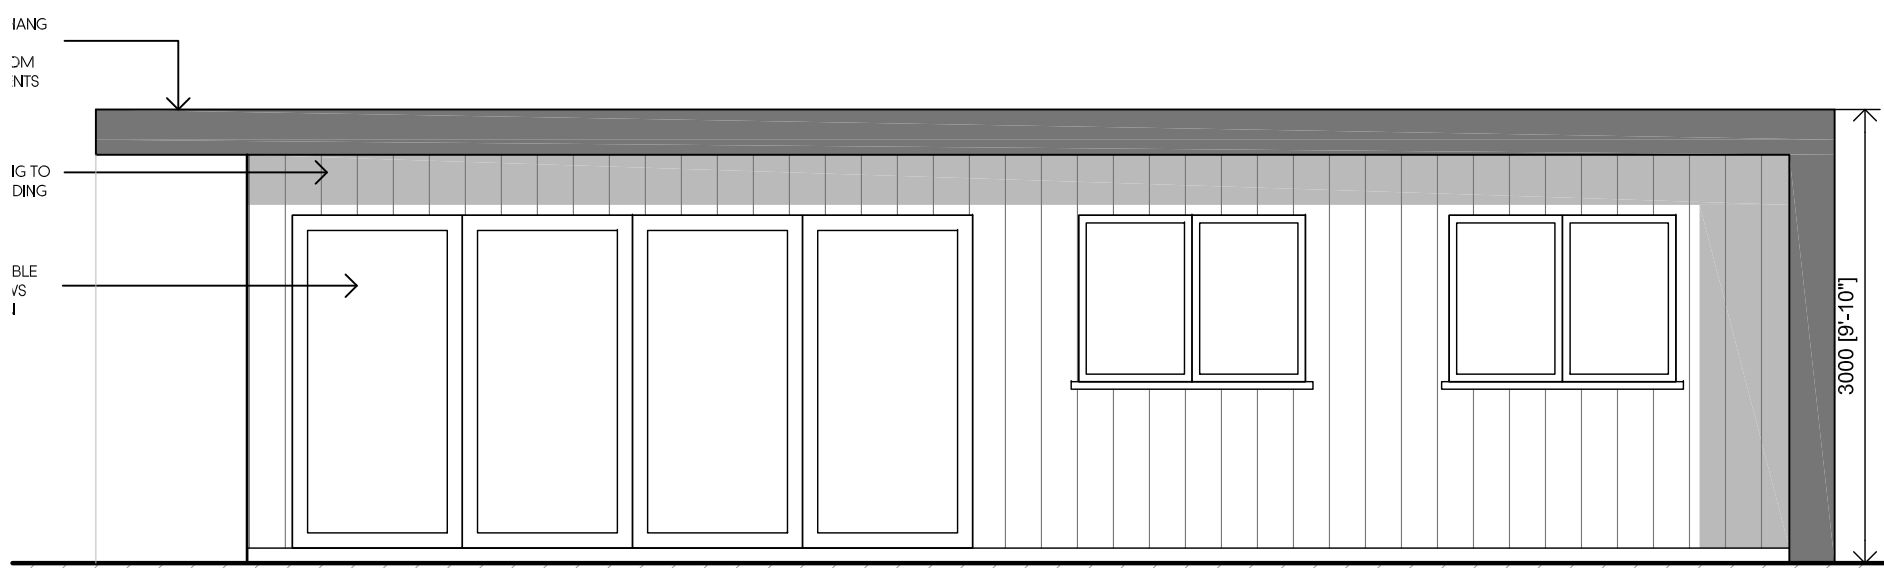


PROPOSED FRONT ELEVATION
SCALE 1:50

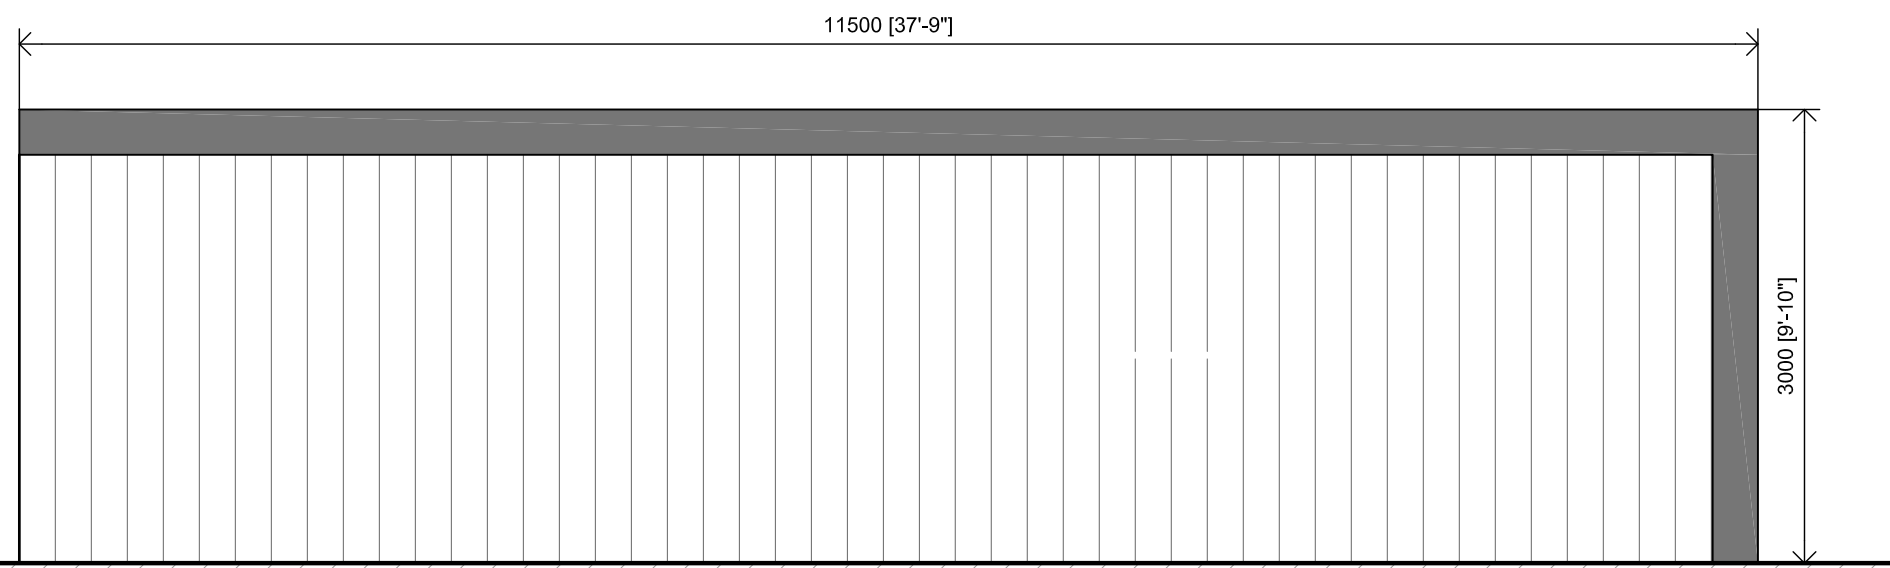

PROPOSED REAR ELEVATION
SCALE 1:50

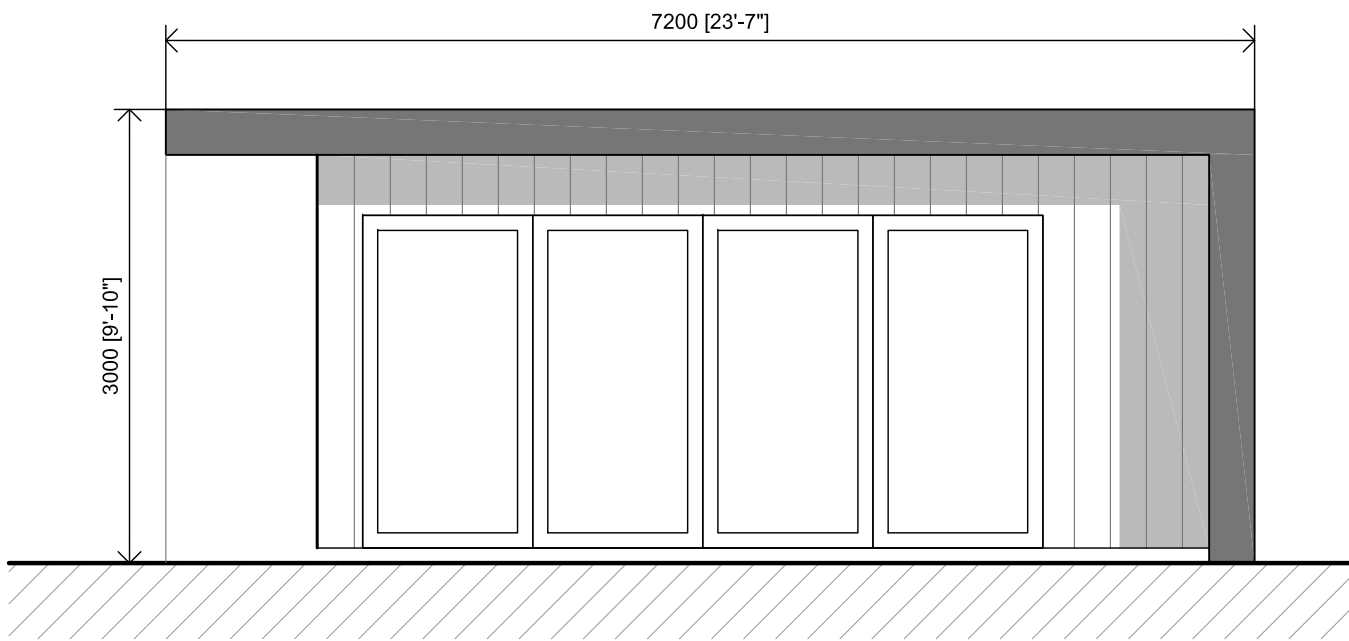

PROPOSED SIDE ELEVATION
SCALE 1:50

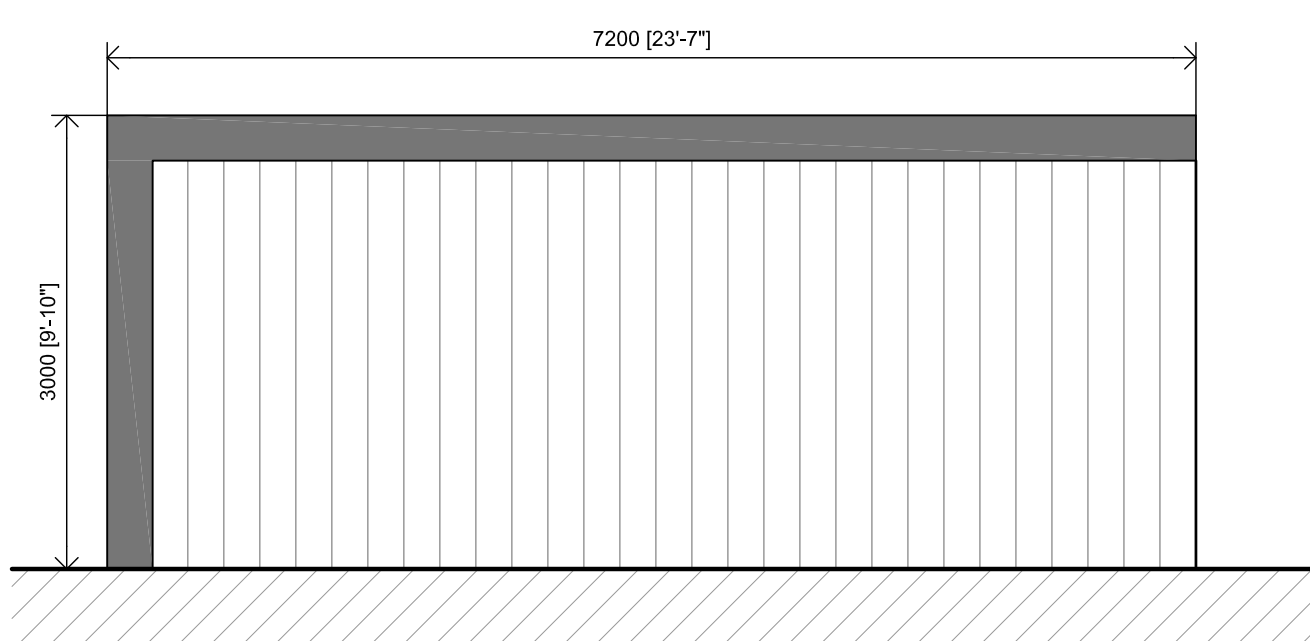

PROPOSED SIDE ELEVATION
SCALE 1:50

B	09.11.22	AMENDED TO SUIT CLIENTS COMMENTS	KP
A	02.11.22	AMENDED TO SUIT CLIENTS COMMENTS	KP
Rev	Date	Description	Init.

Client
MR & MRS SAHNI

Project Title
PROPOSED NEW OUTBUILDING

2 LOWSWOOD CLOSE, NORTHWOOD, HA6 2XE

Drawing Title
PROPOSED PLANS AND ELEVATIONS

Cad File	Sheet Size	Scale
P001	A1	1:100
Drawn by	Drawing Date	Approved by
BR	NOV 2022	NJ
Project No.	Drawing No.	Revision
1871	P103	B

Juttla Architects

2-4 High Street Ruislip
Middlesex HA4 7AR
1 01923 640077 1 01923 640078
info@juttla-architects.com
juttla-architects.com

This drawing is property of Juttla Architects Ltd © and must not be copied or otherwise reproduced. All dimensions must be checked on site before commencing work. No dimensions to be scaled from this drawing. This drawing was produced using AutoCad 2016.

PLANNING ISSUE