



PROPOSED SITE PLAN  
SCALE 1:100

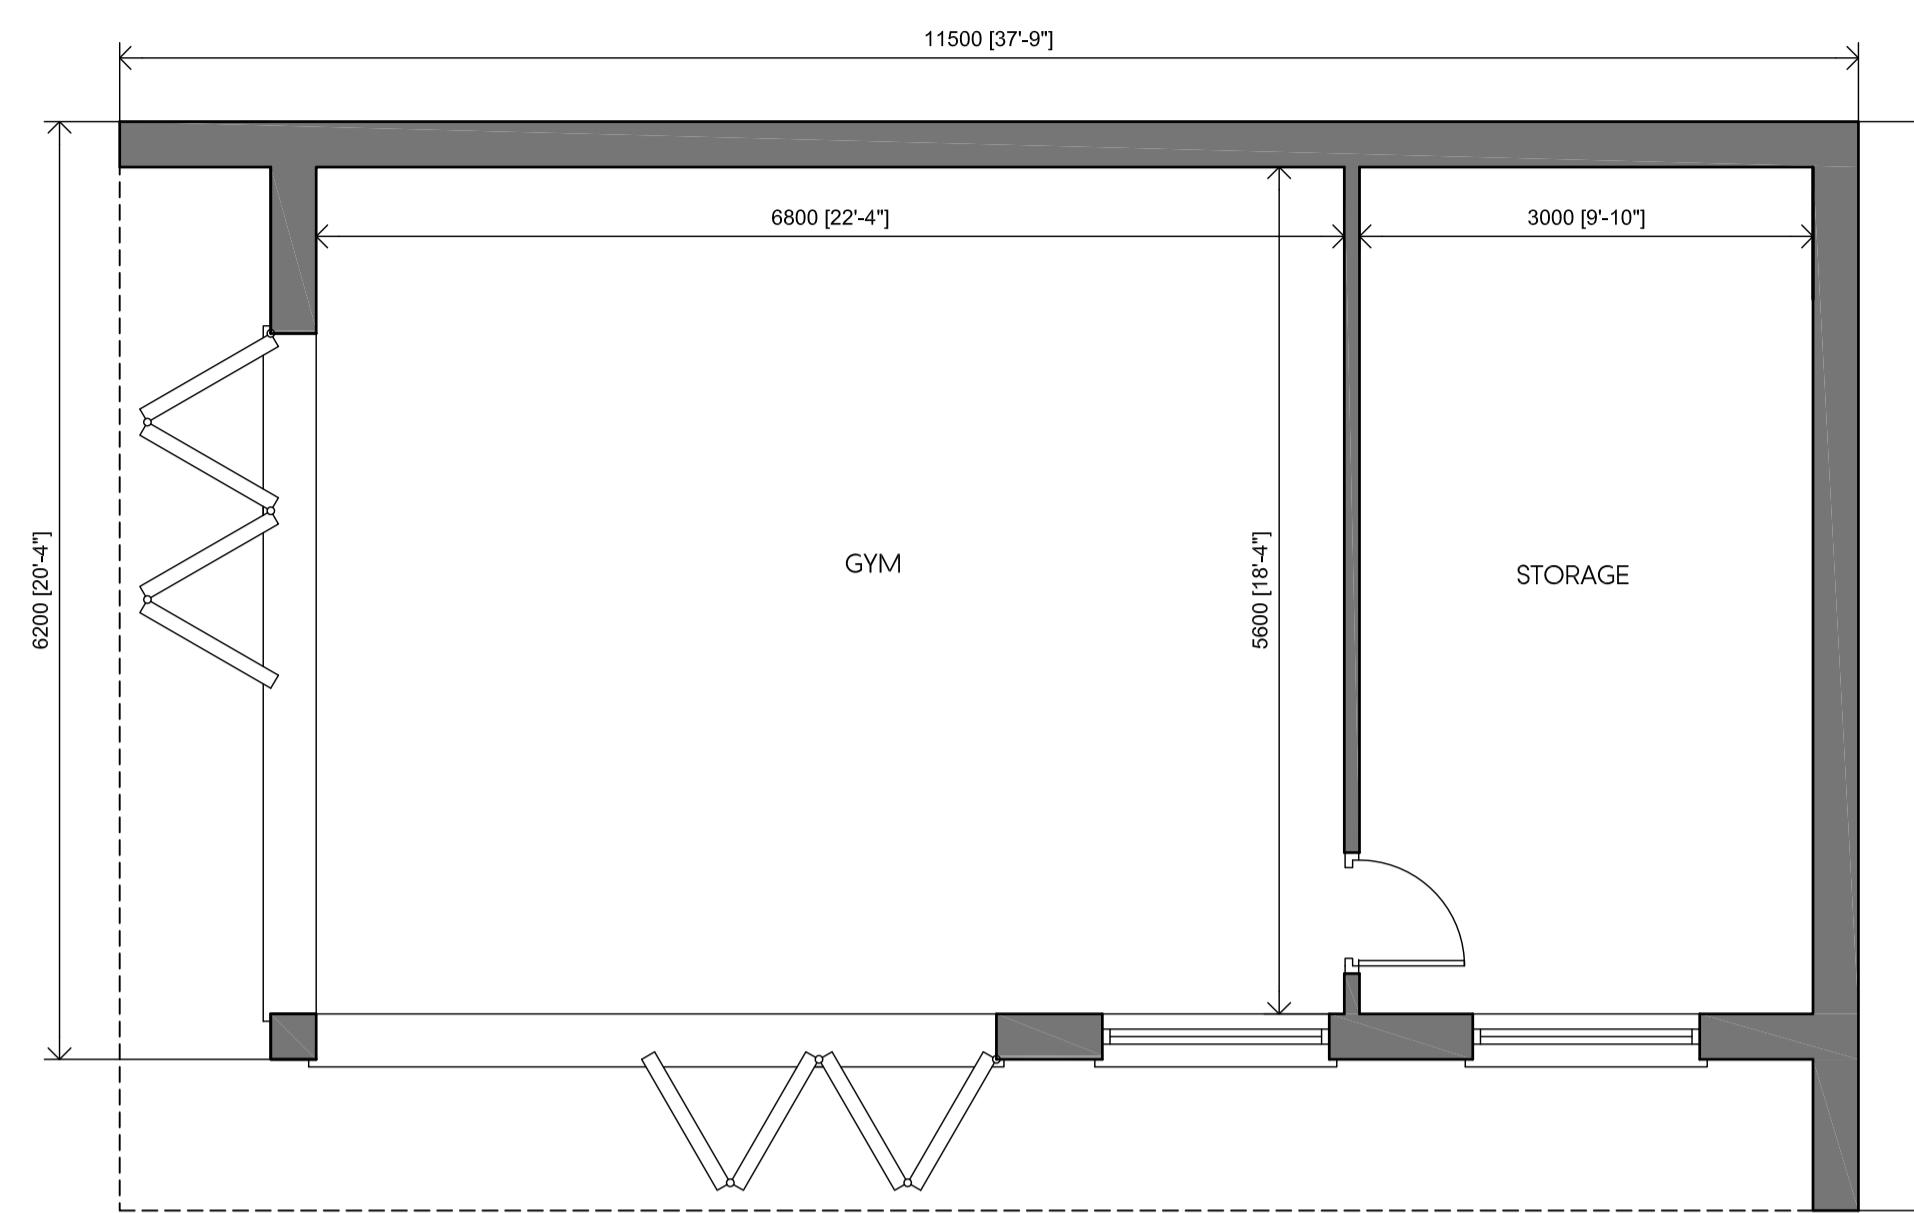


PROPOSED FLOORPLAN  
SCALE 1:50

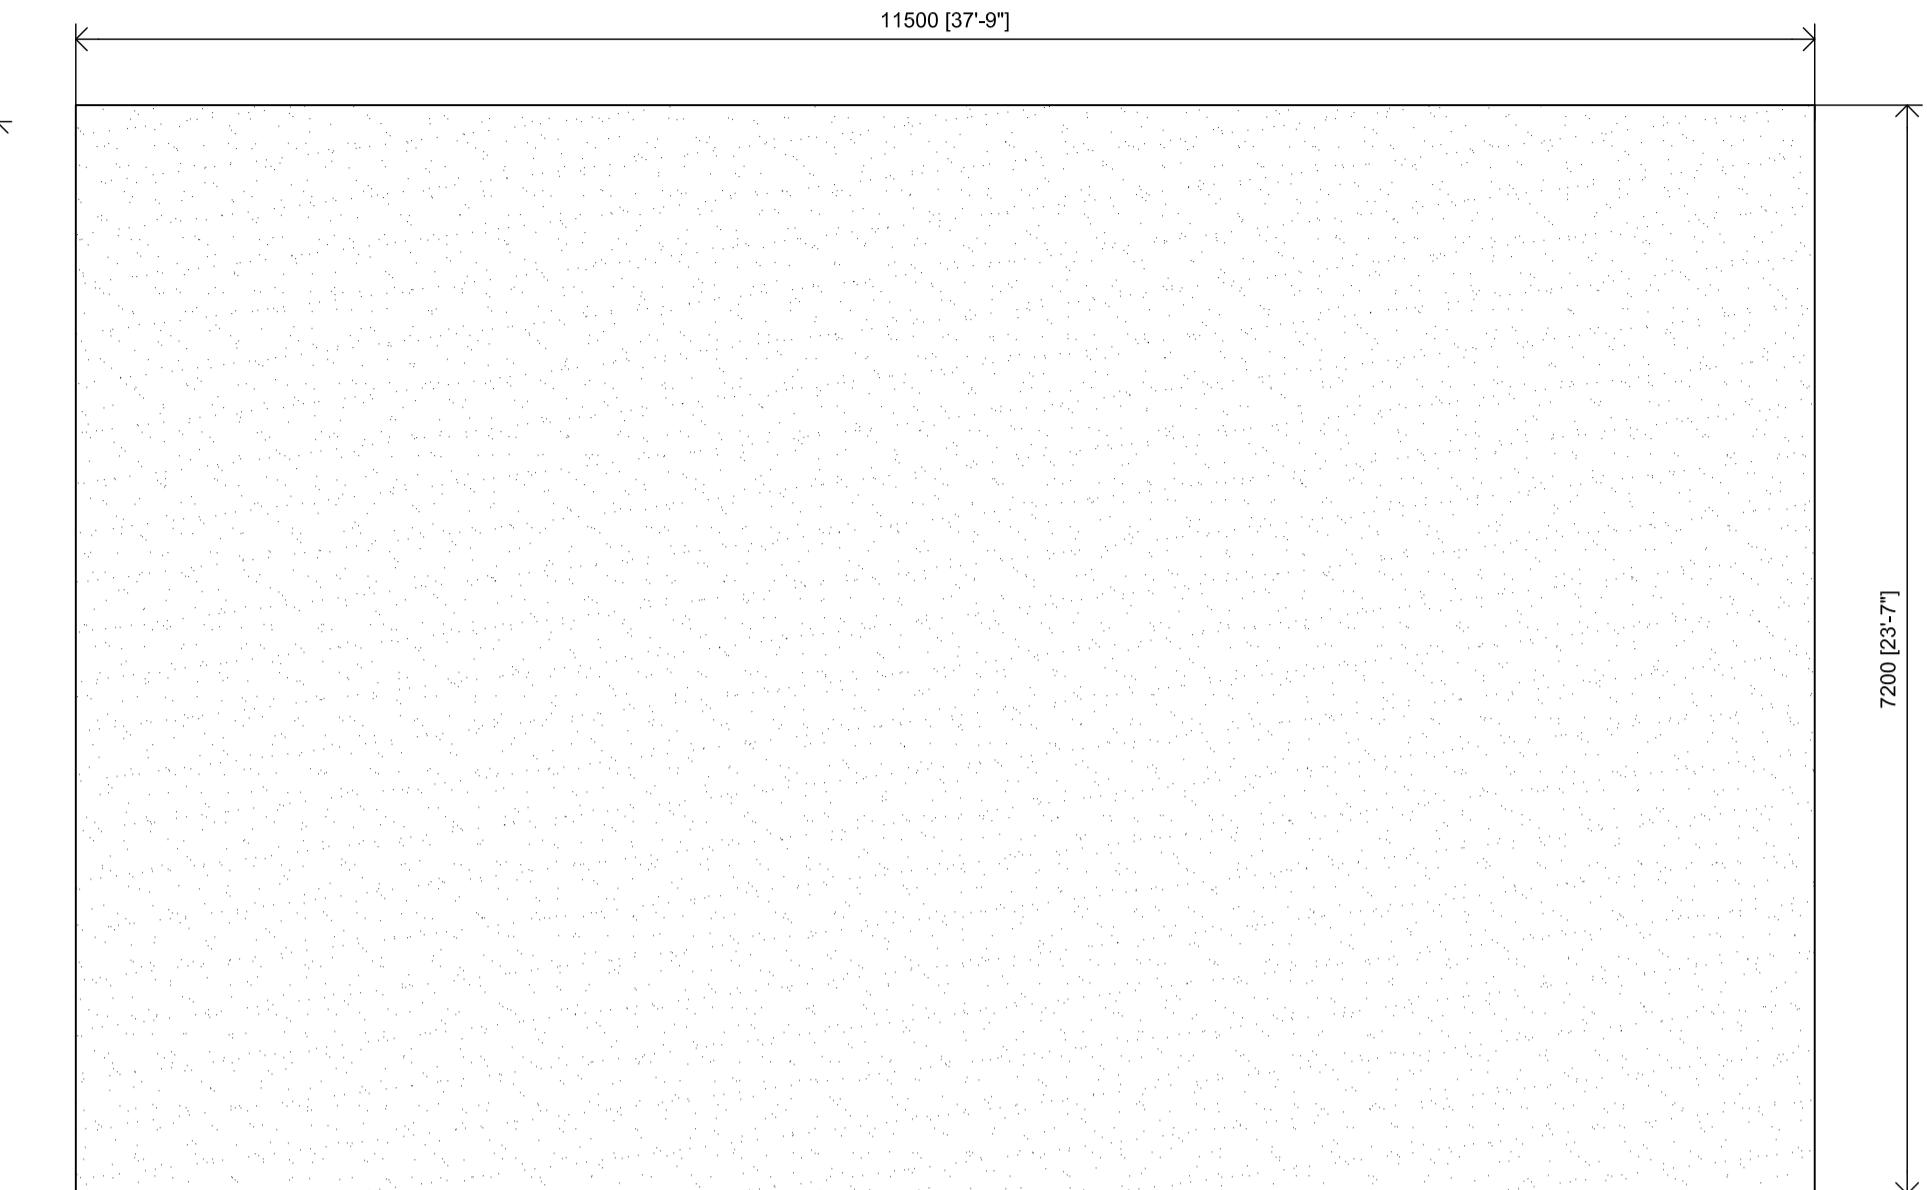


PROPOSED ROOF PLAN  
SCALE 1:50




PROPOSED FRONT ELEVATION  
SCALE 1:50

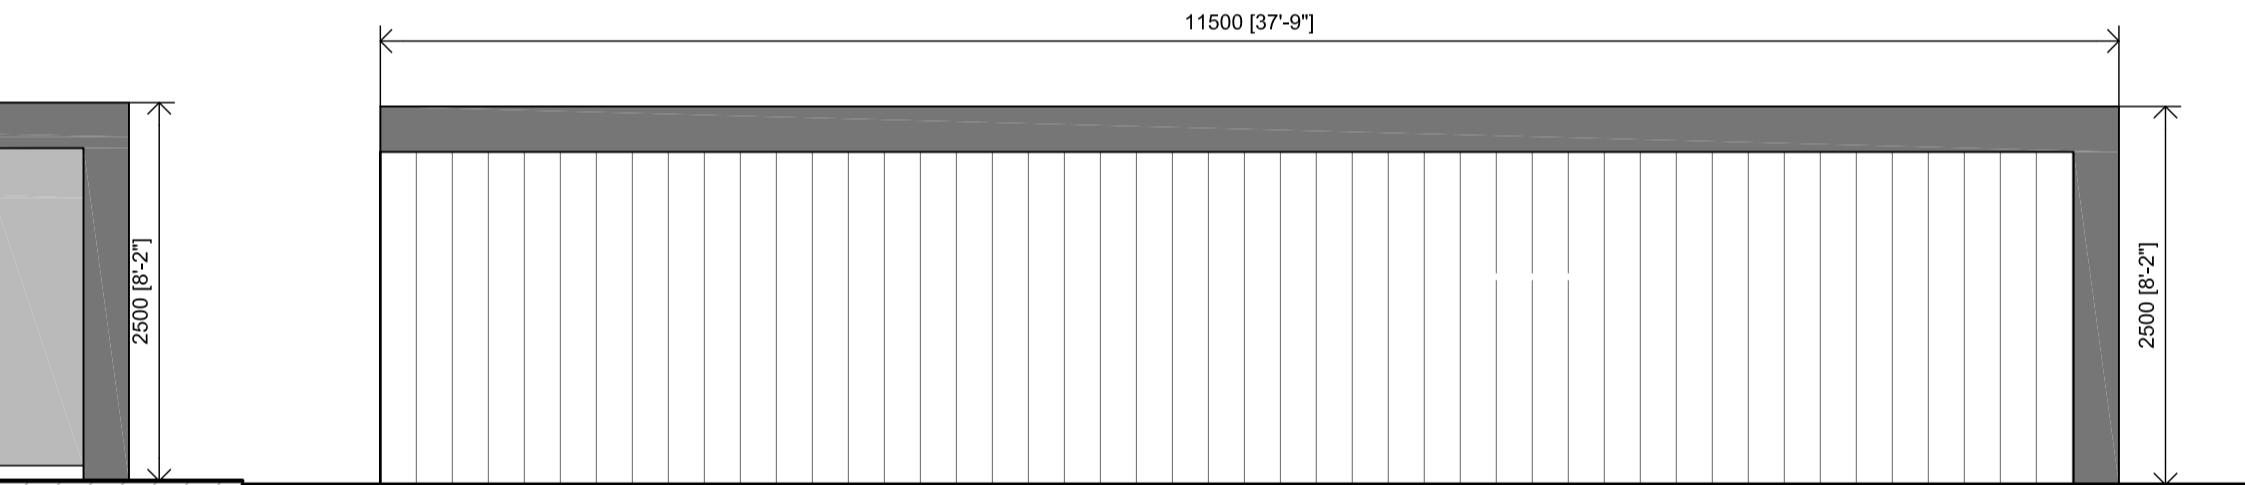


PROPOSED REAR ELEVATION  
SCALE 1:50

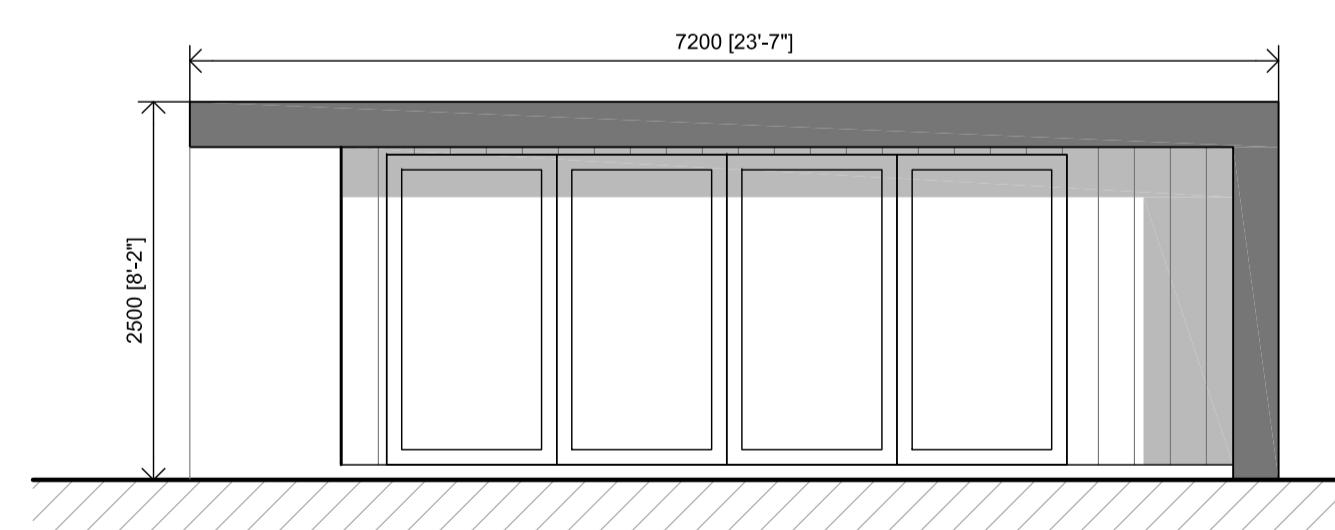

PROPOSED SIDE ELEVATION  
SCALE 1:50

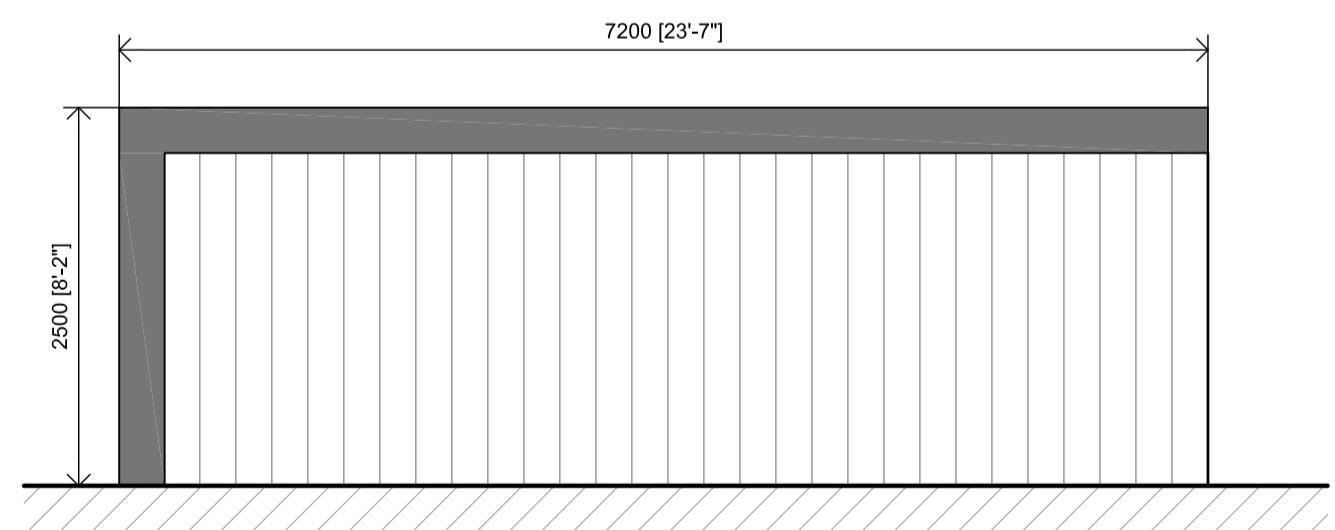

PROPOSED SIDE ELEVATION  
SCALE 1:50

 

SCALE BAR 1:100

C	10.01.23	AMENDED TO SUIT PLANNING	KP
B	09.11.22	AMENDED TO SUIT CLIENTS COMMENTS	KP
A	02.11.22	AMENDED TO SUIT CLIENTS COMMENTS	KP

Rev Date

Description

Init.

Client

MR & MRS SAHNI

Project Title  
PROPOSED NEW OUTBUILDING

2 LOWSWOOD CLOSE, NORTHWOOD, HA6 2XE

Drawing Title

PROPOSED PLANS AND ELEVATIONS

Cad File	Sheet Size	Scale	
P001	A1	1:100	
Drawn by	Drawing Date	Approved by	
BR	NOV 2022	NJ	
Project No.	Drawing No.	Revision	
1871	P103	C	

2-4 High Street Ruselip  
Middlesex HA4 7AR  
01023 840077 01023 840078  
info@jutla-architects.com  
jutla-architects.com

This drawing is property of Jutla Architects Ltd © and must not be copied or otherwise reproduced. All dimensions must be checked on site before commencing work. No dimensions to be scaled from this drawing. This drawing was produced using AutoCAD 2016.

PLANNING ISSUE

**Jutla  
Architects**