


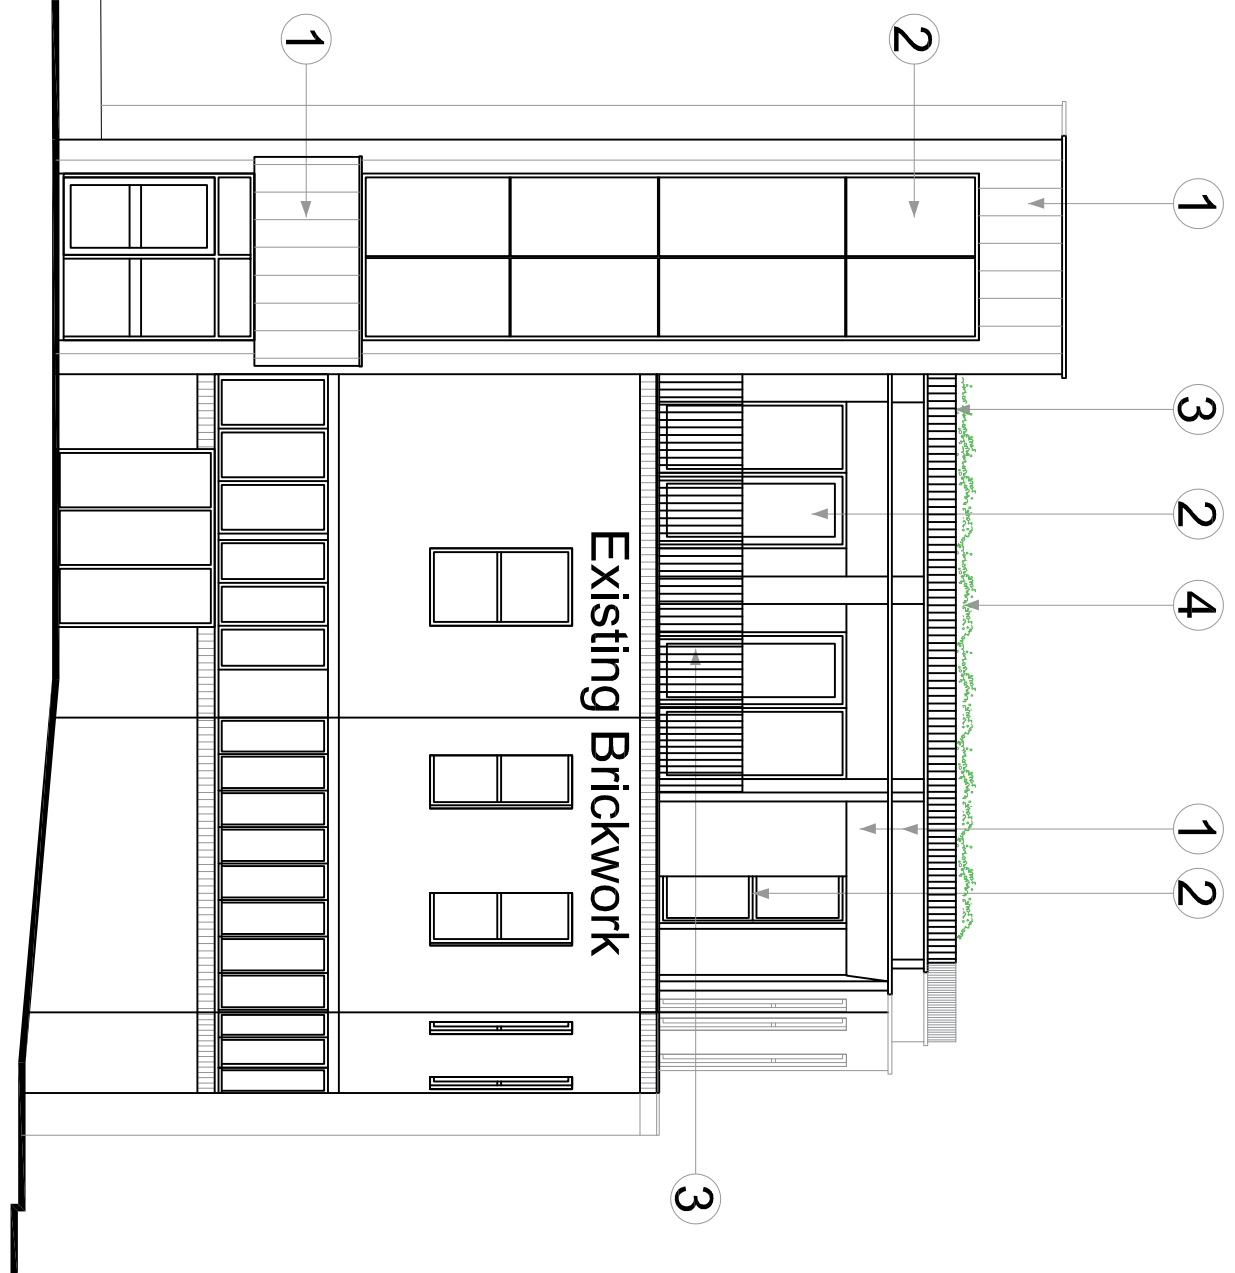

SOUTH WEST ELEVATION




SOUTH EAST ELEVATION



TYPICAL IMAGE of BALCONY & RAILINGS

- Key & Colours:**
- 1. Standing Seam Zinc Cladding in **VIEO ZINC** colour.
 - 2. Aluminium Framed Windows & Doors in **ANTHRACITE** colour.
 - 3. Galv. Steel Balustrade in **ANTHRACITE** colour.
 - 4. Soft Landscaping.
 - 5. Roof Covering is by Protec in **CHROMITE GREY** colour.

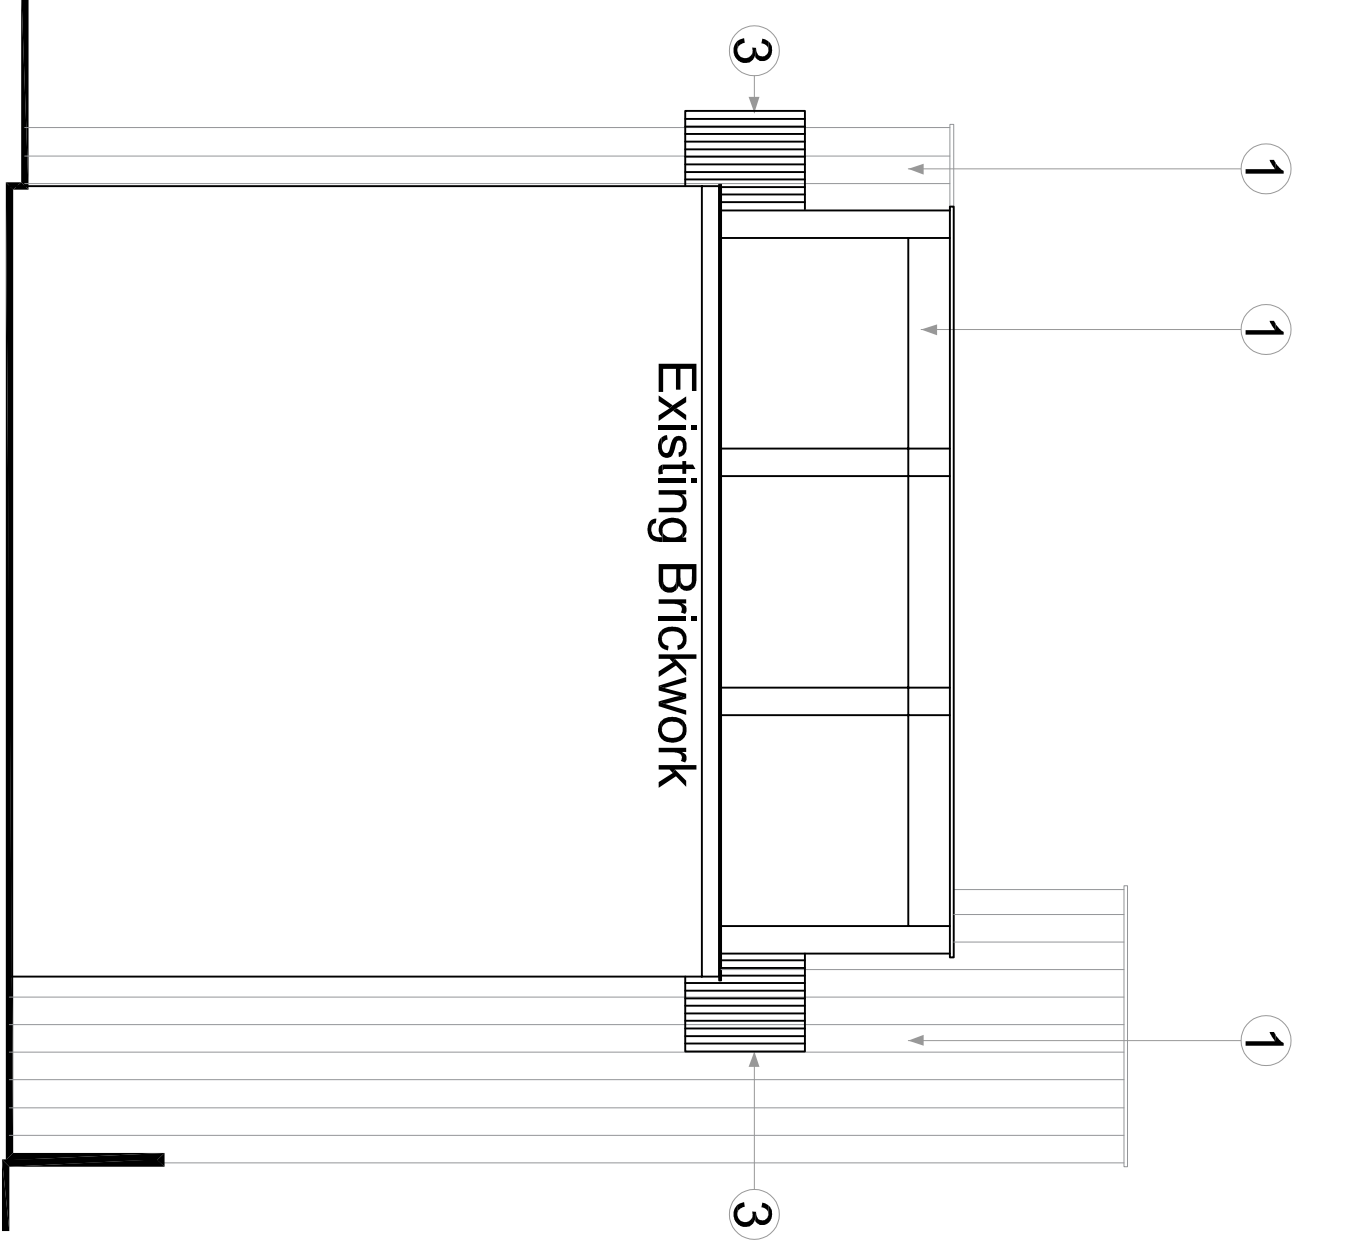

NORTH EAST ELEVATION



NORTH WEST ELEVATION

B - 15/02/25 - Issue for D.O.C.3 & 4.
A - 04/12/24 - Issue for D.O.C.3 Application.

Notes & Revisions:

Principal Architect: Roy G. Holt MA ARB
All information is COPYRIGHT ©

Granville Forbes Architects Ltd.

royholtarchitect@hotmail.com
Viewsley

Client: 163 High St., London. UB7 7QH
Project: Additional Floor on Existing Building.
Subject: Elevations with Materials.
Scale: 1:100 @ A1.
Drawing No.: UB7/DOc/400 Rev.B