
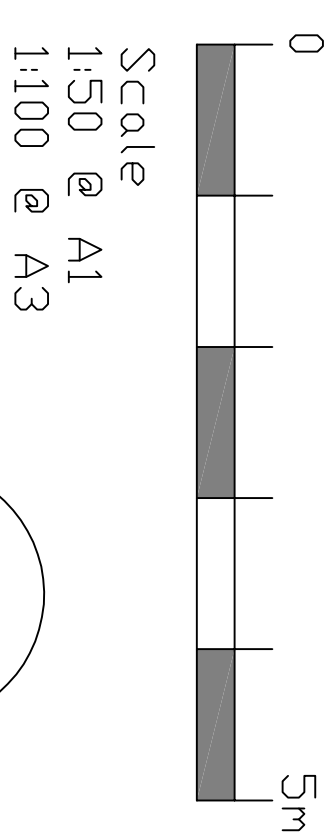
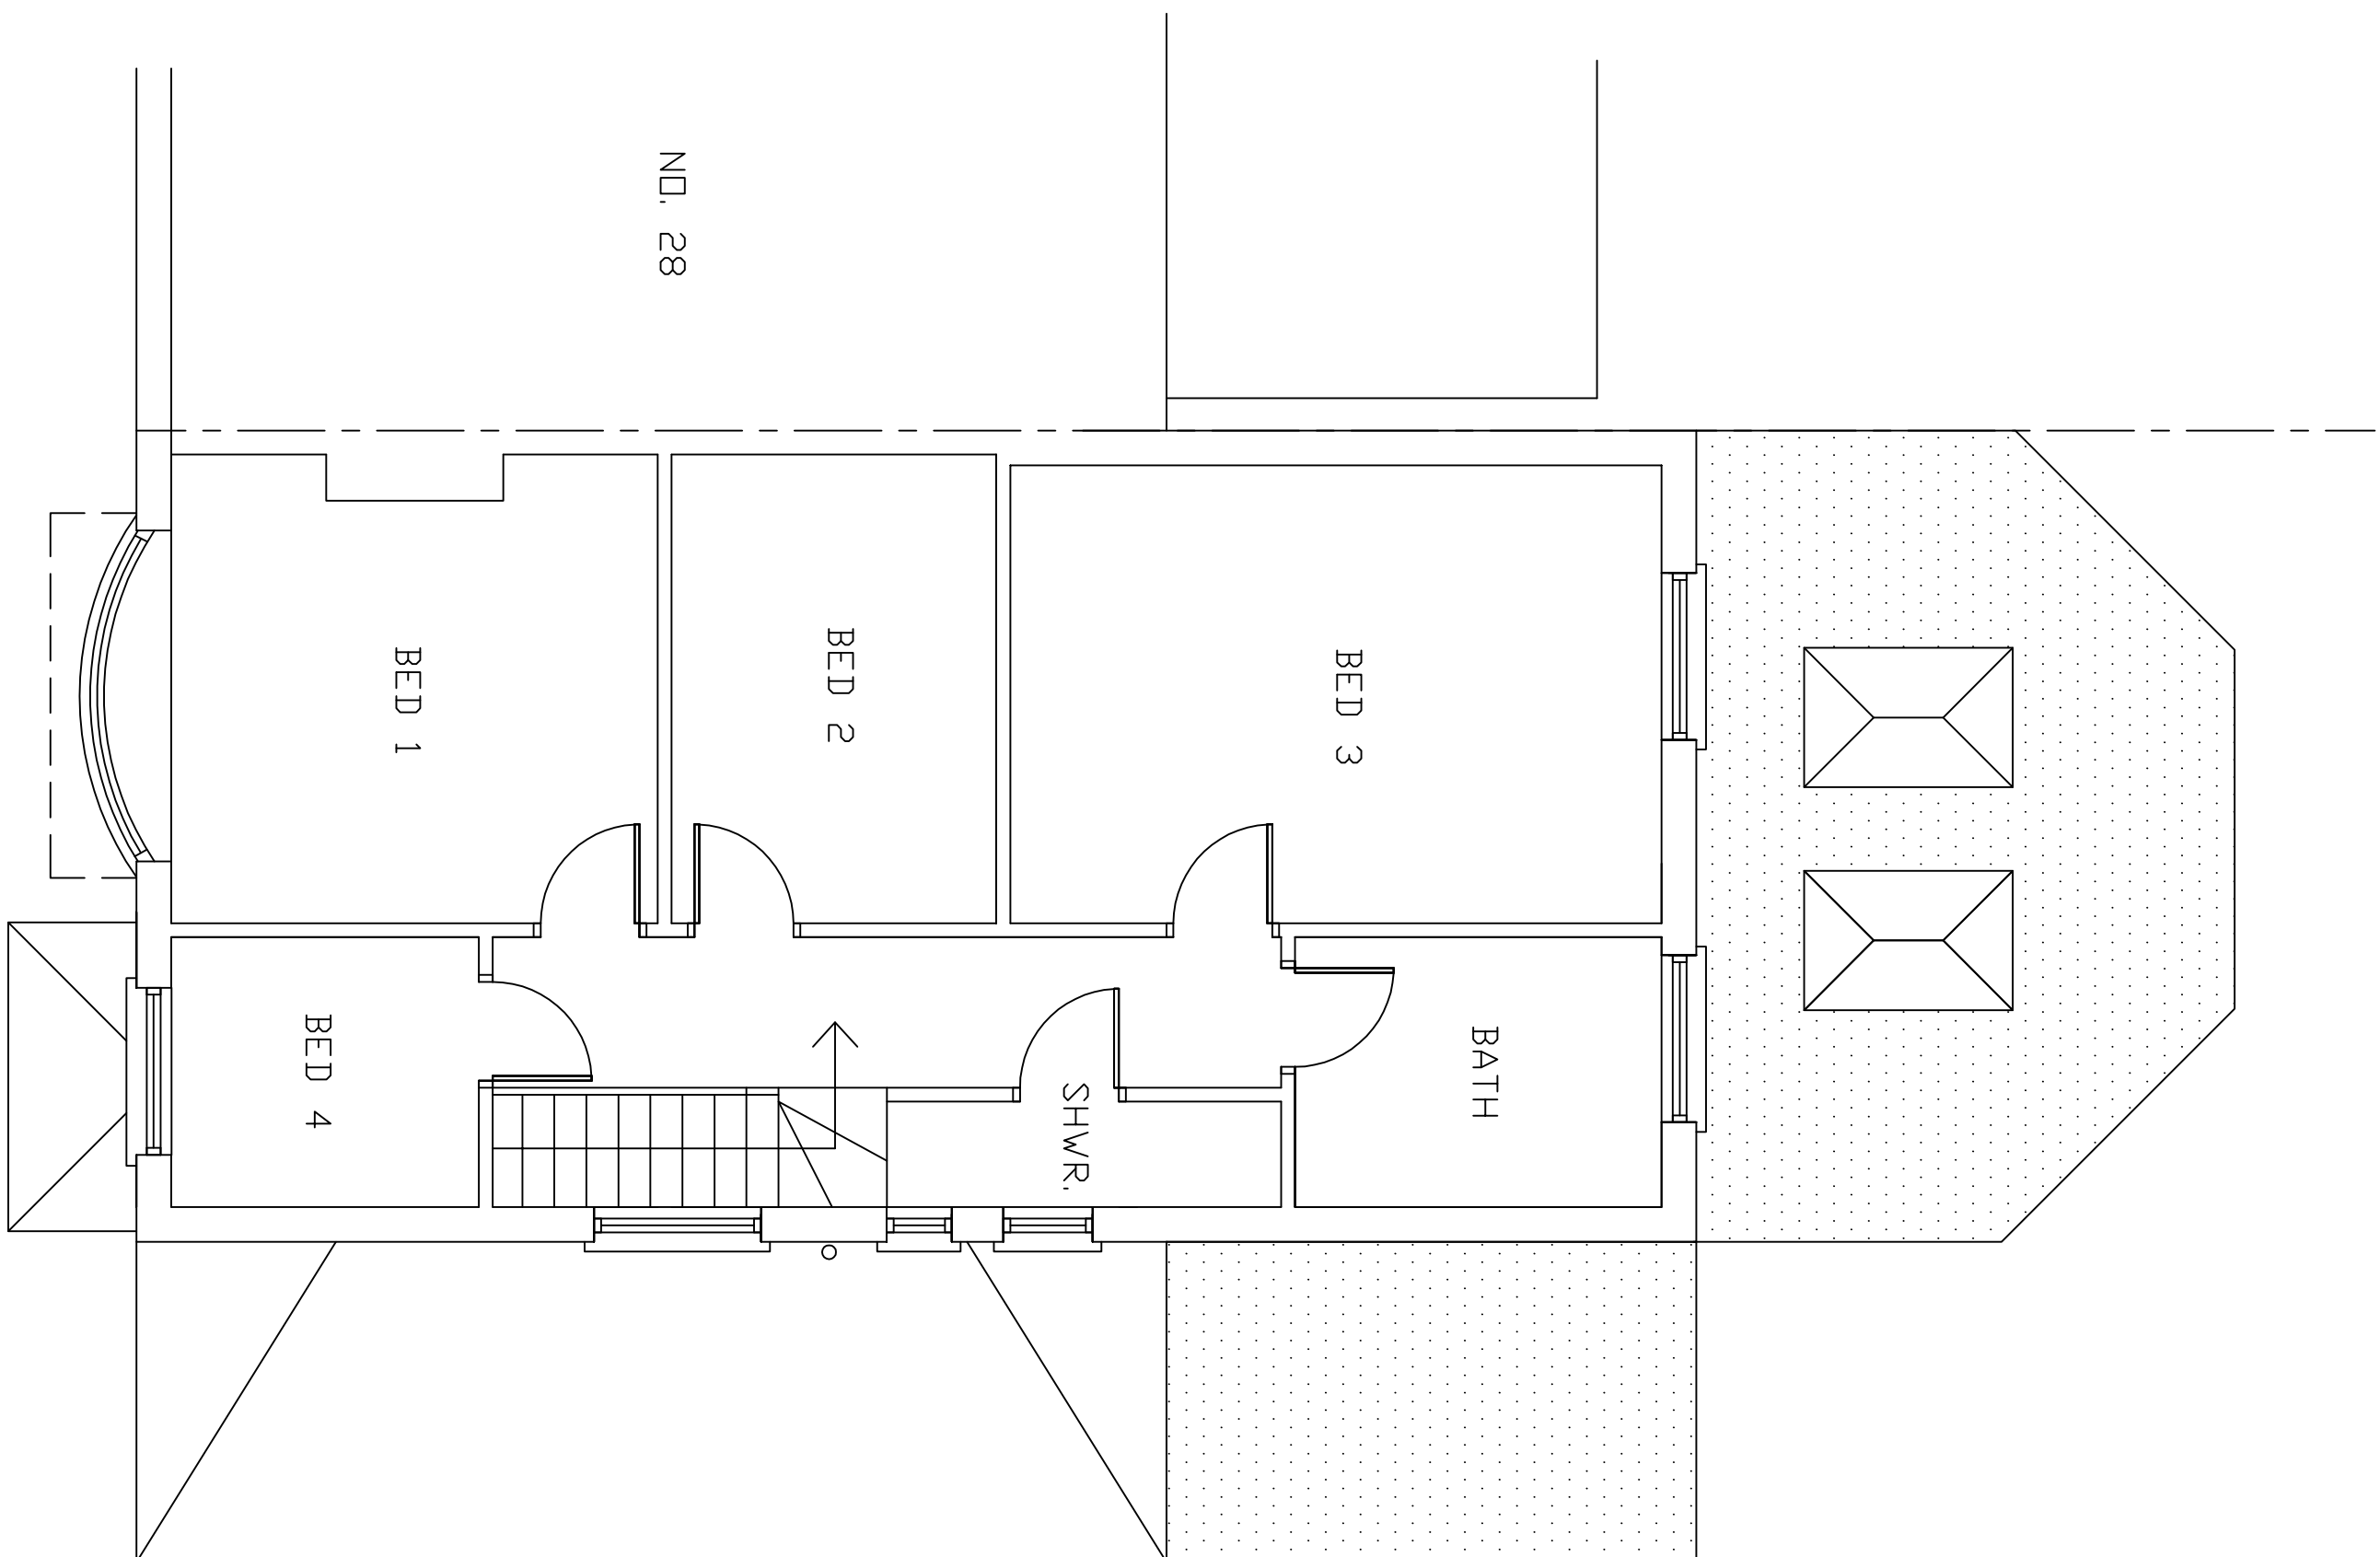


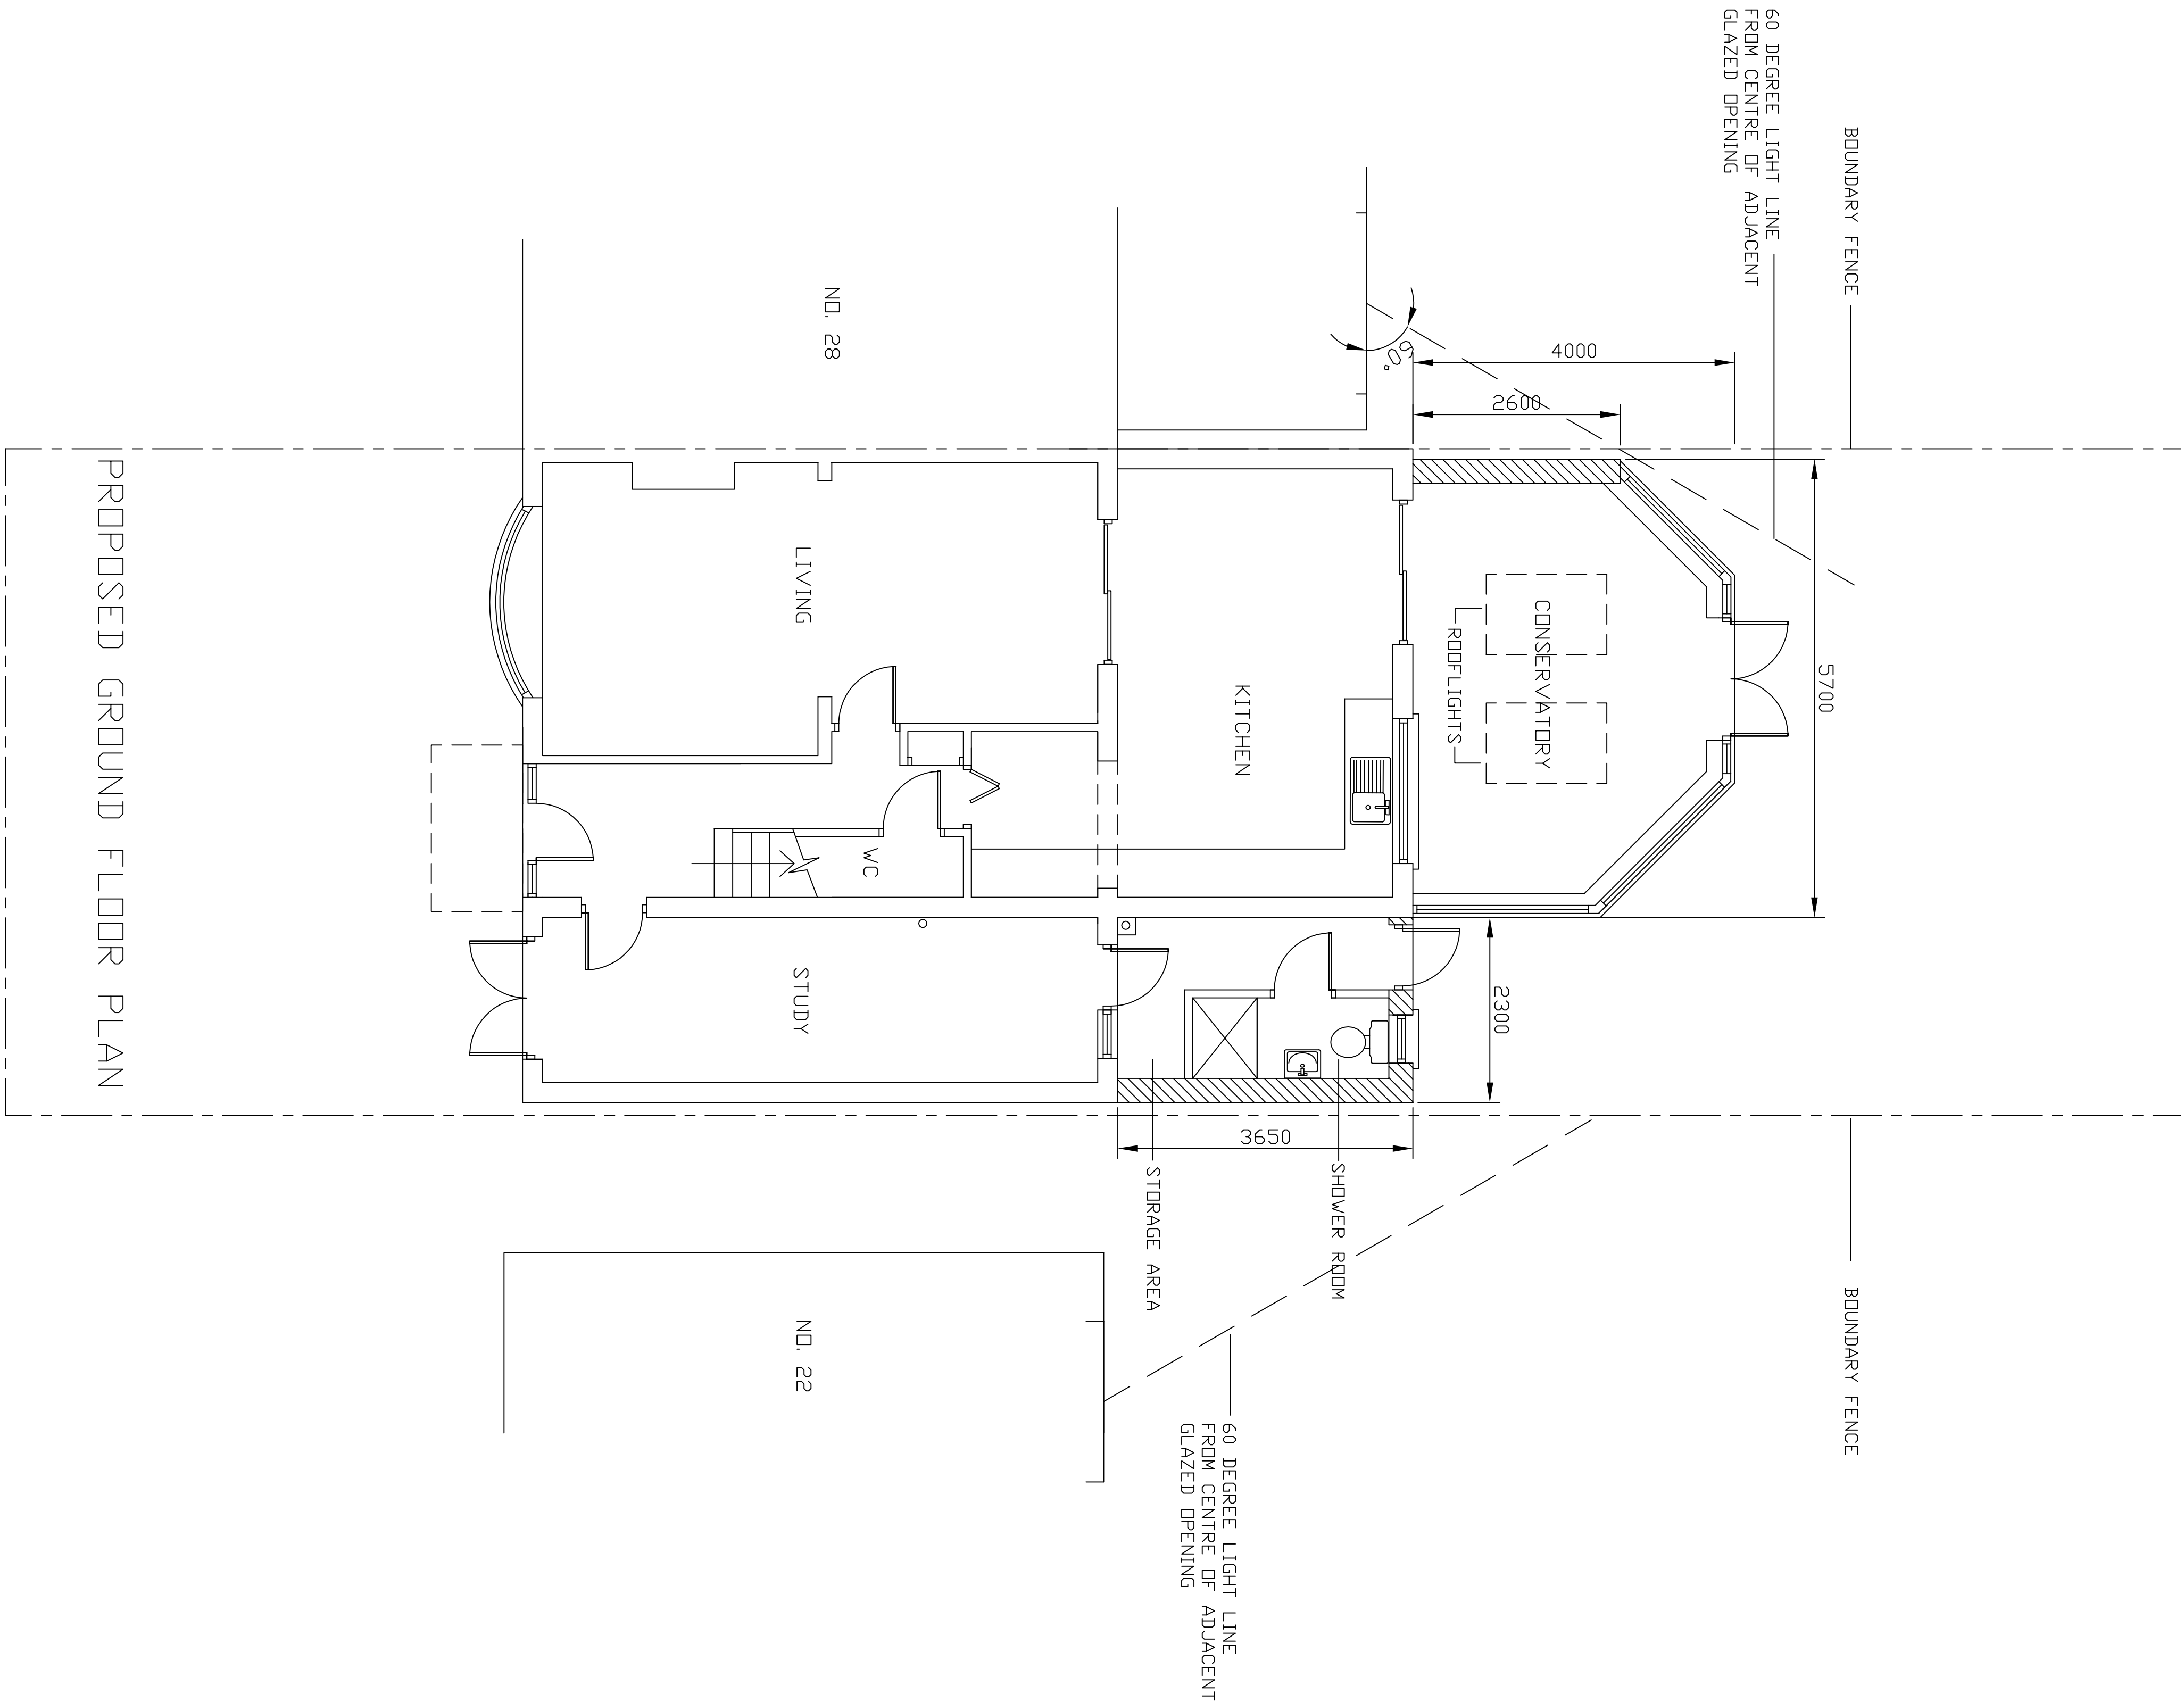

FIRST FLOOR PLAN

JUSTIN G POTTER Dip. Arch (Hons) 4 Stringers Cottages, The Vale, Chalfont St Peter SL9 9SY Tel: 01753 893516				
Project	26 PARK LANE HAYES UB4 8AB			
Client	MR B KARWAL			
Drawing description				
PROPOSED FLOOR PLANS				
Date	Drawn	Scale	Job Ref.	Drawing No.
JUN 17	JGP	1:50 @ A1	PARK	02
				Revision
				A

All dimensions to be checked on site.