


AMENDMENTS		DATE	REV.
All dimensions are to be checked on site. The scale dimension only is to be taken from the overall drawing dimensions and any discrepancies or variations are to be referred to the architect before the building work commences. The drawing is to be used for the purpose of the building work only.			

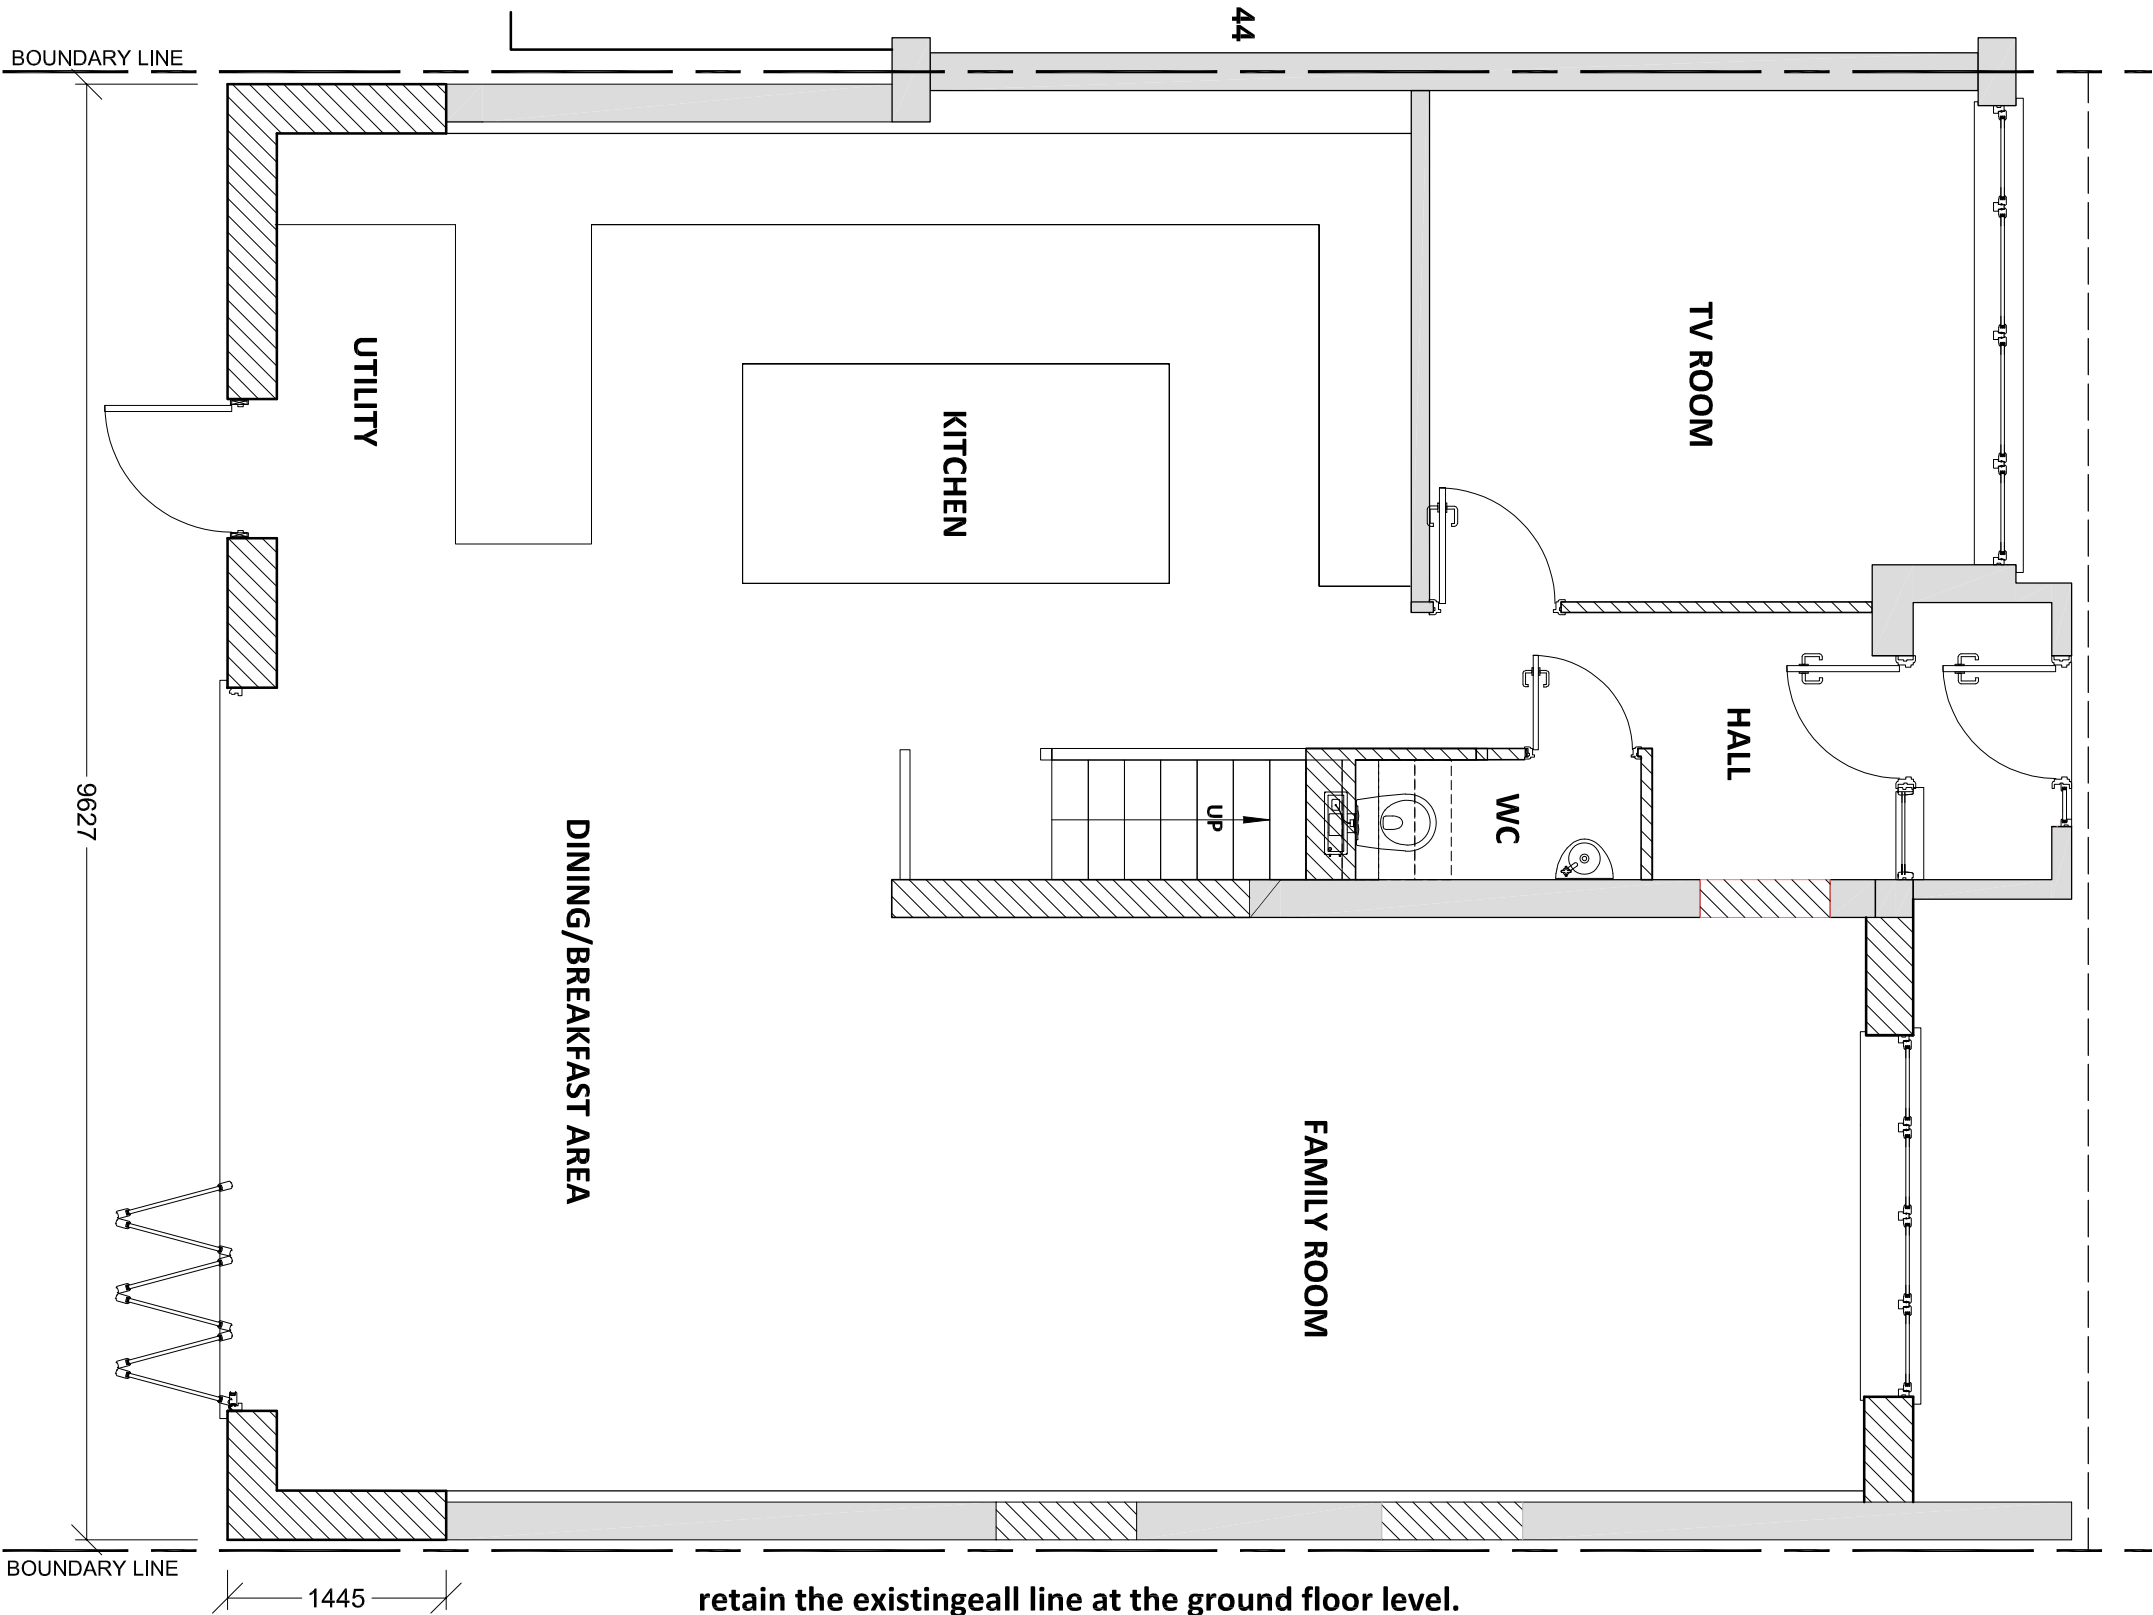

bernard murray design
chartered architect

www.bmurraydesign.co.uk
13 MERRYFIELDS, UXBRIDGE, MIDDLESEX UB8 2BT
TEL: 07988 477114 EMAIL: BMURRAYDESIGN@YAHOO.CO.UK

PROJECT
46 FLORISTAN AVENUE
UXBRIDGE
UB10 9DZ

CLIENT
PEND SAPRA

DRAWING
PROPOSED GROUND FLOOR PLAN

SCALE	1:50 @ A3	DRAWING NUMBER	REV.
DATE	OCT 2024	1218-4	
DRAWN	BM		