



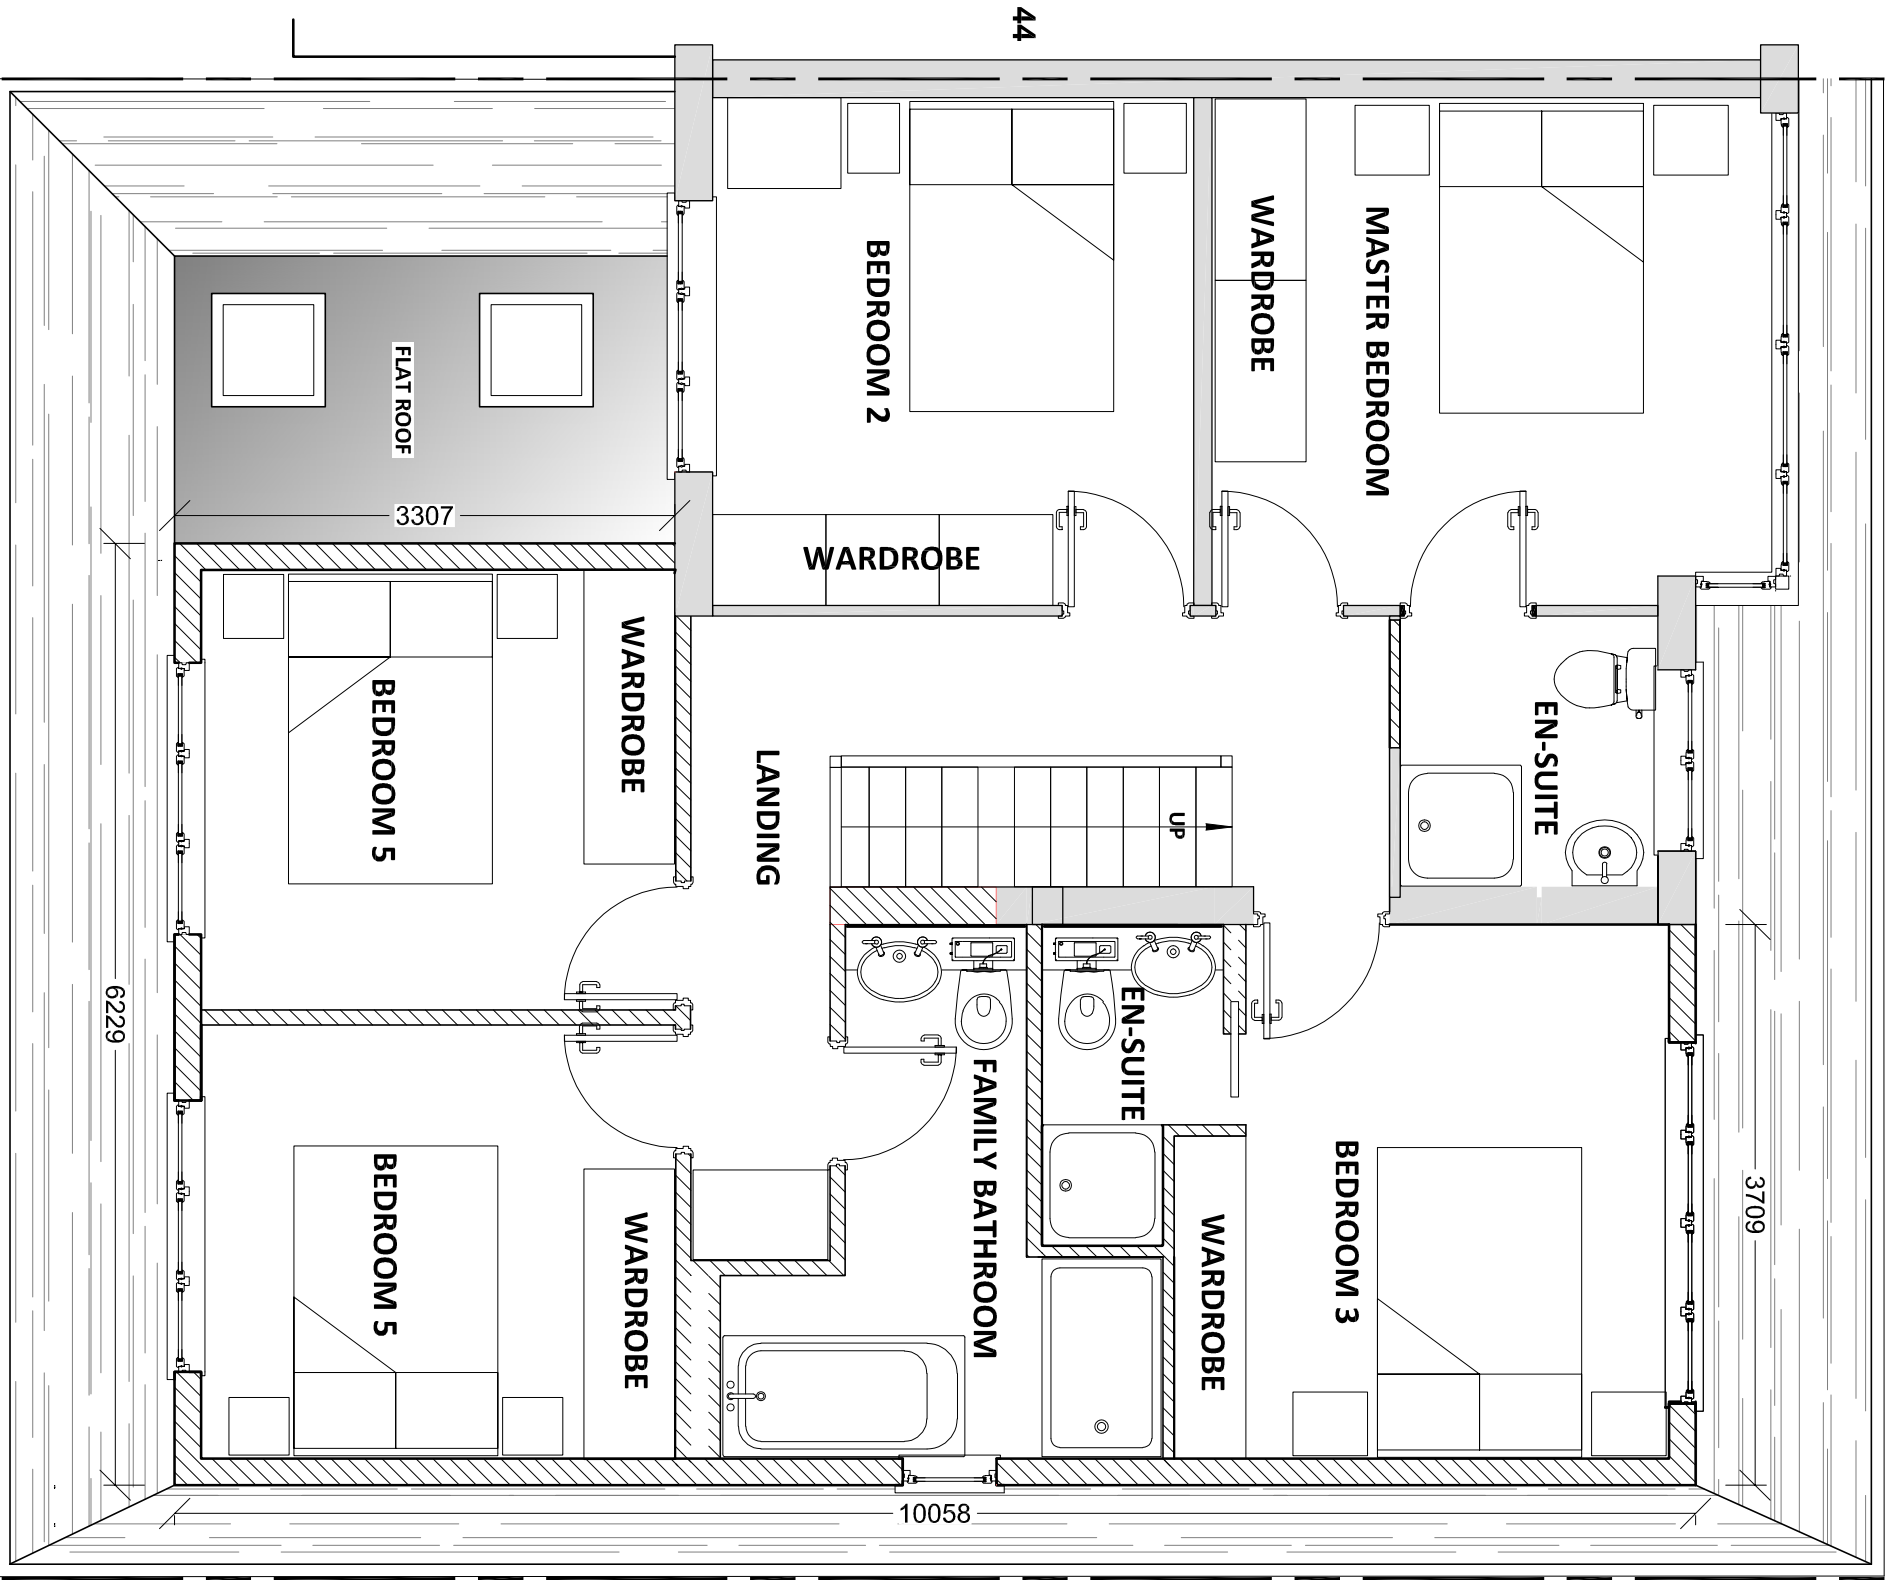

SIDE ACCESS ROAD

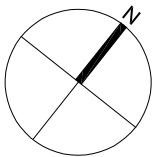

AMENDMENTS

DATE

REV.

Dimensions, areas and levels where given are only approximate and subject to site survey. All information is to be checked on site. If any discrepancy is found, it is to be reported to the architect immediately. The architect is not responsible for any errors or omissions in the drawings and any discrepancies in the drawings are to be referred to the architect before the drawings are submitted. The drawings are to be used for the purpose of the project only and are not to be used for any other purpose.



bernard murray design
chartered architect

www.bmurraydesign.co.uk
13 MERRYFIELDS, UXBRIDGE, MIDDLESEX UB82BT
TEL: 07888 47714 EMAIL: BMURRAYDESIGN@YAHOO.CO.UK

PROJECT
46 FLORISTAN AVENUE
UXBRIDGE
UB10 9DZ

CLIENT
PEND SAPRA

DRAWING
PROPOSED FIRST FLOOR PLAN

SCALE	1:50 @ A3	DRAWING NUMBER	REV.
DATE	OCT 2024	1218-5	
DRAWN	BM		