




PROPOSED MATERIALS TO MATCH
 ROOF: RED INTERLOCKING
 CONCRETE TILES
 WALLS: RED FACING BRICK AND
 ROUGHCAST

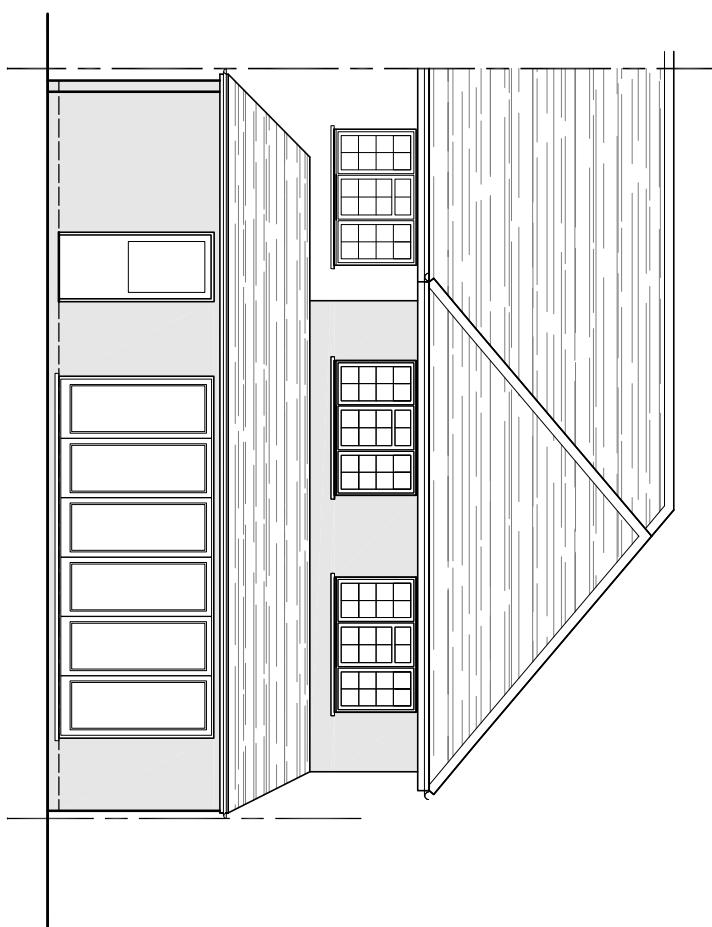


REAR ELEVATION

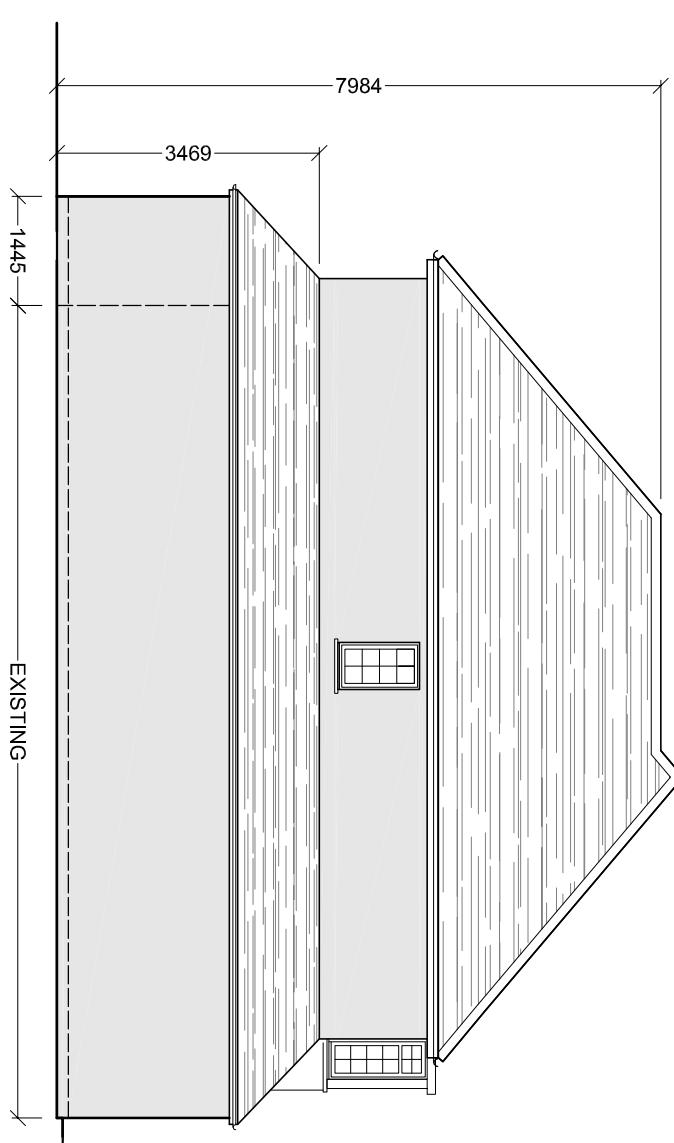

SIDE ELEVATION

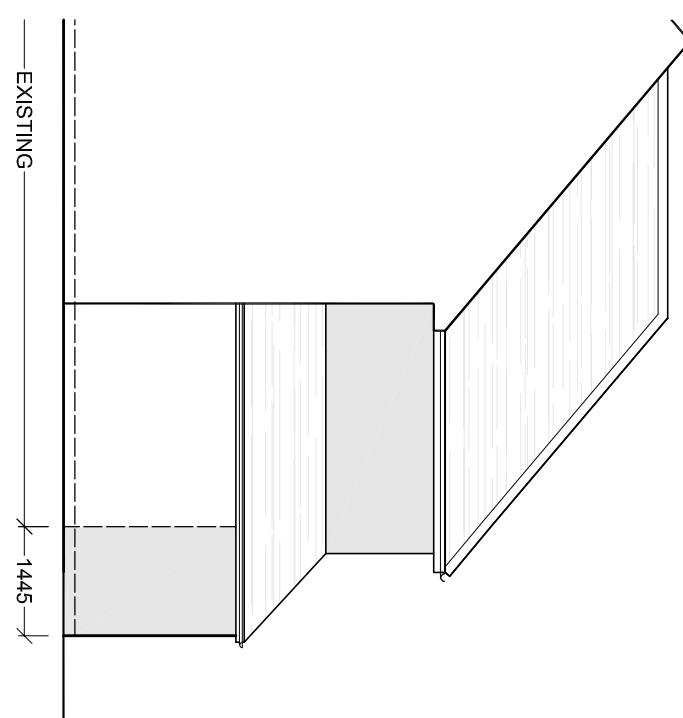

FRONT ELEVATION

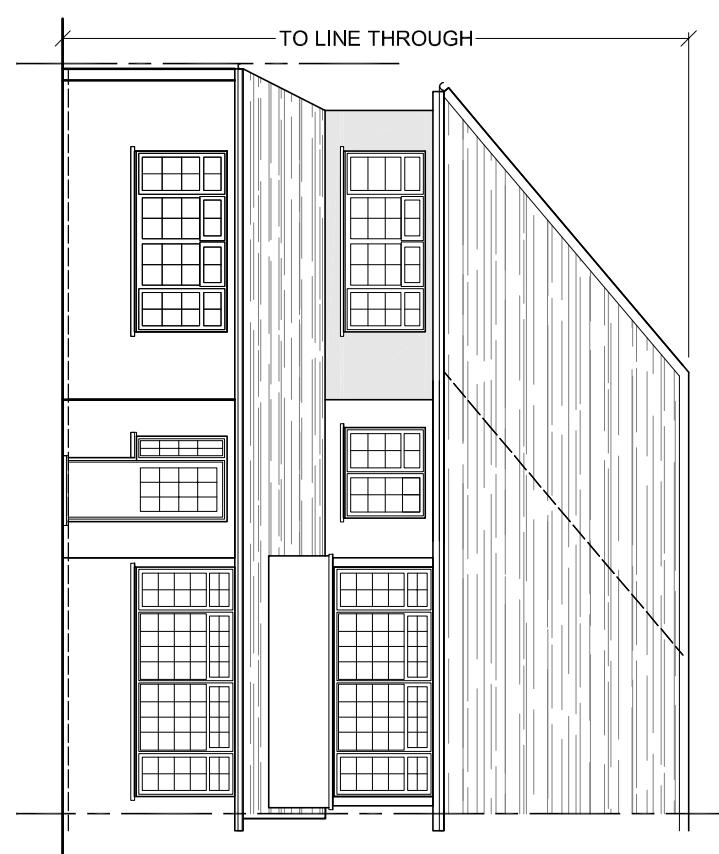

SIDE ELEVATION

0 0.5 1 Metres 3 4
 Scale 1:100

AMENDMENTS

Any amendment to this drawing must be in writing and signed by the Architect. All amendments must be checked by the Architect before any work is carried out. The Architect will not be liable for any damage or loss resulting from any work carried out without his/her prior written consent.

REV.



bernard murray design
 chartered architect

WWW.BMURRAYDESIGN.CO.UK

13 MERRYFIELDS, UXBRIDGE, MIDDLESEX UB8 2BT

TEL: 07988 477114 EMAIL: BMURRAYDESIGN@YAHOO.CO.UK

PROJECT
 46 FLORISTAN AVENUE
 UXBRIDGE
 UB10 9DZ

CLIENT
 PEND SAPRA

DRAWING
 PROPOSED ELEVATIONS

SCALE	1:100 @ A3	DRAWING NUMBER	REV.
DATE	OCT 2024		
DRAWN	BM		
	1218-6		