

<i>Nigel Fallon, B.Sc. (Hons) MBEng. 07768-408525</i> <i>Planning &amp; Development Consultant, Building Engineer.</i>		ADDRESS: 18, EVERSLY CRESCENT, RUISLIP, HA4 6DD.	
<i>349, Chartridge Lane, Chesham, HP5 2SH.</i>		DRAWING TITLE: EXISTING FLOOR PLANS	NO. - 01
		SCALE - 1:100	REV:
		DATE: 27/07/2021	DRG. PAPER SIZE: A3








*Nigel Fallon, B.Sc. (Hons) MBEEng. 07768-408525*  
*Planning & Development Consultant, Building Engineer.*  
349, Chartridge Lane, DRAWING TITLE: EXISTING/ PROPOSED ELEVATIONS  
Chesham, HP5 2SH. NO. - 02 REV:  
SCALE - 1: 100 DATE: 27/ 07/ 2021 DRG. PAPER SIZE: A3


0M 1M 2M 3M 4M 5M 6M 7M 8M 9M 10M




 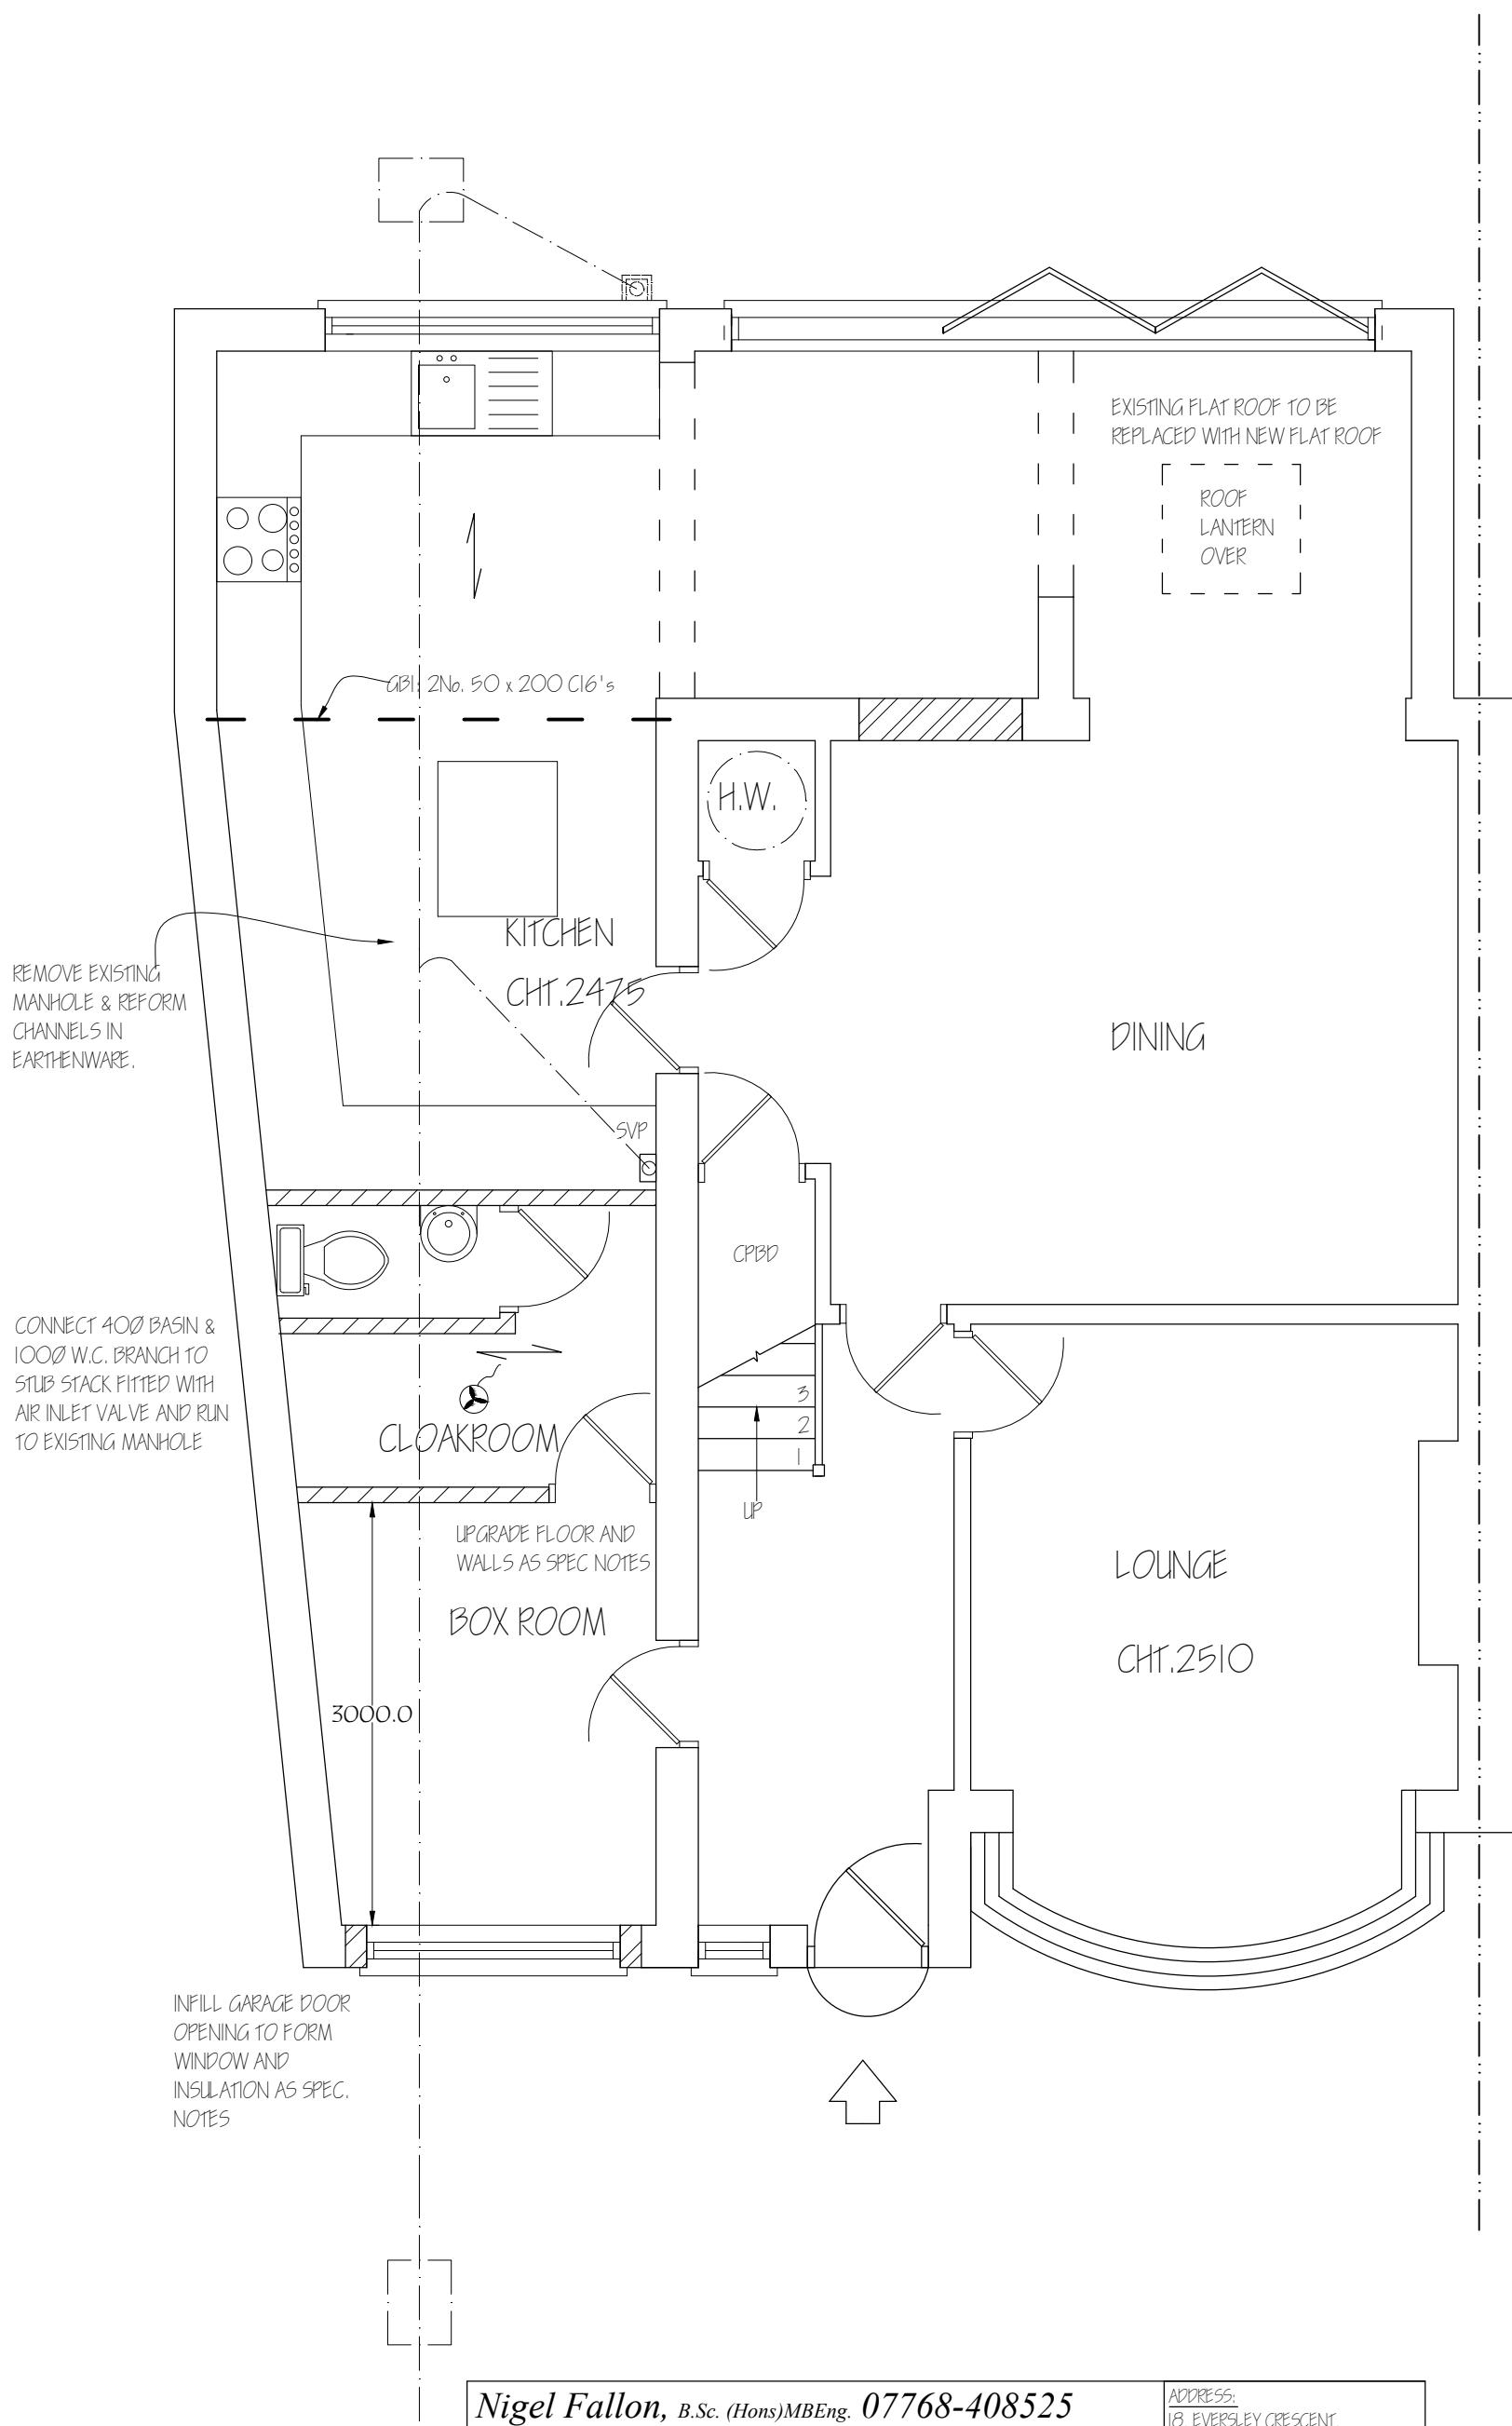

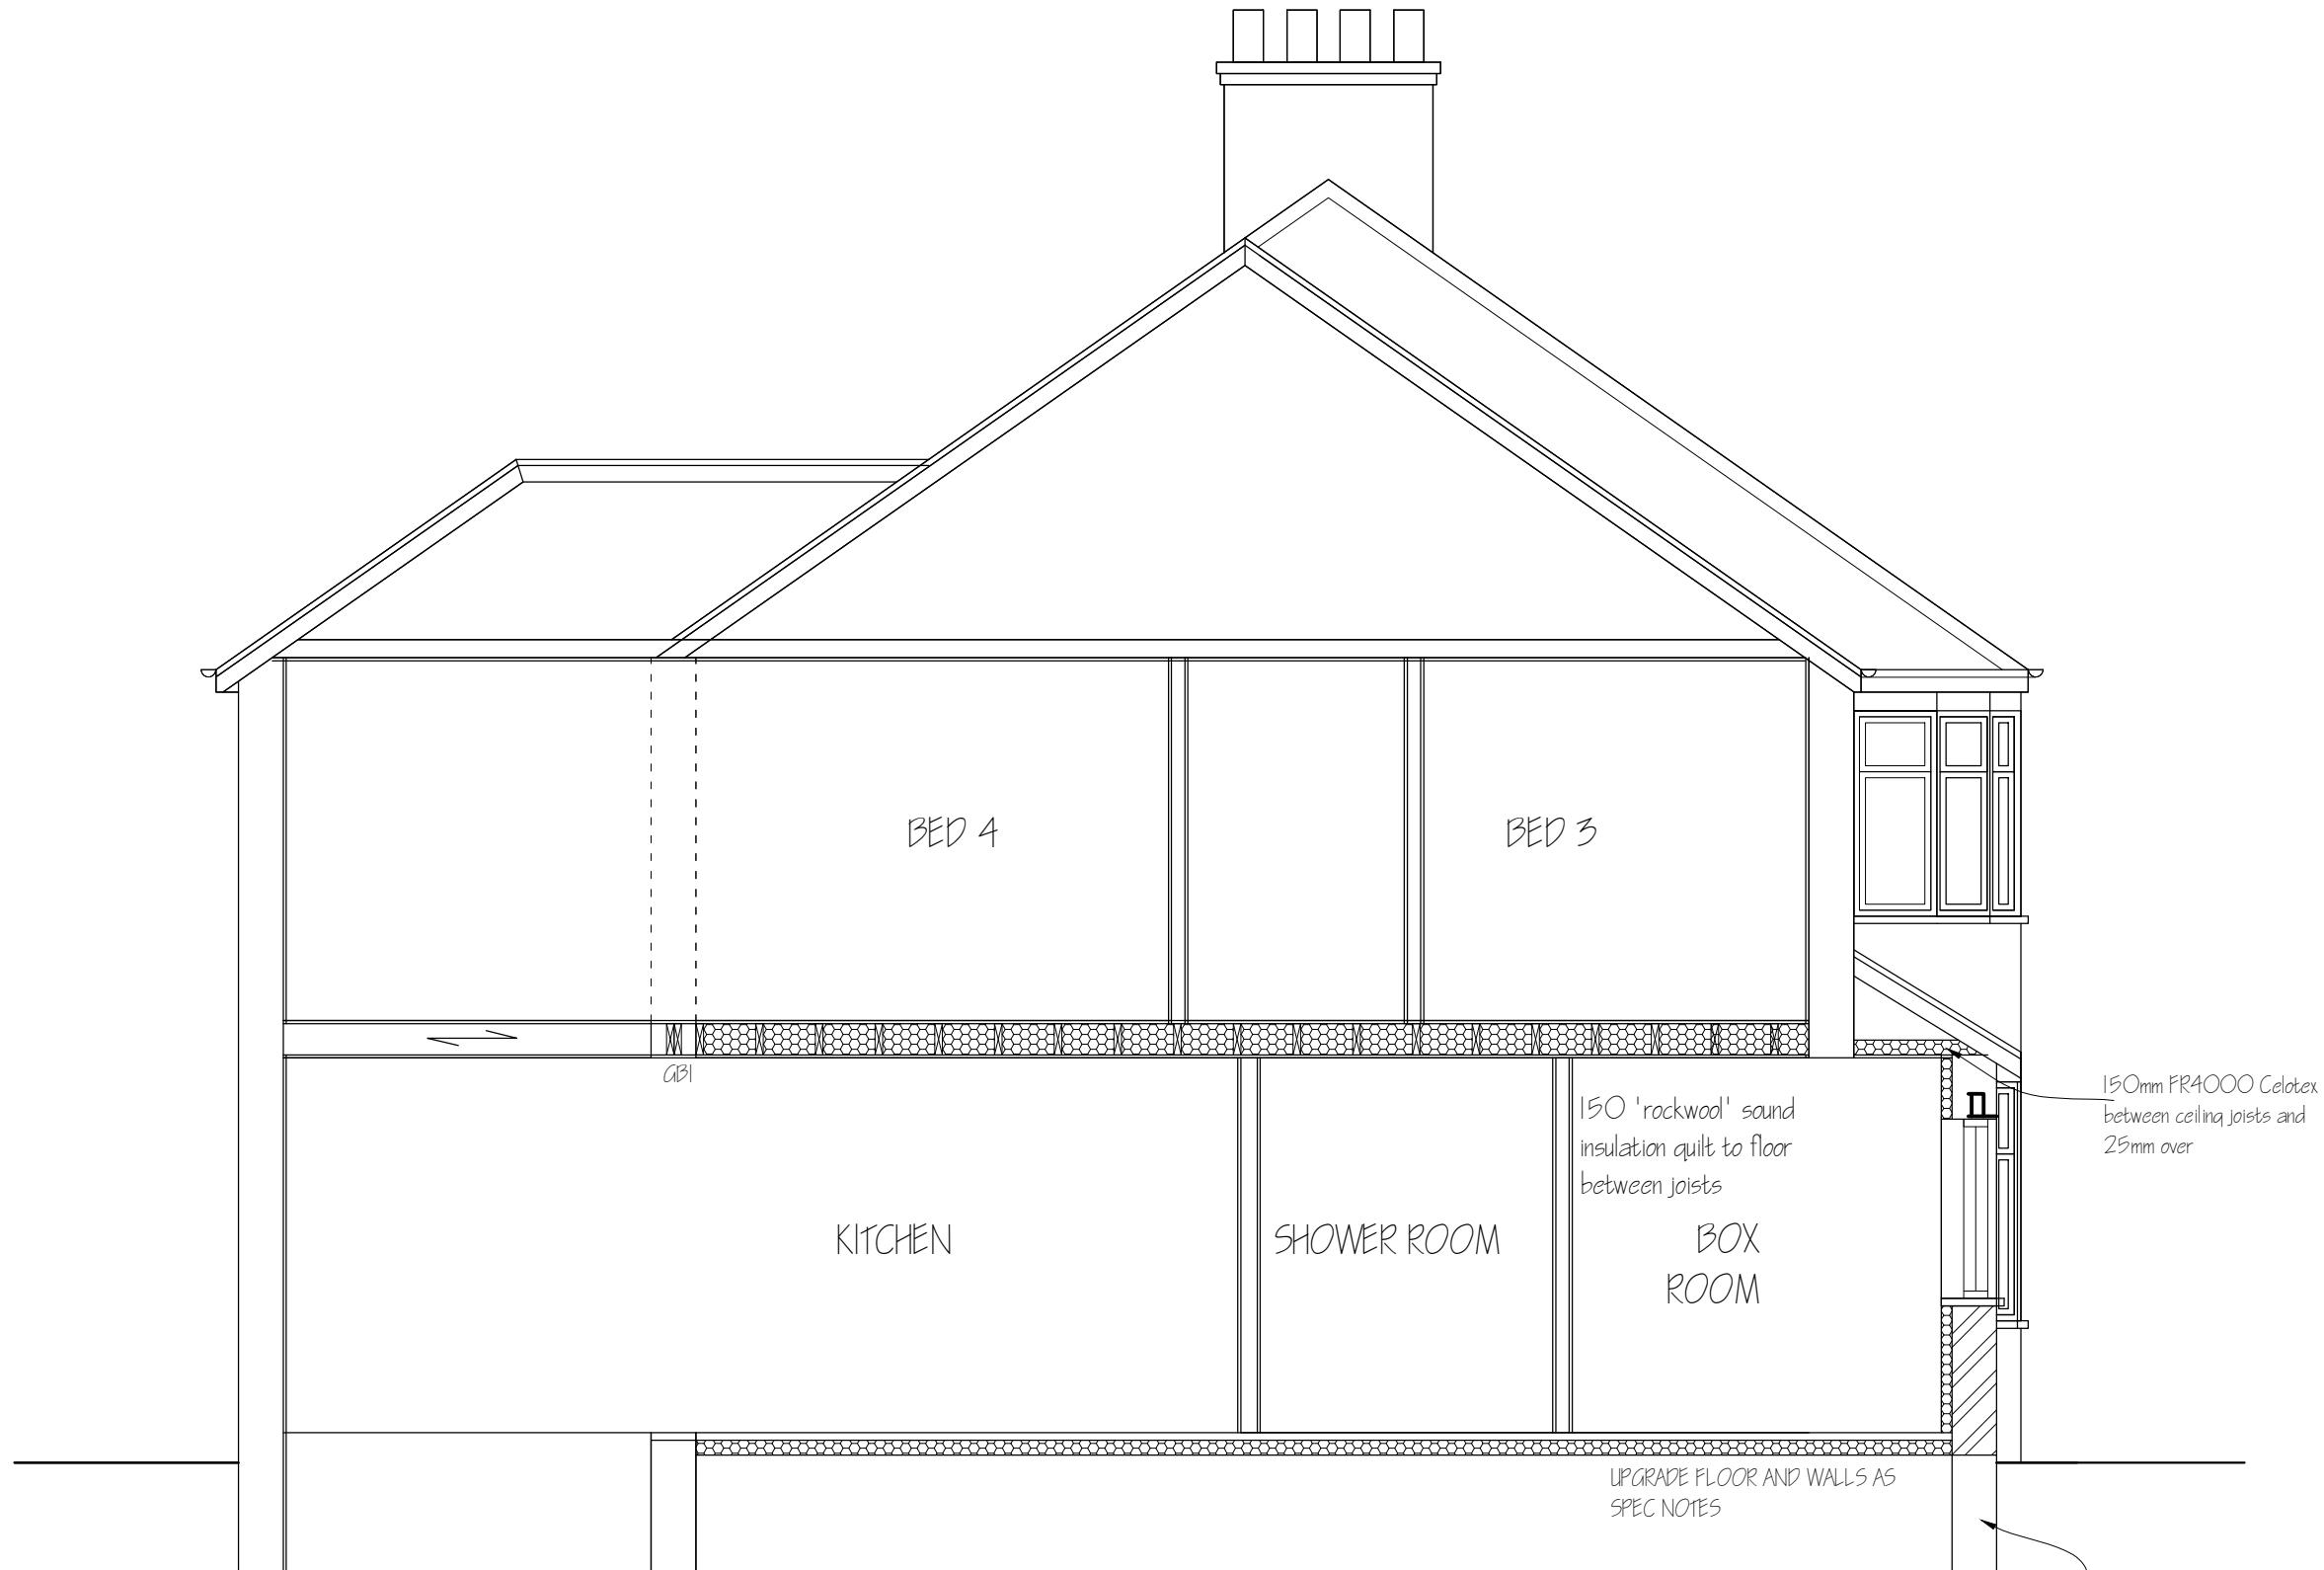

<i>Nigel Fallon, B.Sc. (Hons)MBEng. 07768-408525</i>		ADDRESS: 18, EVERSLY CRESCENT, RUISLIP, HA4 6DD.
Planning & Development Consultant, Building Engineer.		
349, Chartridge Lane, Chesham, HP5 2SH.	DRAWING TITLE: PROPOSED SECTION SCALE - 1: 50	NO. - 04 REV: DATE: 27/07/2021 DRG. PAPER SIZE: A3

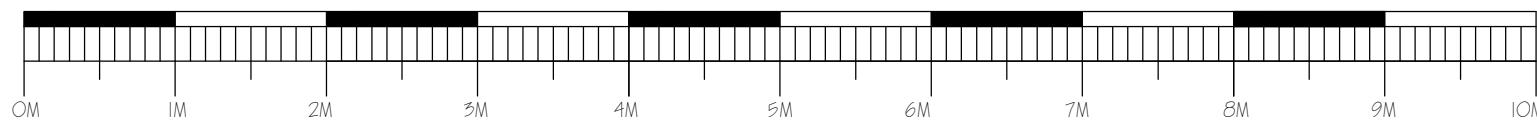

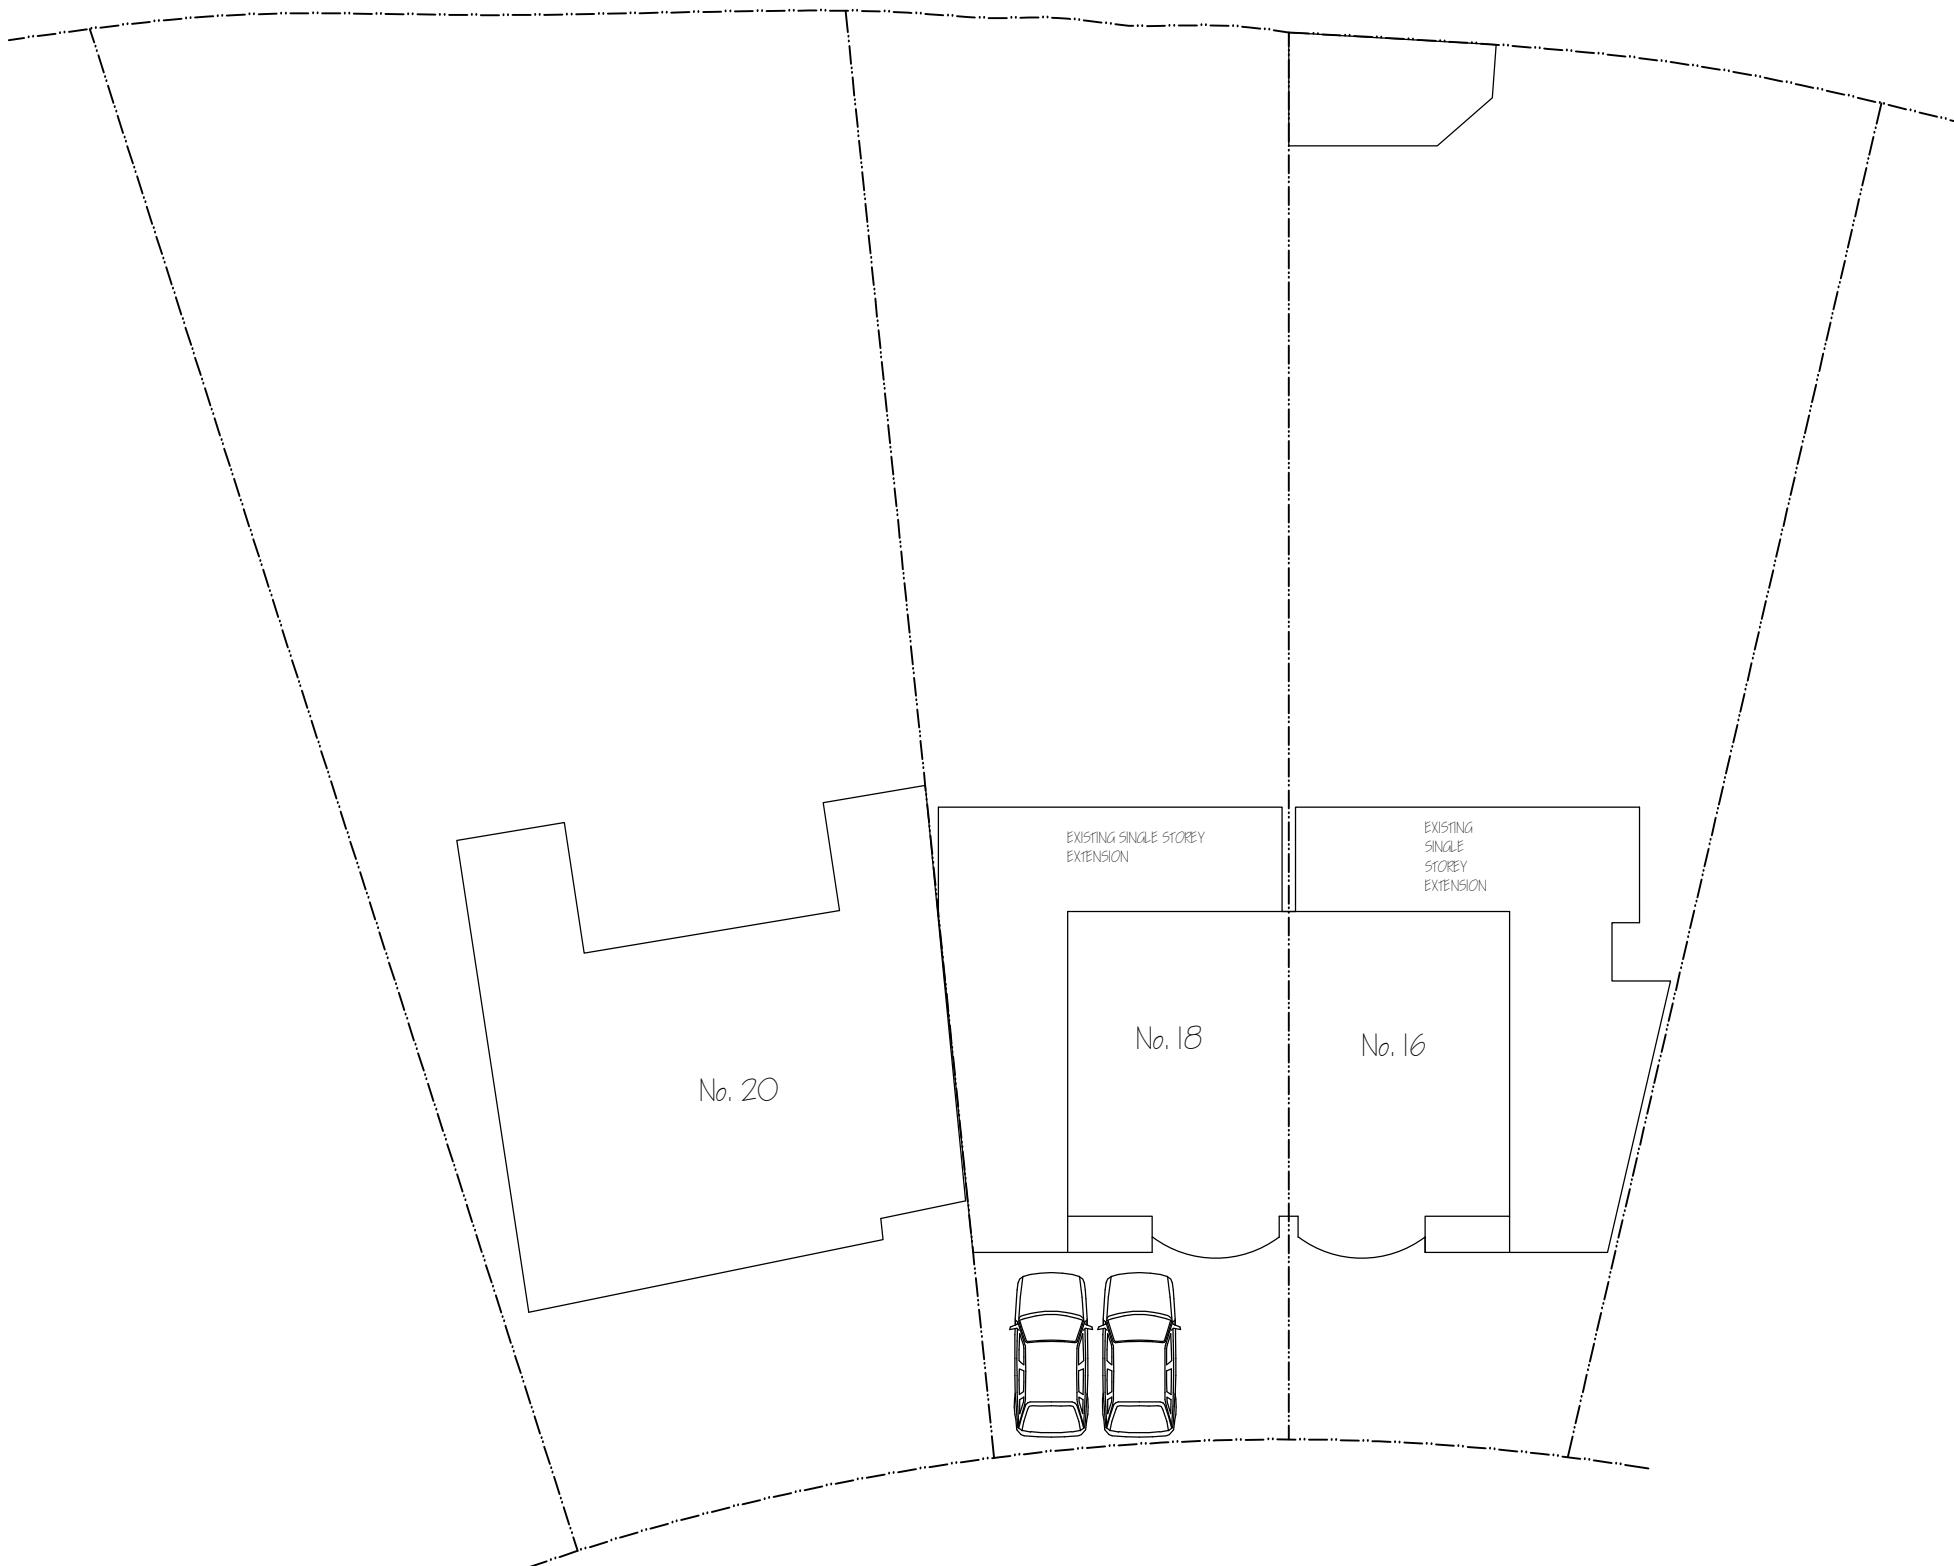

<i>Nigel Fallon, B.Sc. (Hons)MBEng. 07768-408525</i> Planning & Development Consultant, Building Engineer.	<i>ADDRESS:</i> <u>18, EVERSLY CRESCENT,</u> <u>PULSIP, HA4 6DD.</u>
349, Chartridge Lane, Chesham, HP5 2SH.	DRAWING TITLE: PROPOSED BLOCK PLAN NO. - 05 REV:
SCALE - 1: 200 DATE: 27/07/2021	DRG. PAPER SIZE: A3

