

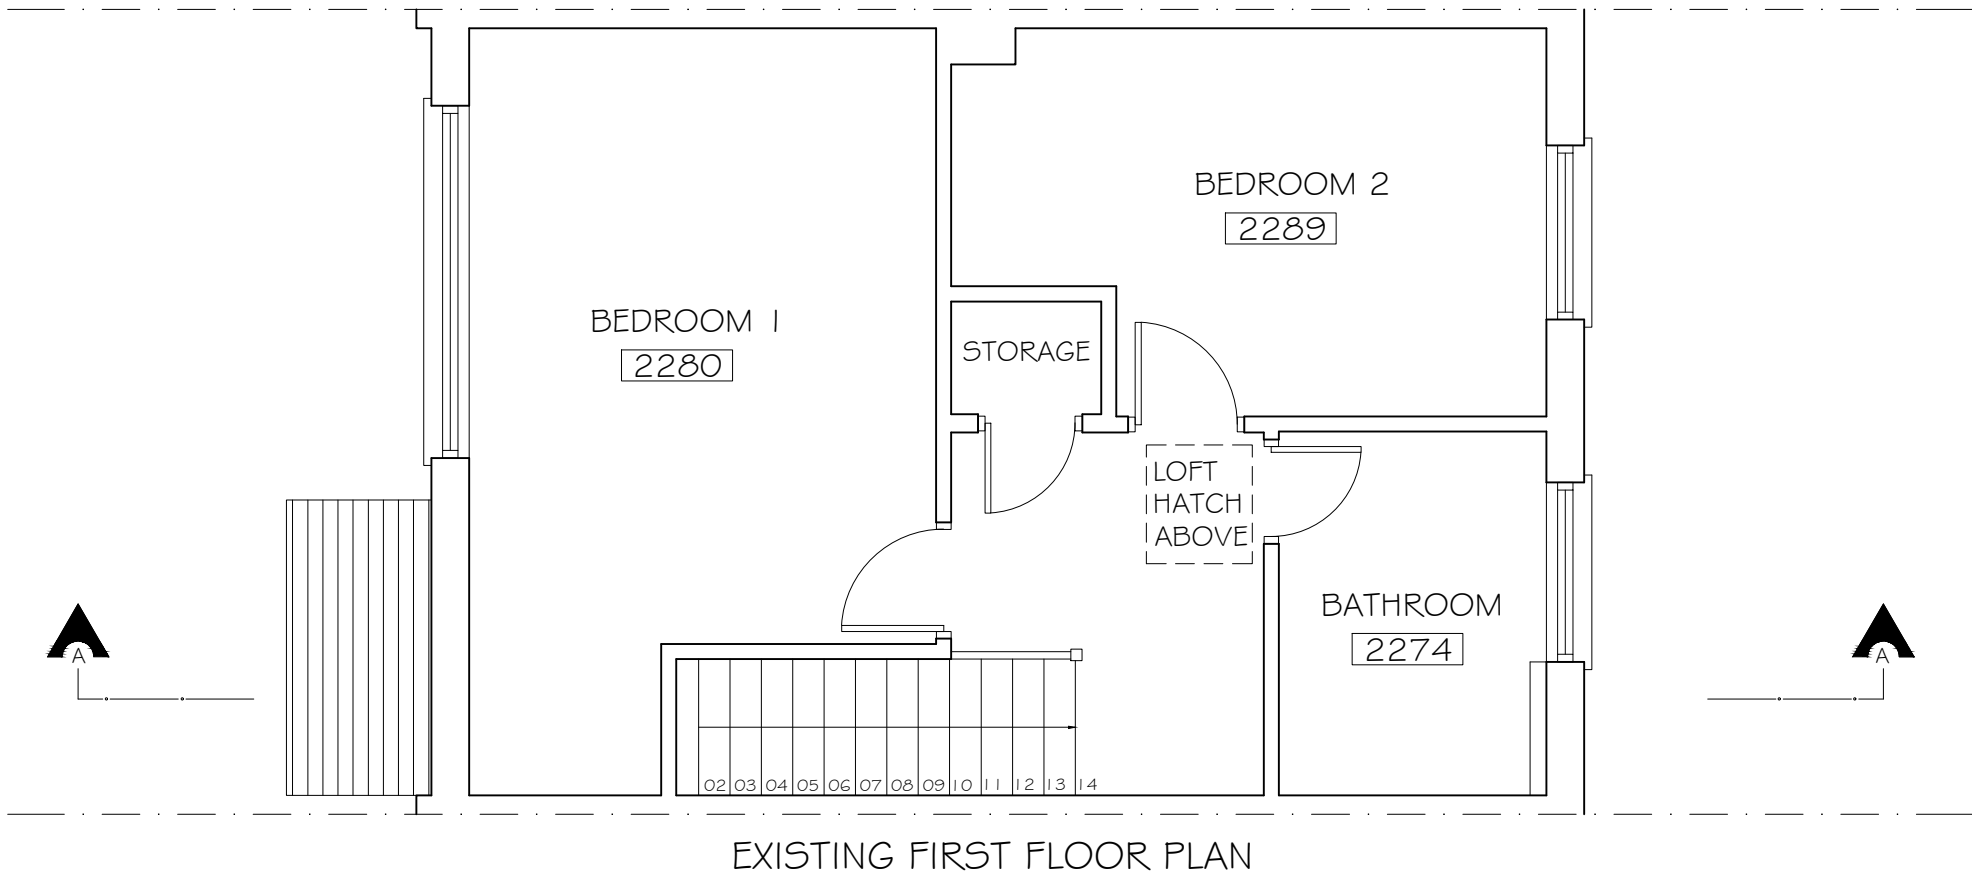
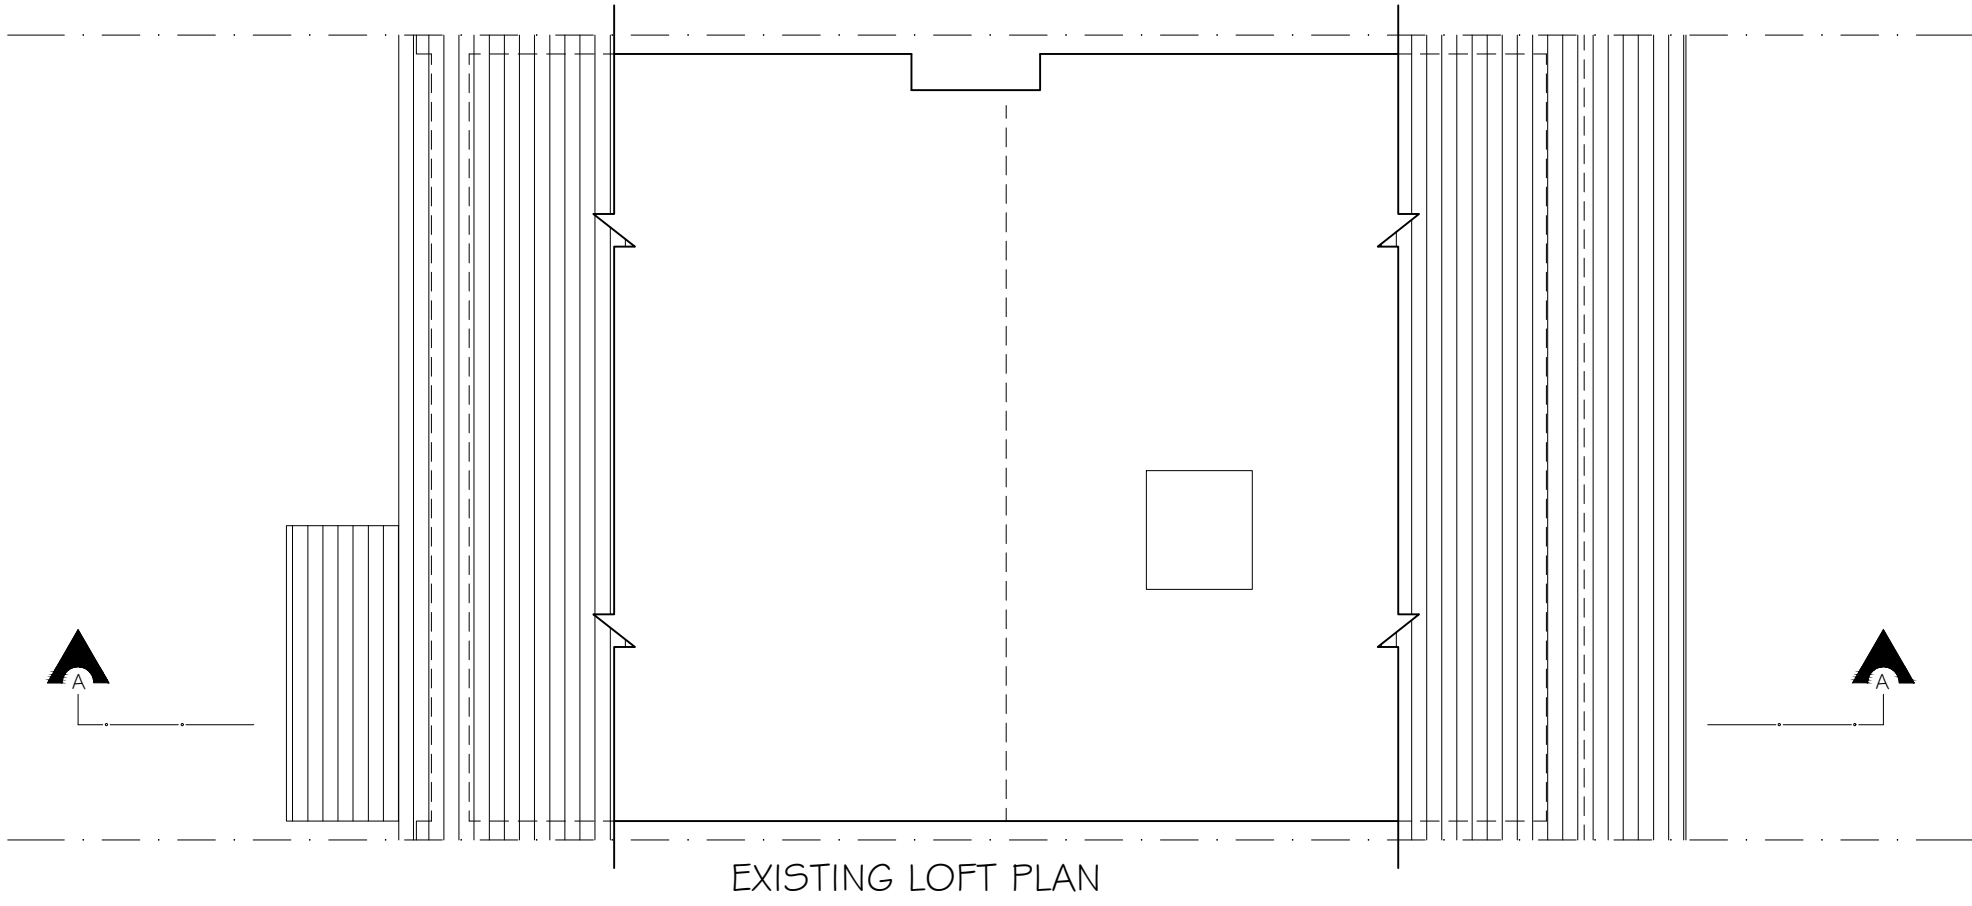
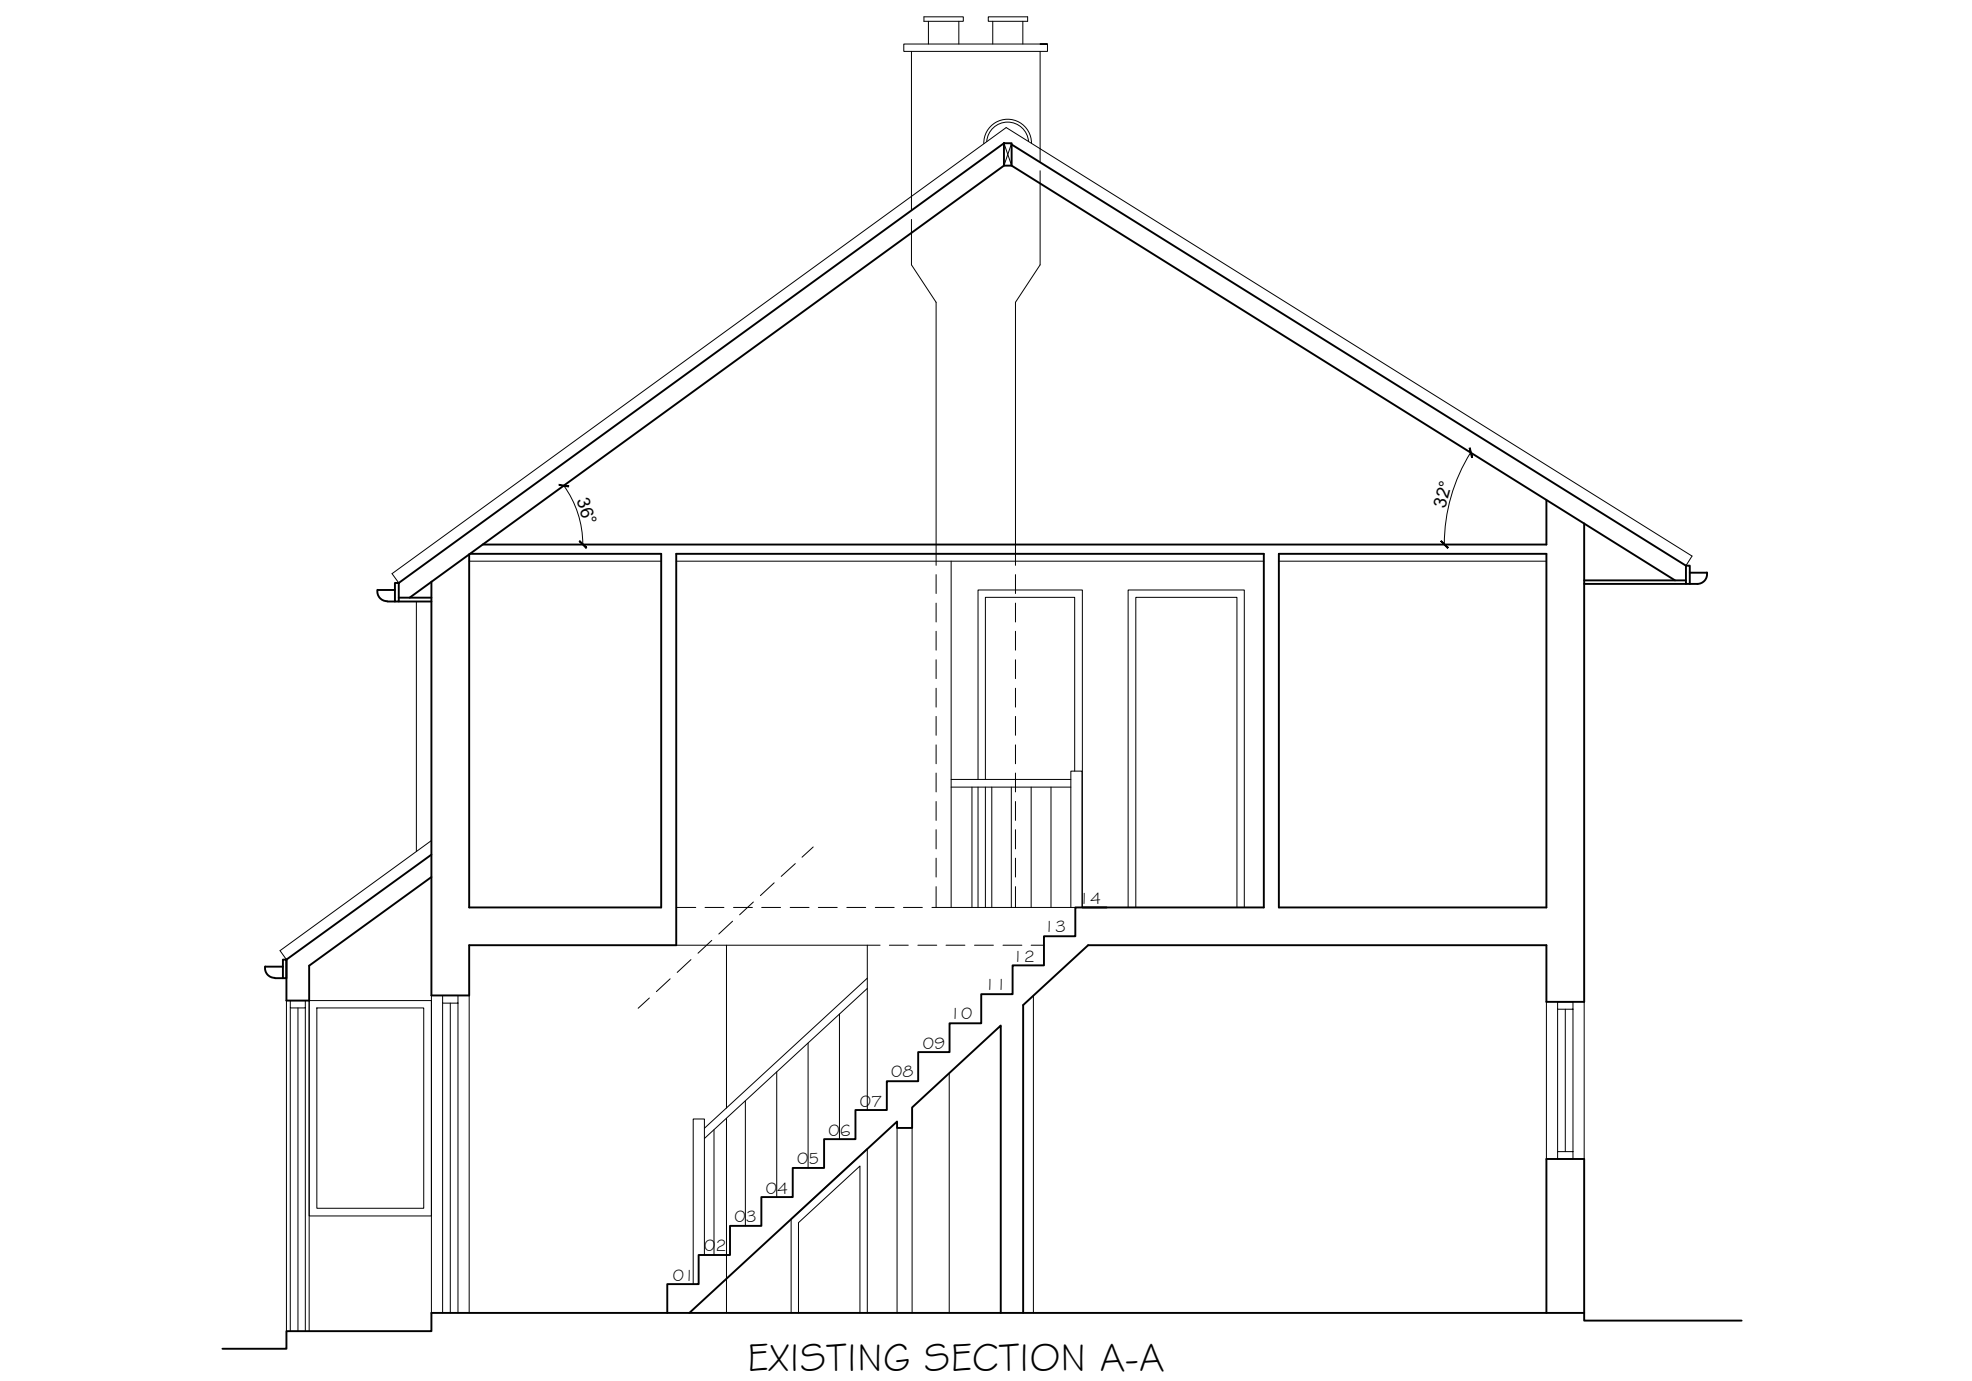
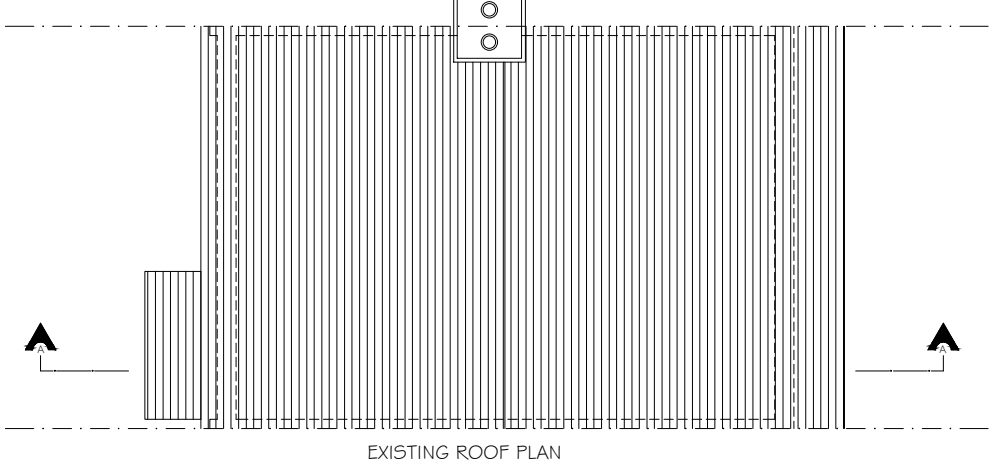
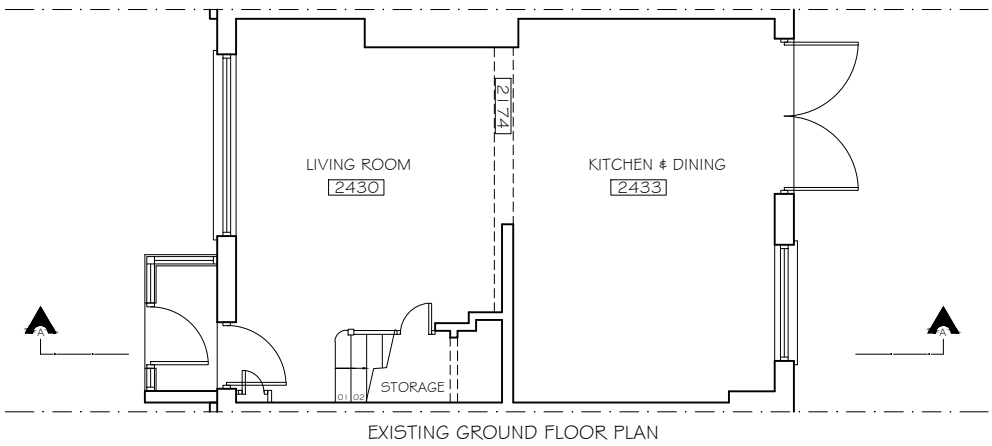
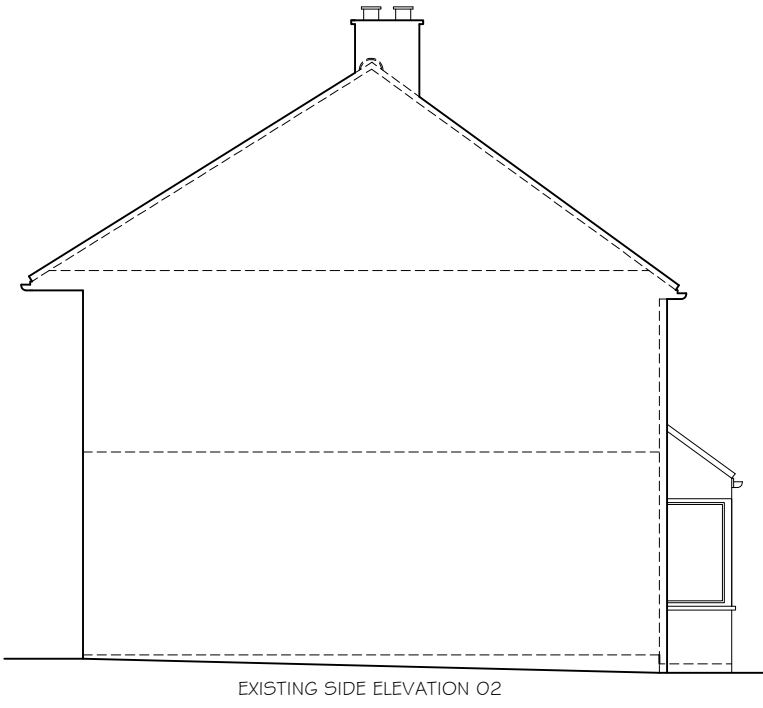


EXISTING 1:50

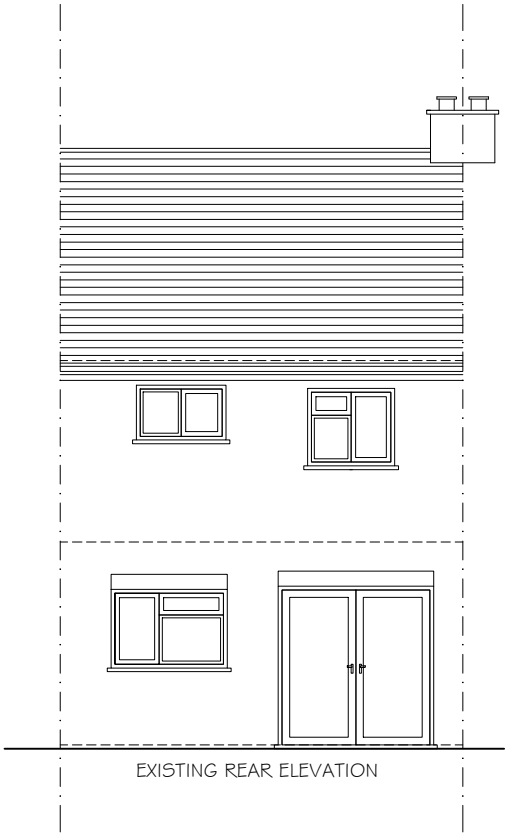

EXISTING 1:100

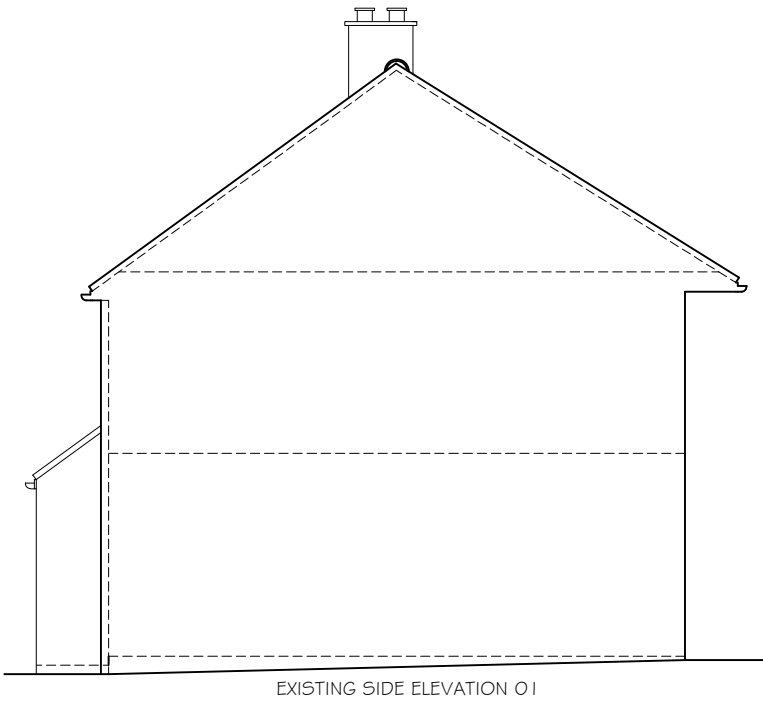

Copyright © Studio 136 Architects Ltd
This drawing which is the property of Studio 136 Architects Ltd is the subject of Intellectual Property Rights including copyright and design right and shall not be reproduced, copied, loaned or submitted to any other party without the written consent of Studio 136 Architects Ltd.

This drawing is not to be scaled. Only figured dimensions to be taken. Any discrepancies to be reported to the Studio 136 Architects prior to setting out or ordering of any materials

studio

136

architects

6 The Broadway, Wembley, Middlesex, HA9 8JT
Tel/Fax: 020 8907 7131 e-mail: info@studio136.co.uk

Project

LOFT CONVERSION AT
18 KEATS WAY
UB7 9DR

Client
MS VEIGA
18 KEATS WAY
UB7 9DR

Drawing Title

EXISTING FLOOR PLANS ELEVATIONS & SECTION

Scale	Drawn	Checked	Authorised
1:100 @ A1	-	-	-
	JANUARY 2021	-	-

Drawing Number	Rev
ST_JAN21_18 KEA_001	A