




PROPOSED 1:50

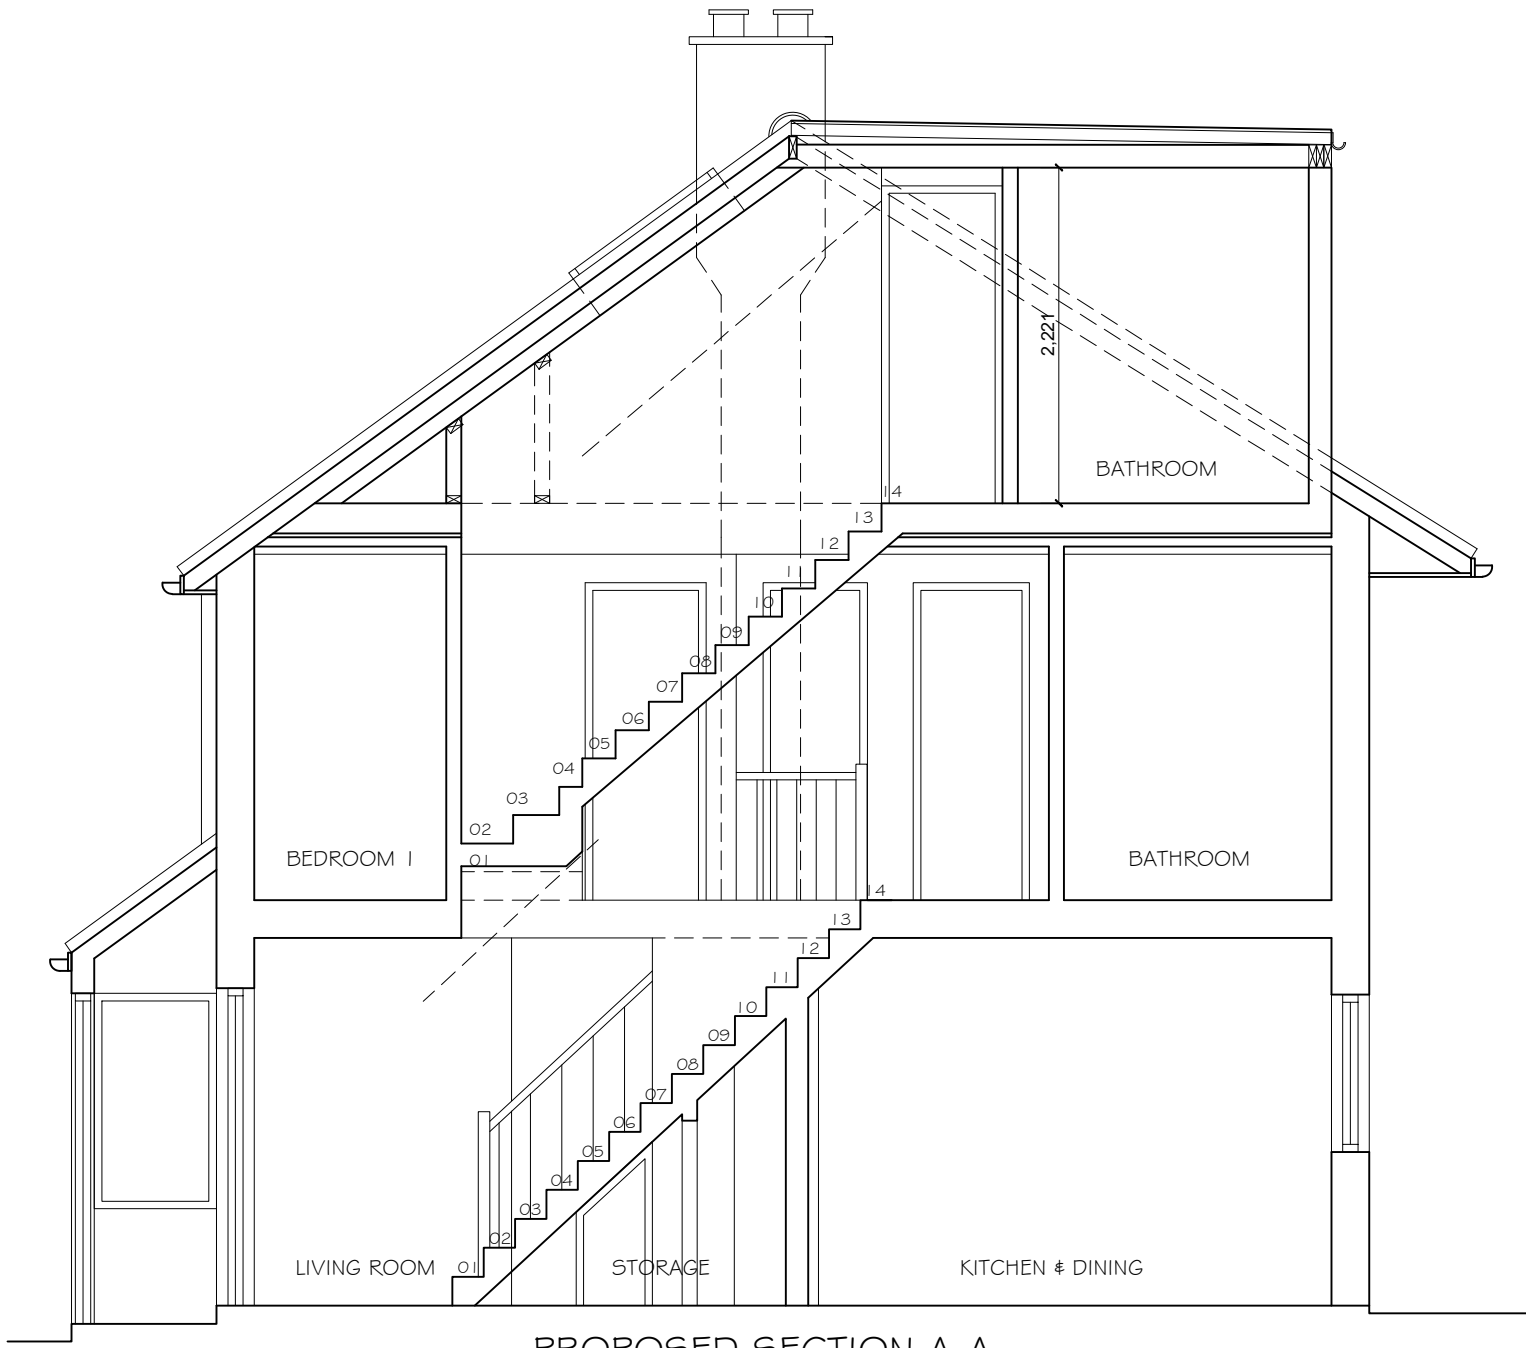

PROPOSED SECTION A-A

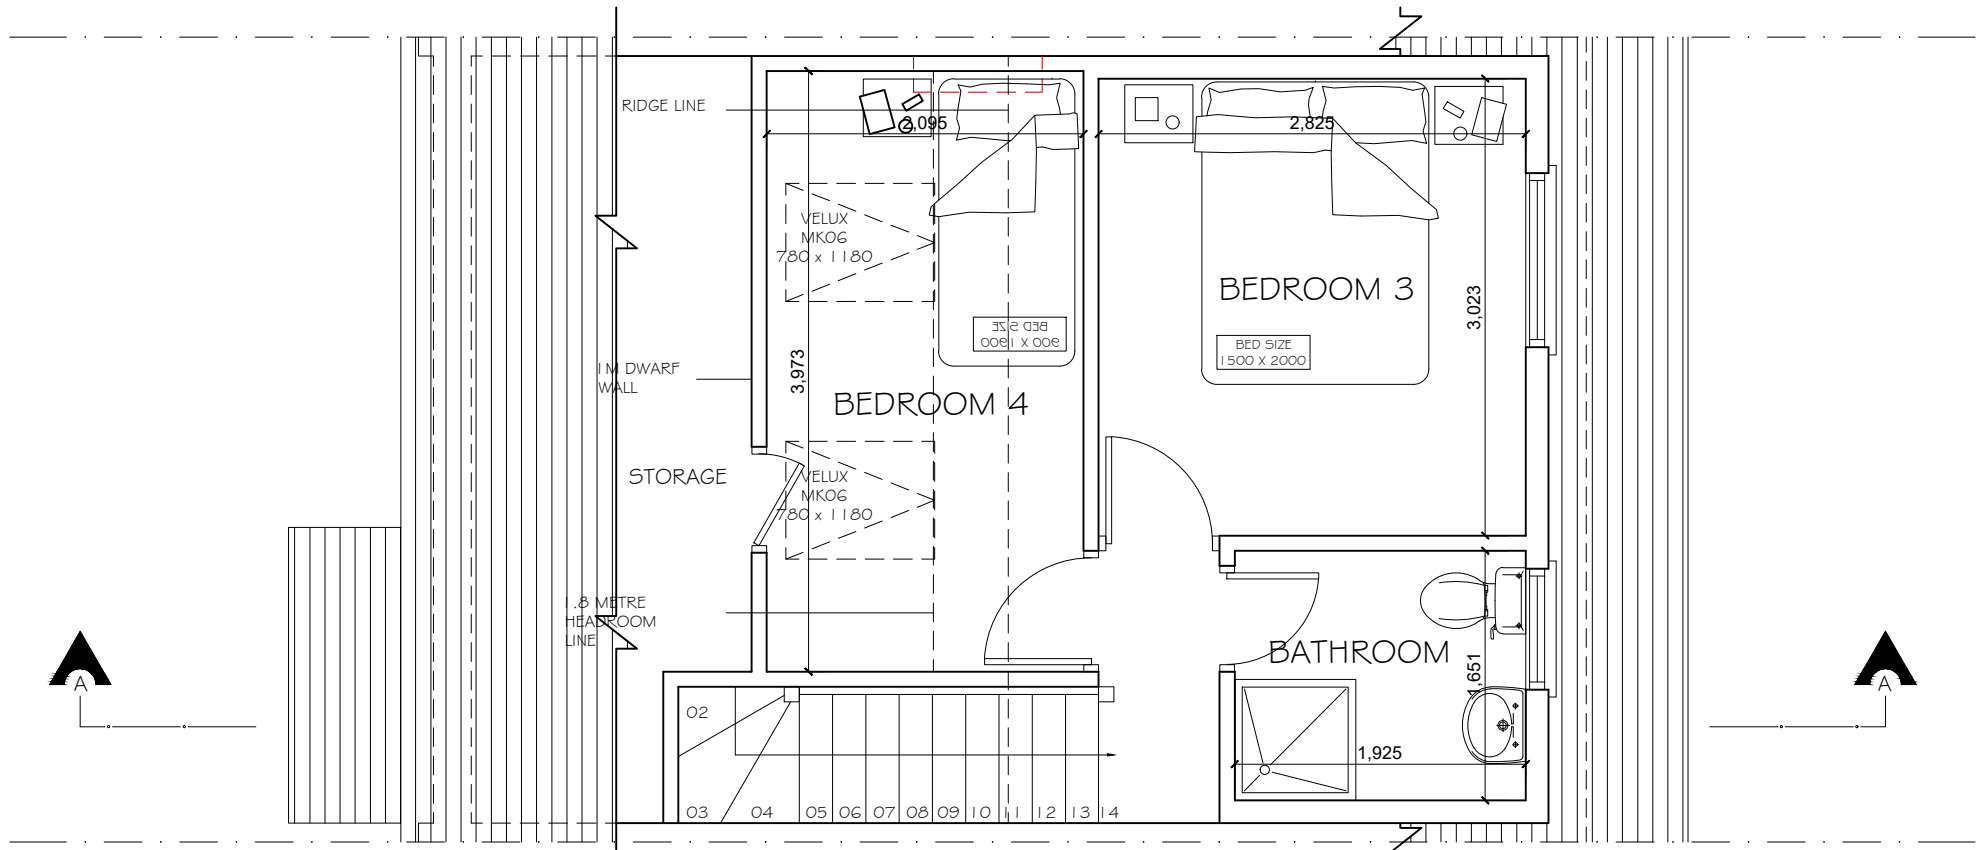


PROPOSED LOFT PLAN

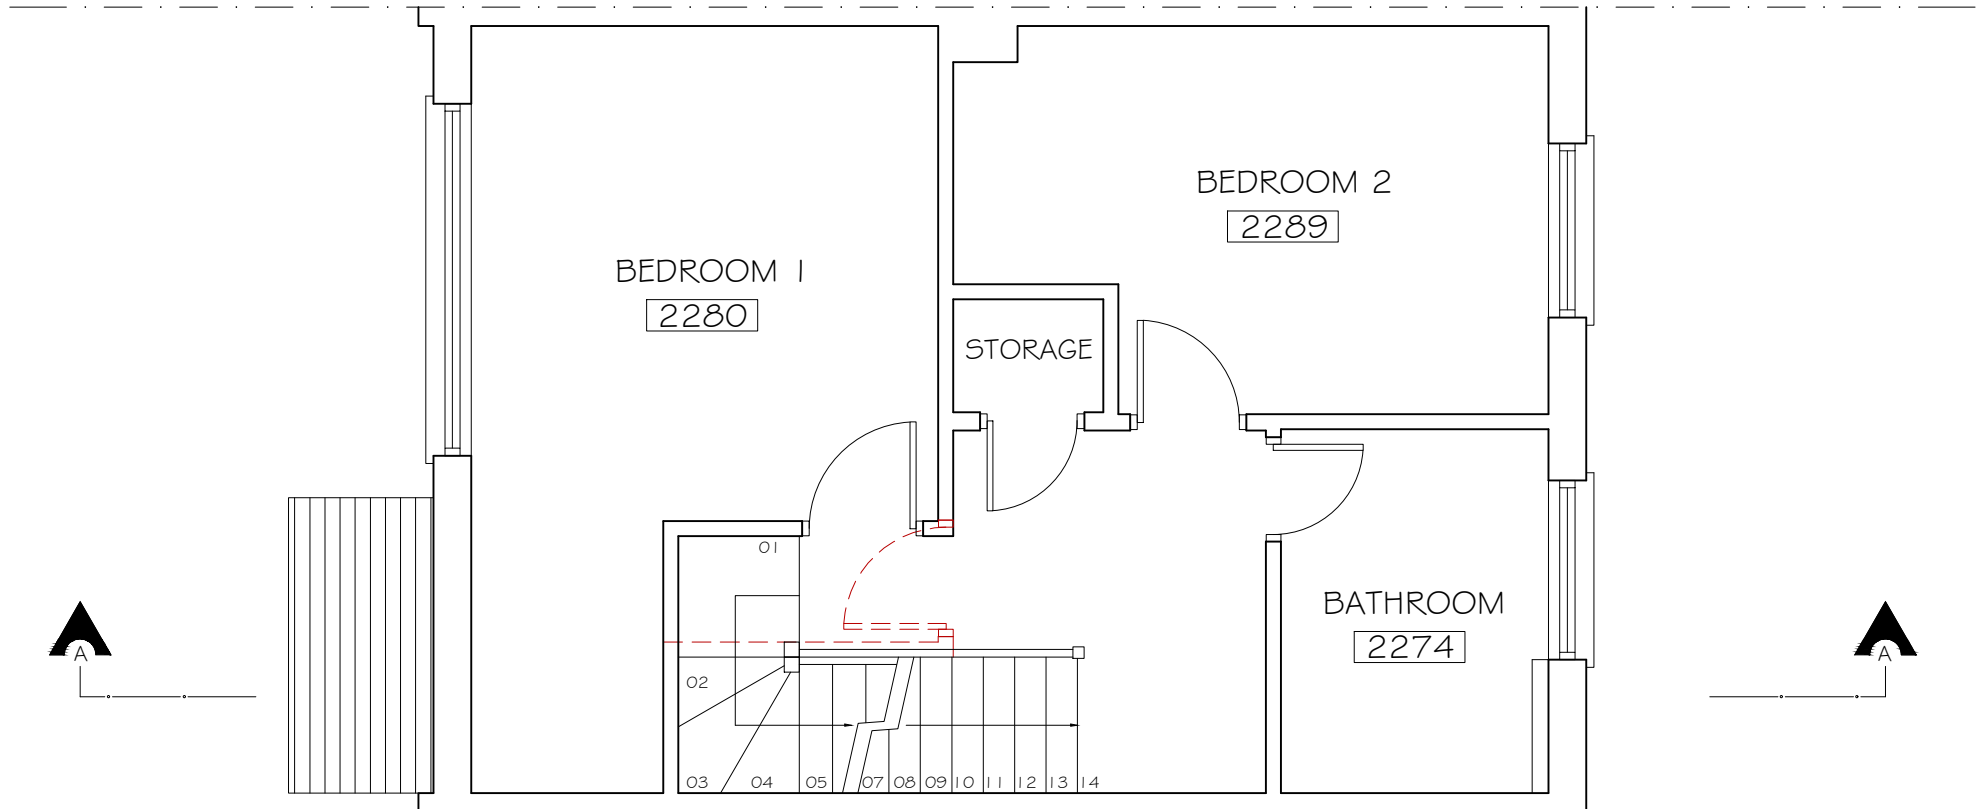


PROPOSED FIRST FLOOR PLAN


PROPOSED 1:100

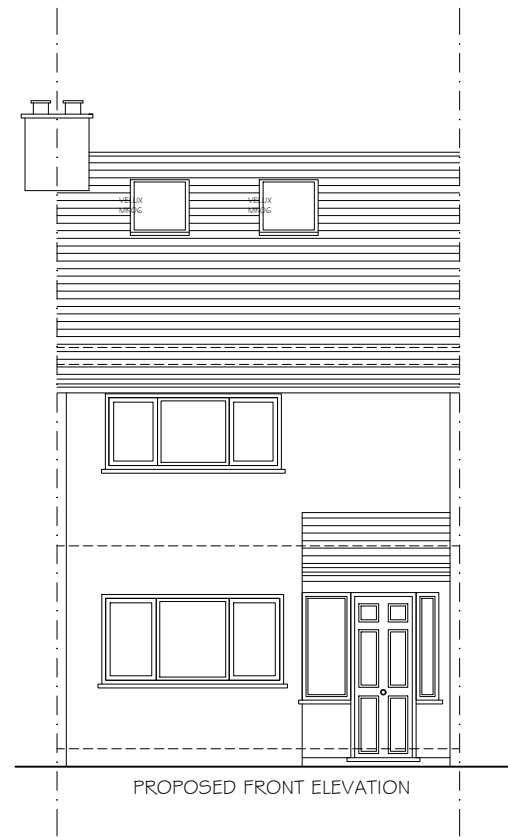


PROPOSED FRONT ELEVATION

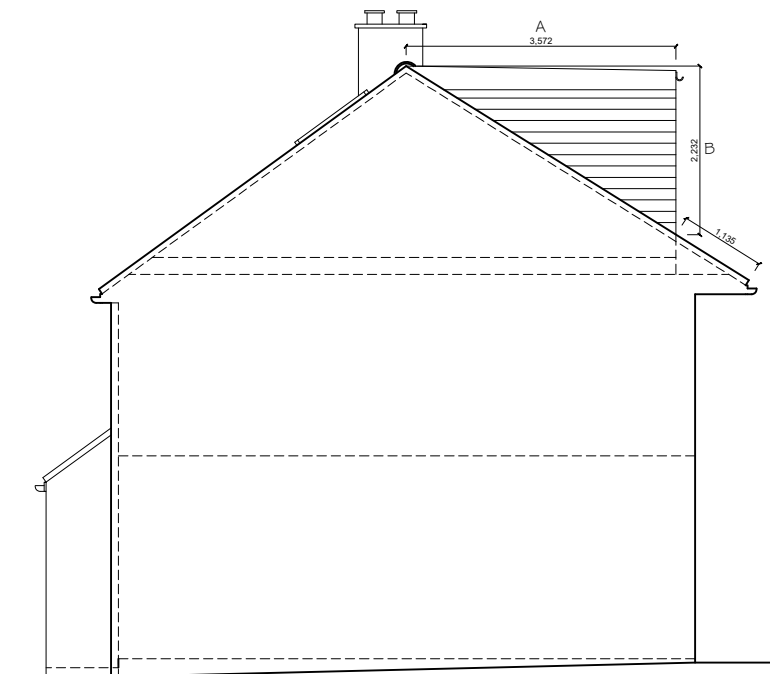


PROPOSED SIDE ELEVATION 01

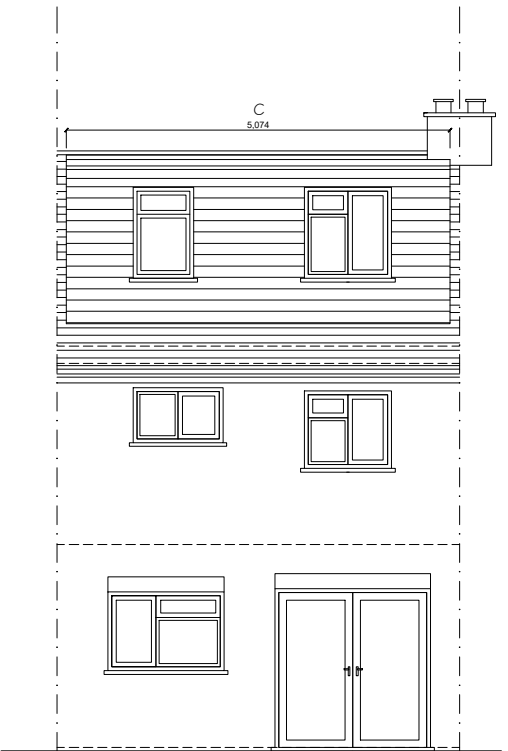


PROPOSED REAR ELEVATION

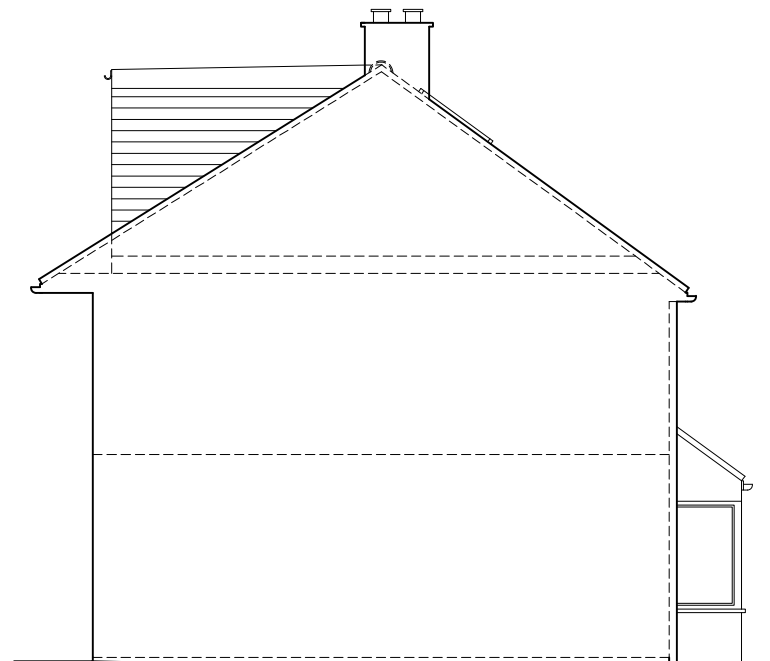


PROPOSED SIDE ELEVATION 02

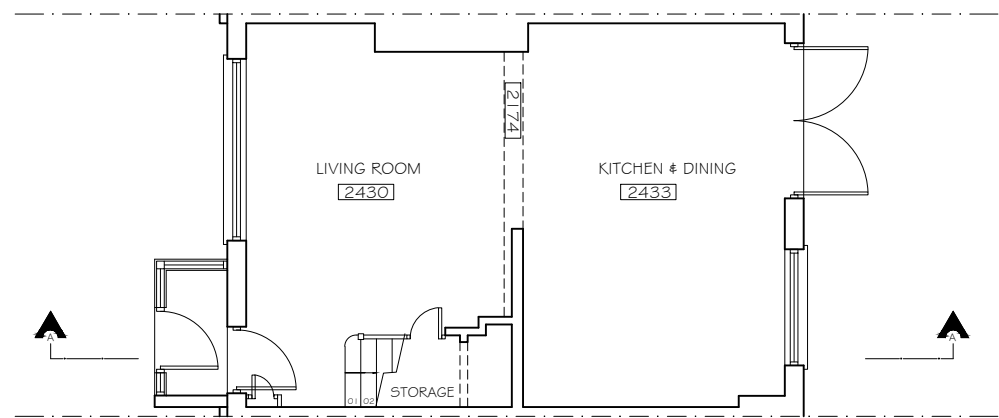

PROPOSED GROUND FLOOR PLAN

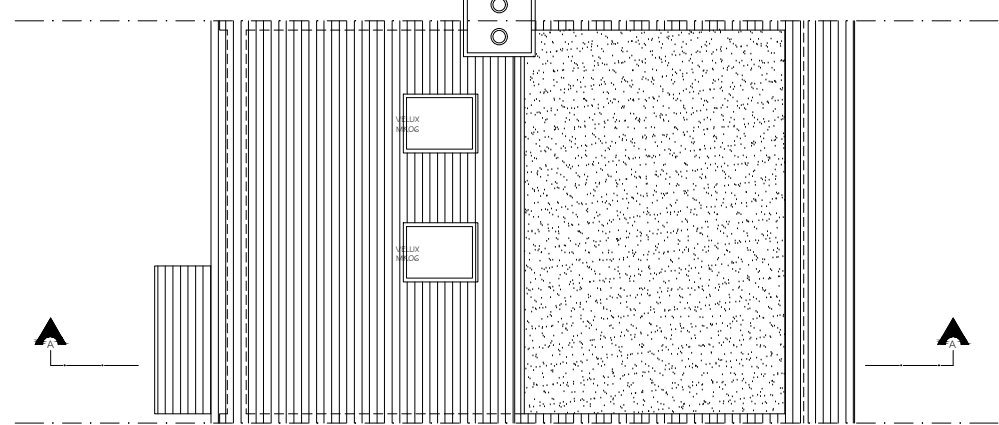

PROPOSED ROOF PLAN

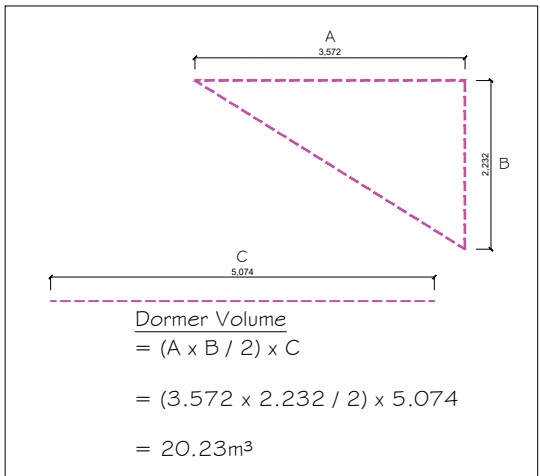

Copyright © Studio 136 Architects Ltd
This drawing which is the property of Studio 136 Architects Ltd
is the subject of Intellectual Property Rights including
copyright and design right and shall not be reproduced,
copied, loaned or submitted to any other party without the
written consent of Studio 136 Architects Ltd.

This drawing is not to be scaled. Only figured dimensions
to be taken. Any discrepancies to be reported to the
Studio 136 Architects prior to setting out or ordering
of any materials

studio

136

architects

6 The Broadway, Wembley, Middlesex, HA9 8JT
Tel/Fax: 020 8907 7131 e-mail: info@studio136.co.uk

Project

LOFT CONVERSION AT
18 KEATS WAY
UB7 9DR

Client
MS VEIGA
18 KEATS WAY
UB7 9DR

Drawing Title
PROPOSED FLOOR PLANS ELEVATIONS & SECTION

Scale	Drawn	Checked	Authorised
1:100 @ A1	-	-	-
	JANUARY 2021	-	-

Drawing Number	Rev
ST_JAN21_18 KEA_002	A