


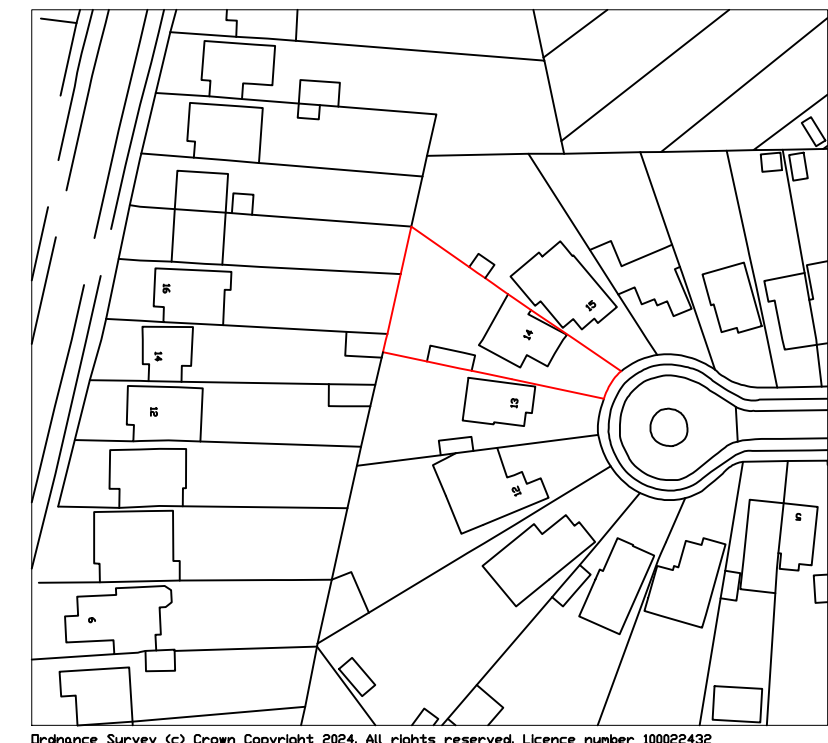
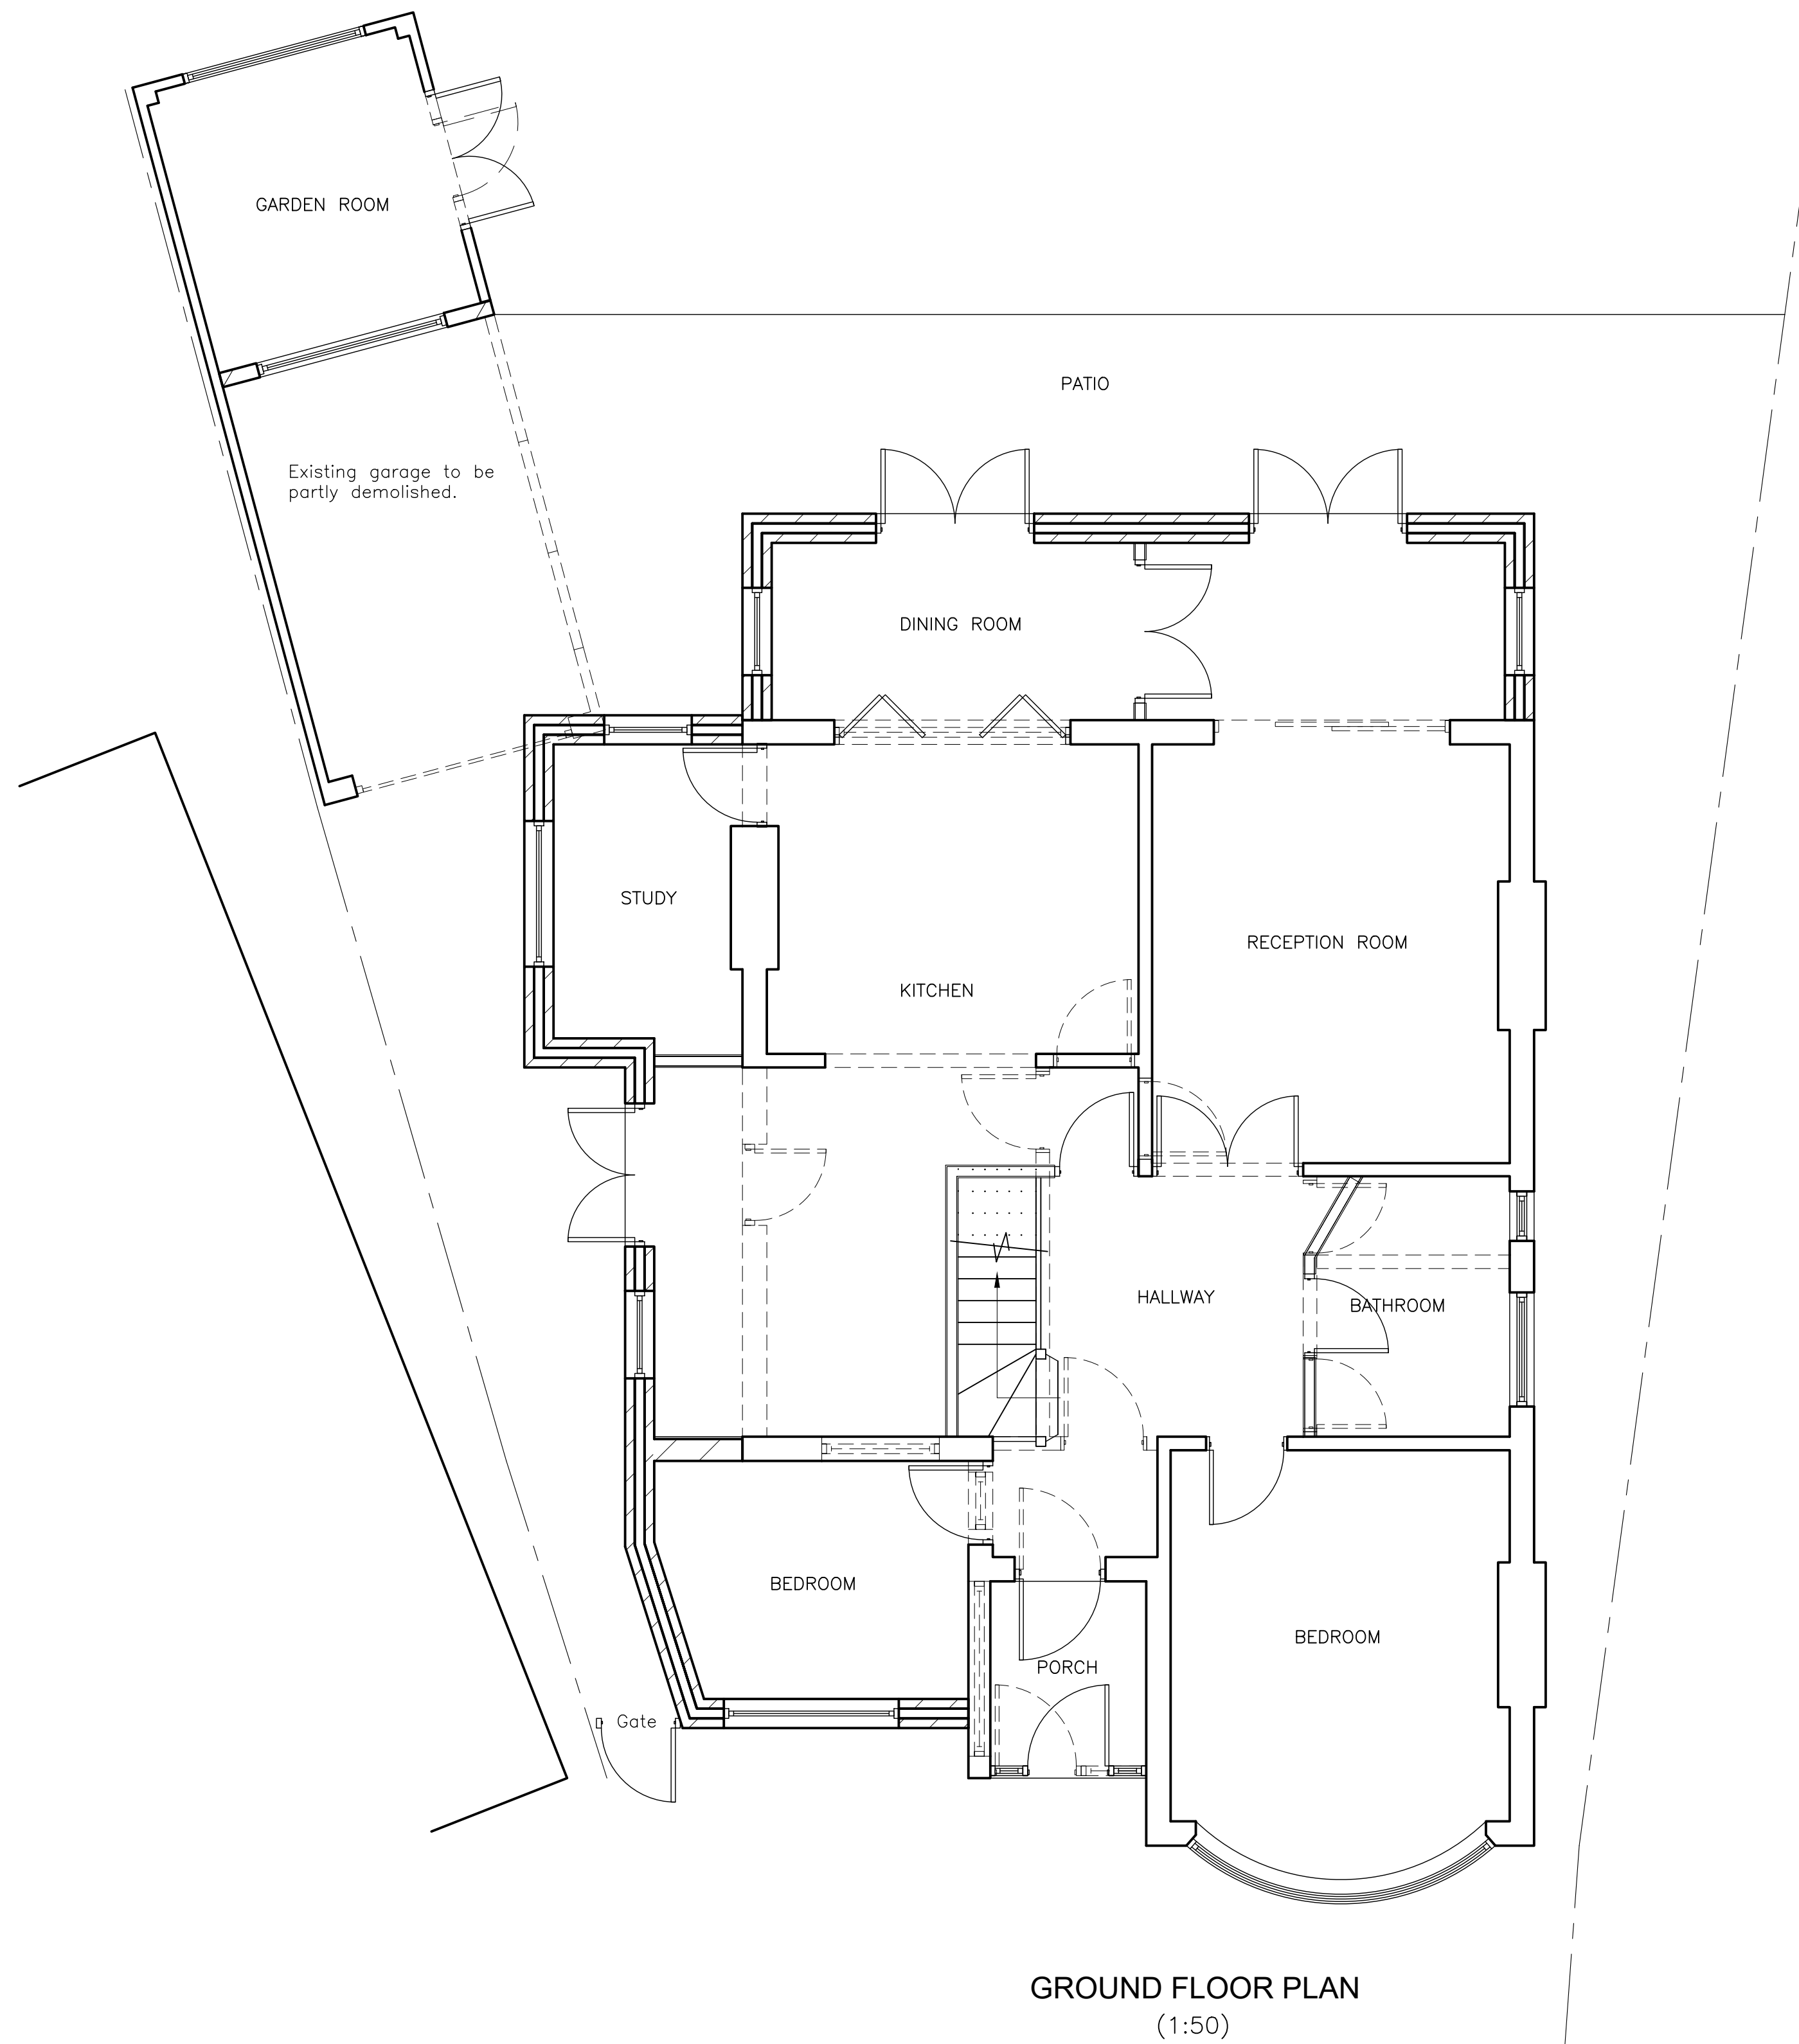
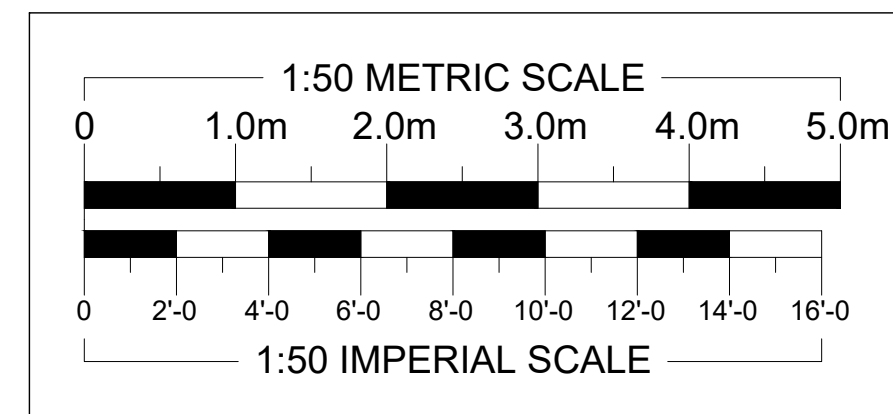


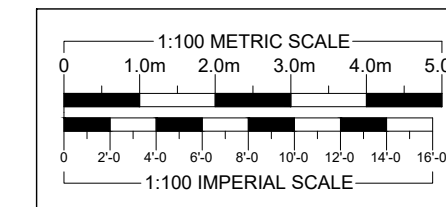

LOCATION PLAN
(1:1250)

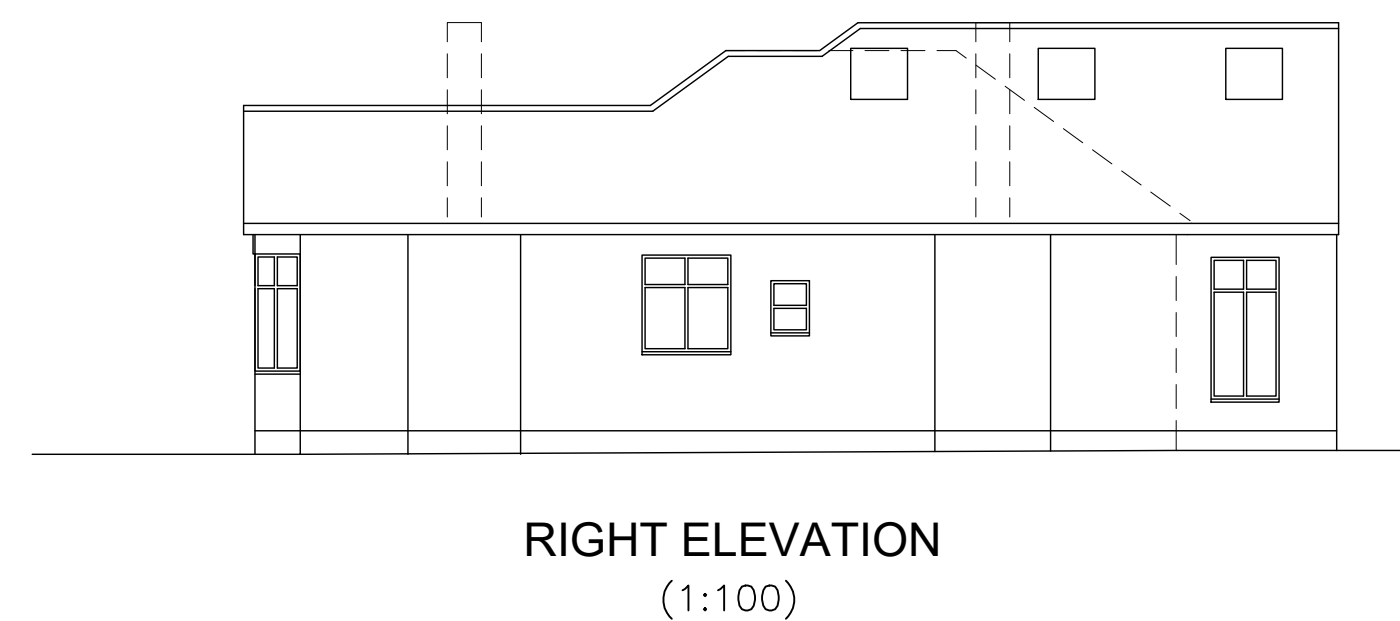

NB. SCHEME REDUCED FROM PREVIOUSLY APPROVED PROPOSALS (REF: 15431/APP/2024/411) WITH REDUCED REAR PROJECTION, SIMPLIFIED INTERNAL LAYOUT AND CHANGES TO GLAZING.

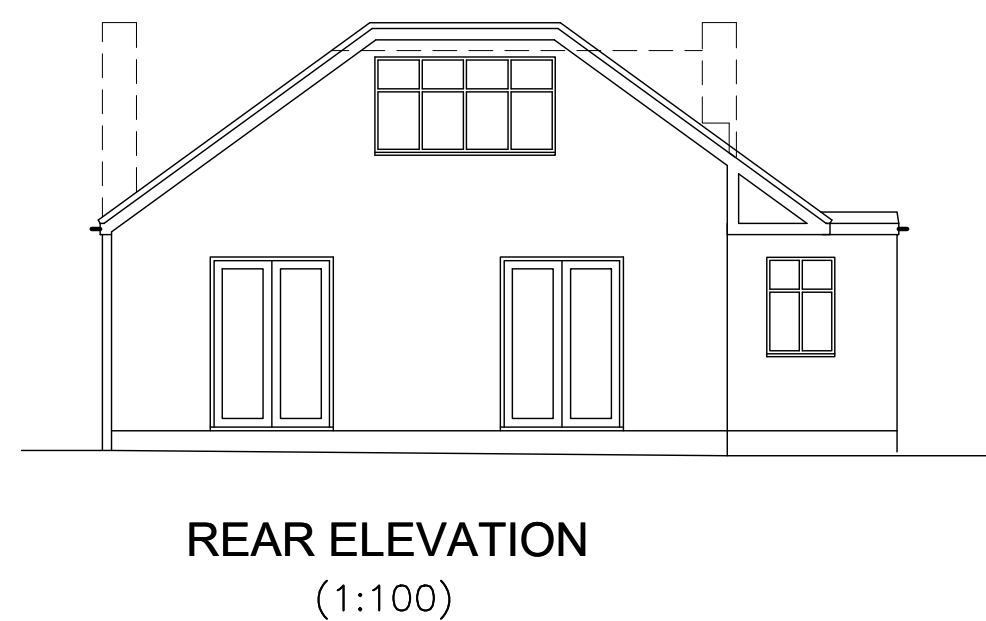

B - Minor amendment	08/24
A - Minor amendment	08/24

REVISIONS	DATE
-----------	------

ARTHUR J. FERRYMAN & ASSOCIATES
ARCHITECTURAL CONSULTANTS • SURVEYORS
128 HIGH STREET • BUSHEY • HERTS • WD23 3DE
Tel: 020 8950 0508 Email: office@ajferryman.co.uk

TITLE
PROPOSED EXTENSIONS AND ALTERATIONS

ADDRESS
**14 Kenbury Close
Ickenham
UB10 8HU**


CLIENT
Ms J Rankmore

SCALE
AS SHOWN @A1

DRAWN
07/24

DRAWING
223142/11


REV.
B

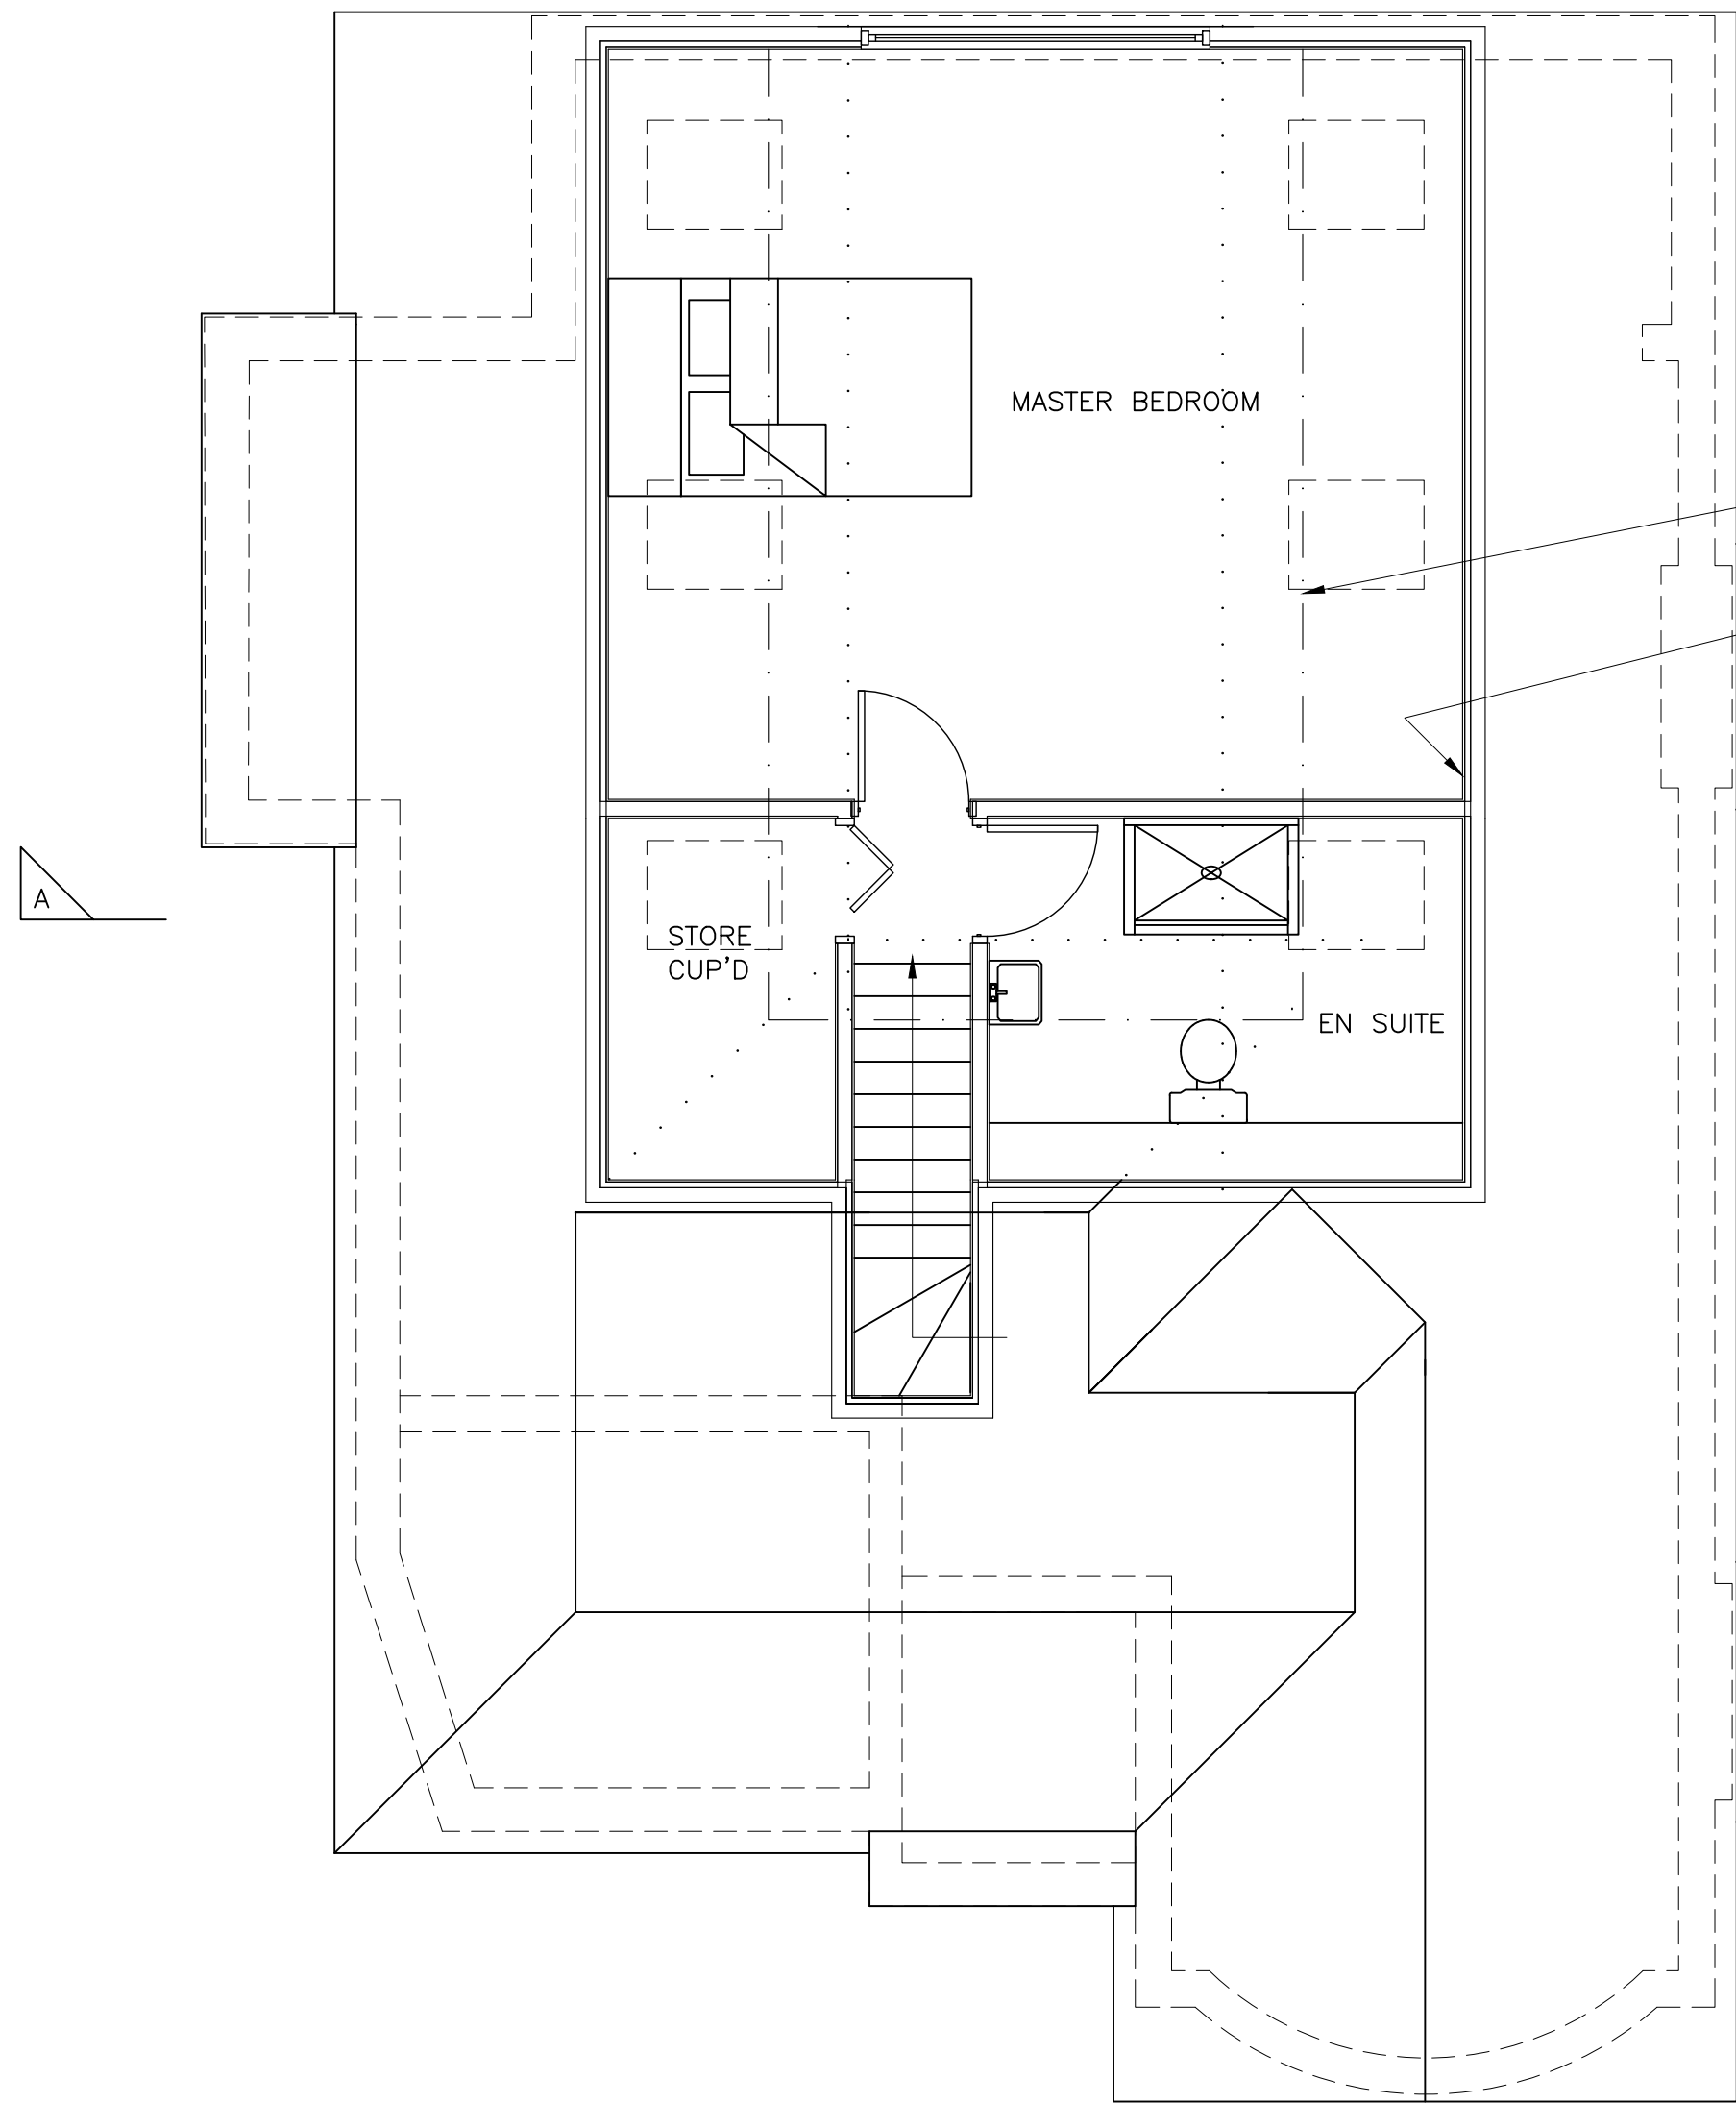


FIRST FLOOR PLAN
(1:50)

Dash-dot line indicates extent of room with a ceiling height greater than 1.8m.
Front and side walls positioned under sloping roof to have internal height of 1.0m.

All dimensions shown are approximate and will vary dependant on construction details to follow and actual materials used. Dimensions shown are for planning purposes only and are not to be used for order of dimension critical fixtures and fittings. All dimensions should be checked on site.

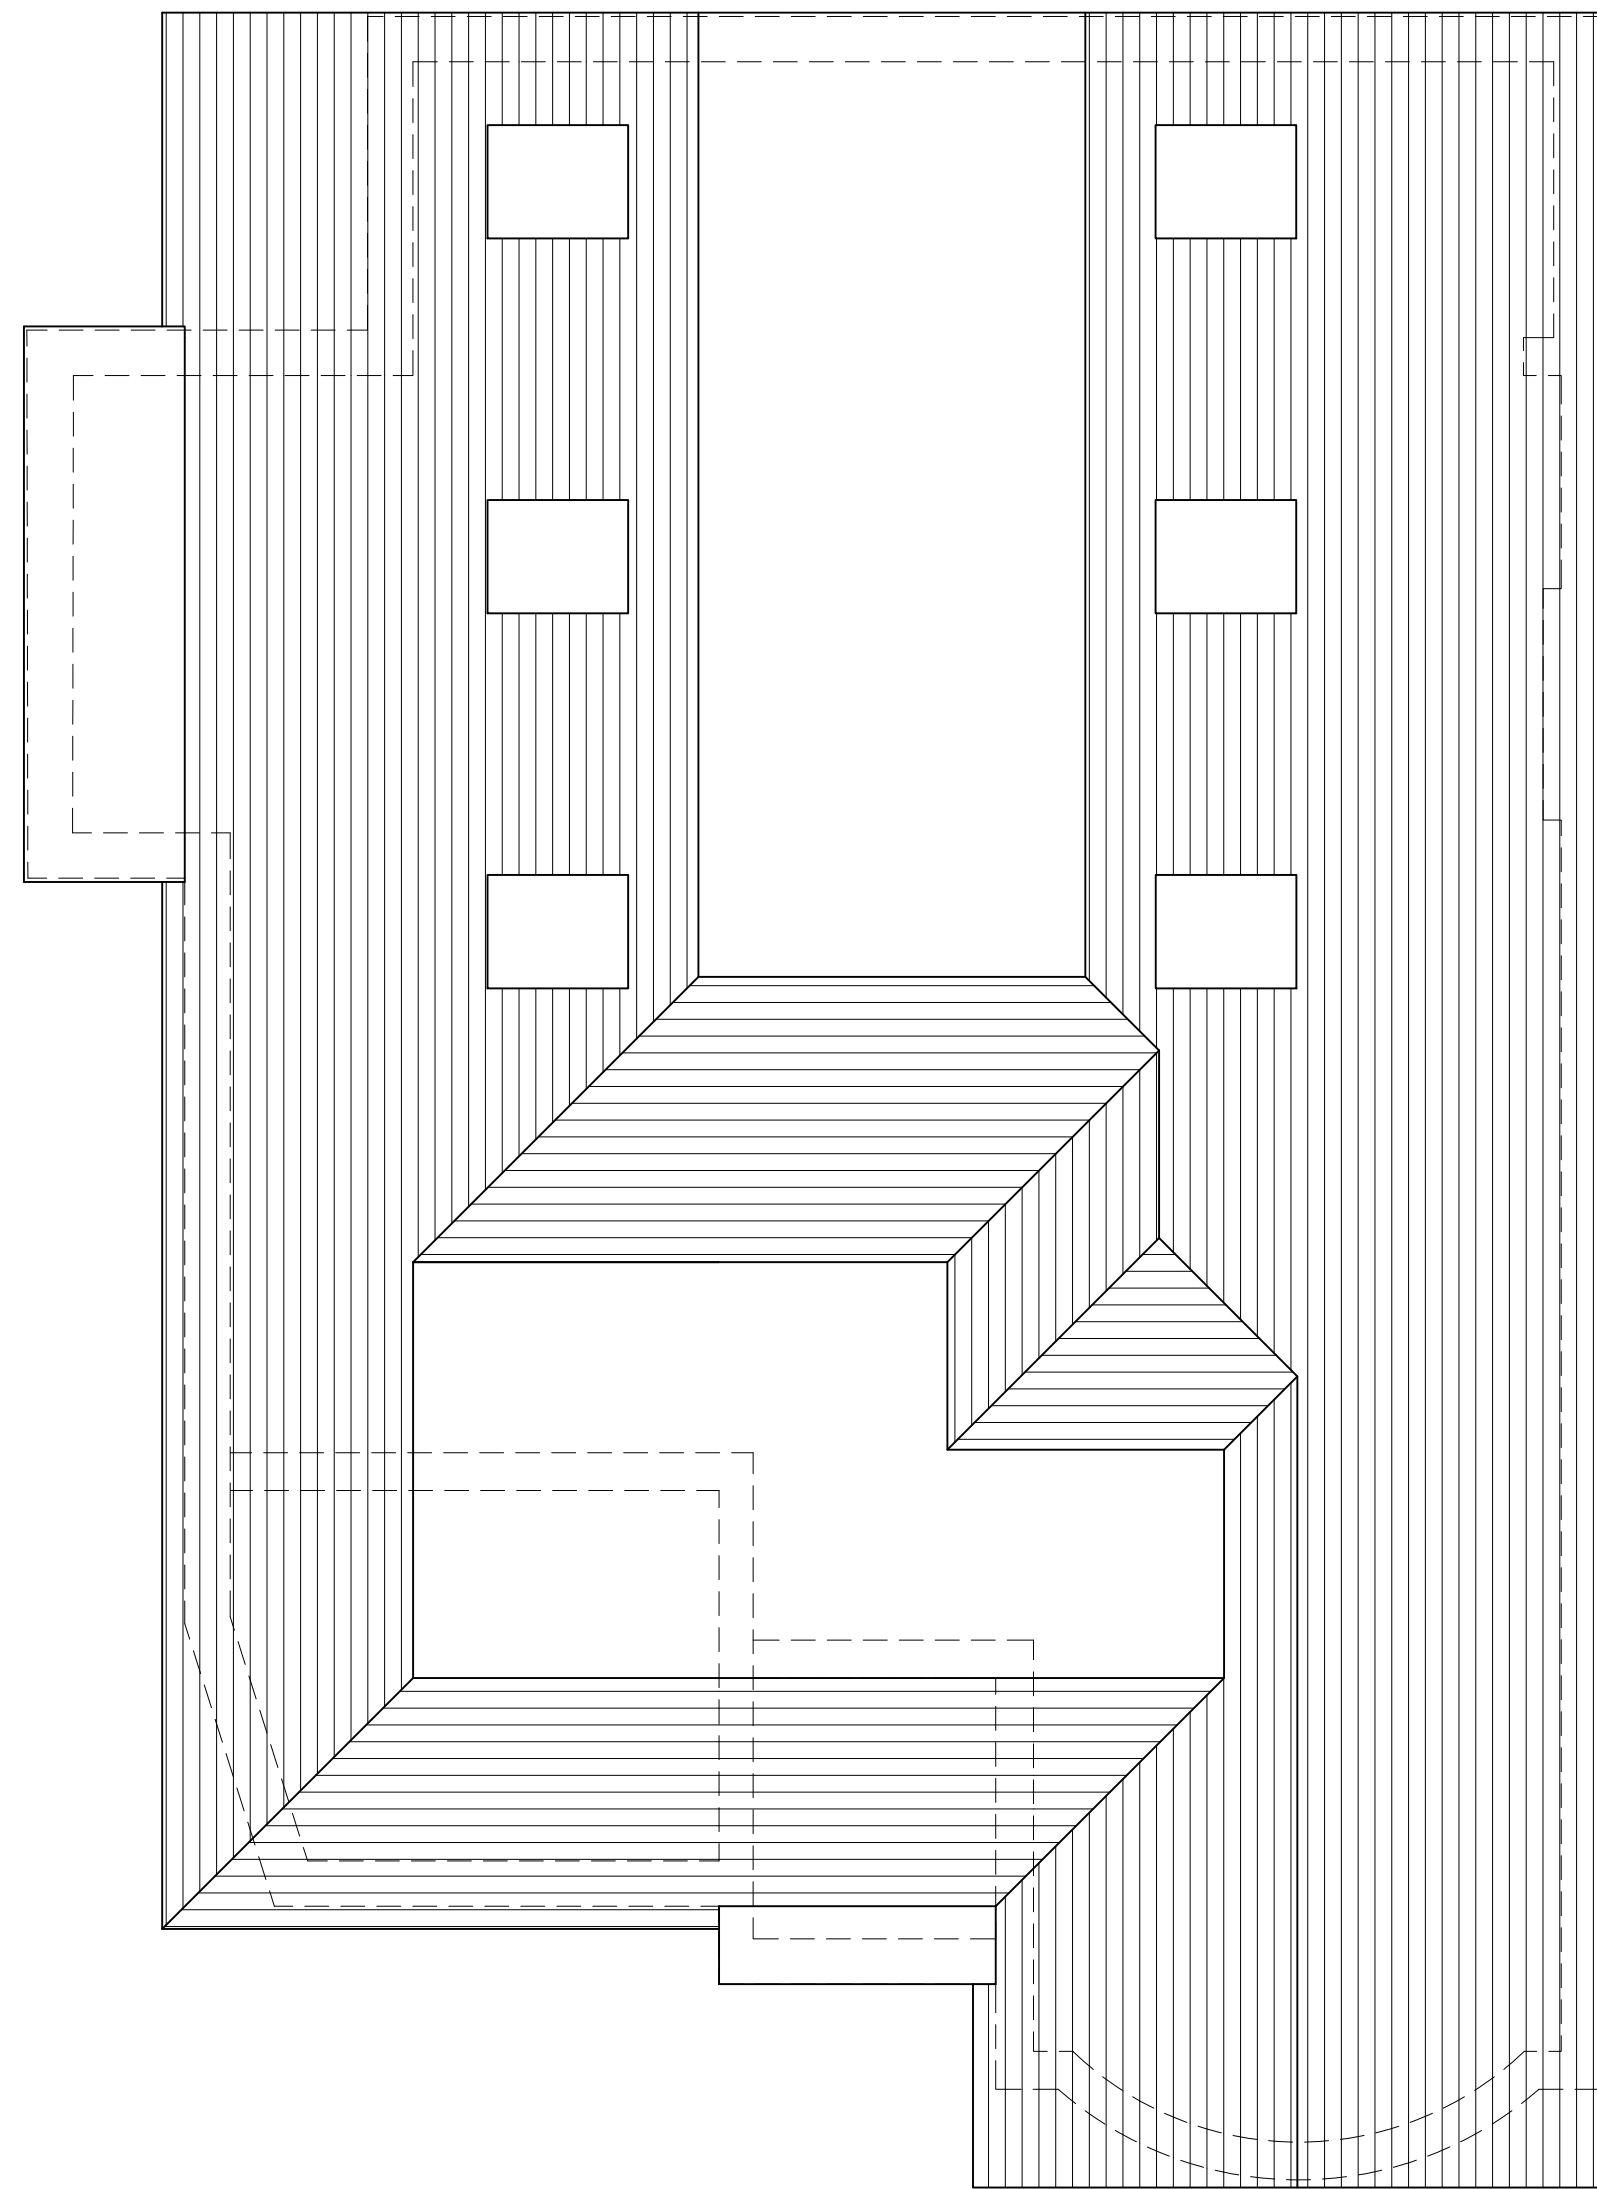


ROOF PLAN
(1:50)

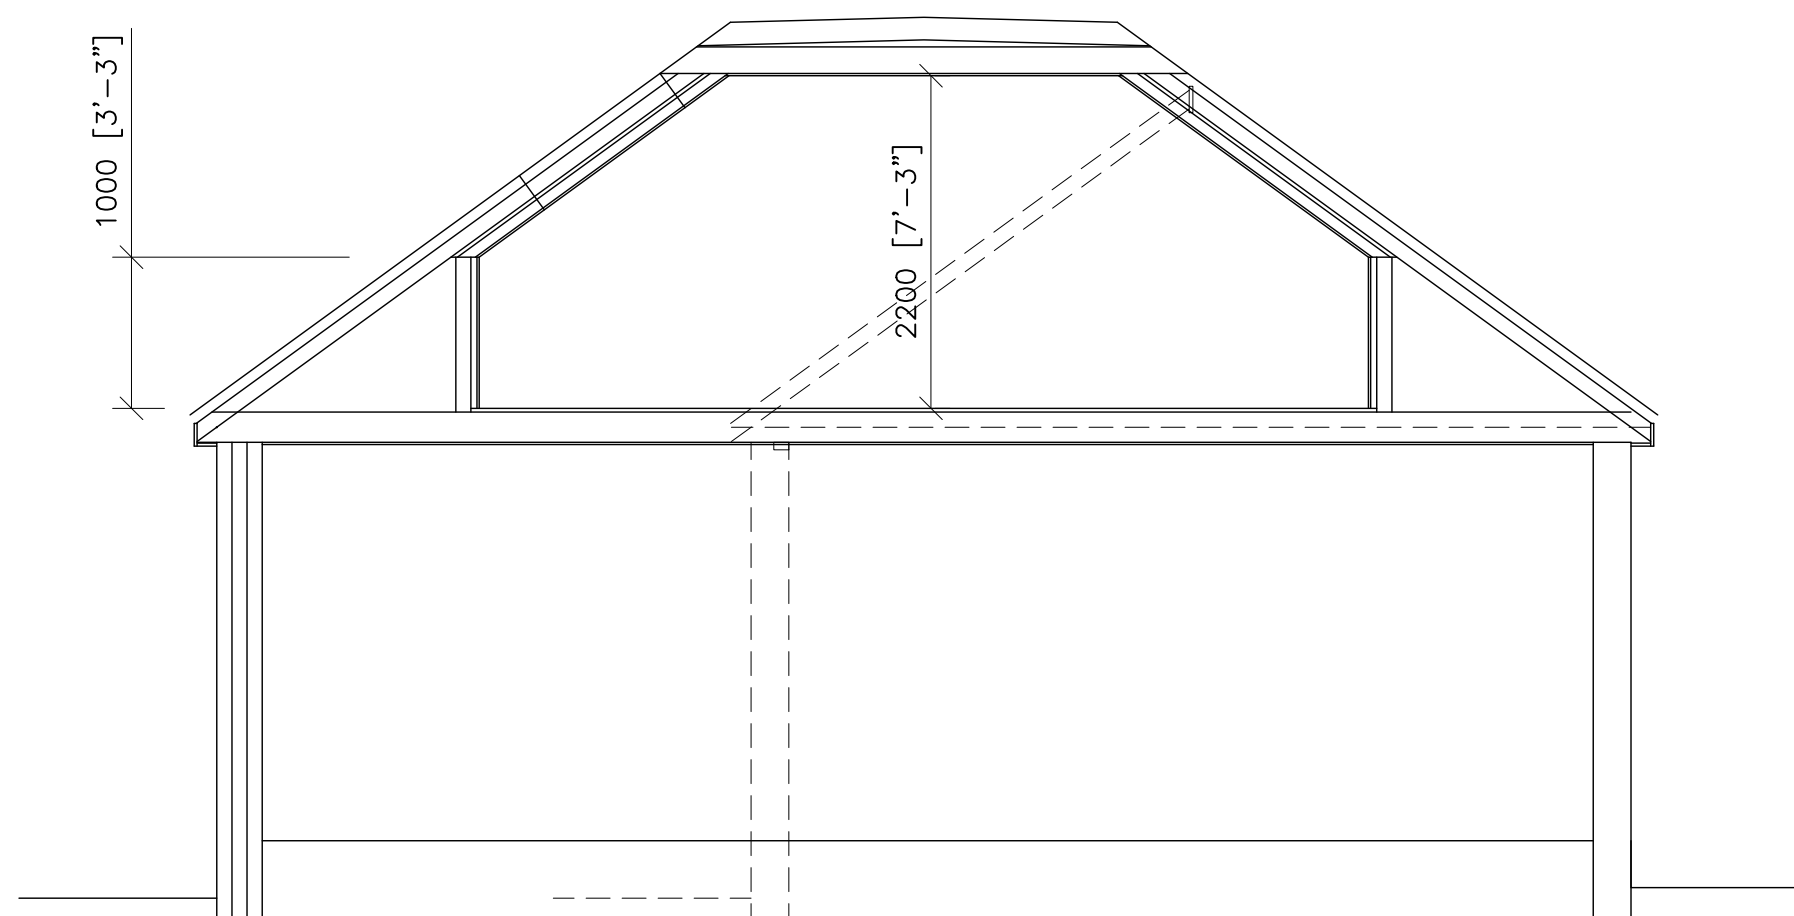

ILLUSTRATIVE SECTION A-A
(1:50)

NB. SCHEME REDUCED FROM PREVIOUSLY APPROVED PROPOSALS (REF: 15431/APP/2024/411) WITH REDUCED REAR PROJECTION, SIMPLIFIED INTERNAL LAYOUT AND CHANGES TO GLAZING.

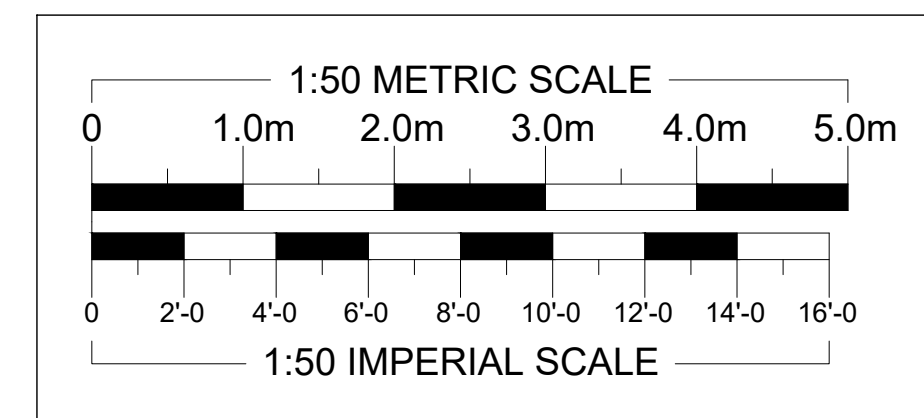

B - Minor amendment	08/24
A - Minor amendment	08/24

REVISIONS	DATE
-----------	------

ARTHUR J. FERRYMAN & ASSOCIATES
ARCHITECTURAL CONSULTANTS • SURVEYORS
128 HIGH STREET • BUSHEY • HERTS • WD23 3DE
Tel: 020 8950 0508 Email: office@ajferryman.co.uk

TITLE
PROPOSED EXTENSIONS AND ALTERATIONS

ADDRESS
**14 Kenbury Close
Ickenham
UB10 8HU**

CLIENT
Ms J Rankmore

SCALE AS SHOWN @A1	DRAWN	DATE 07/24
-----------------------	-------	---------------

DRAWING 223142/12	REV. B
-----------------------------	------------------