


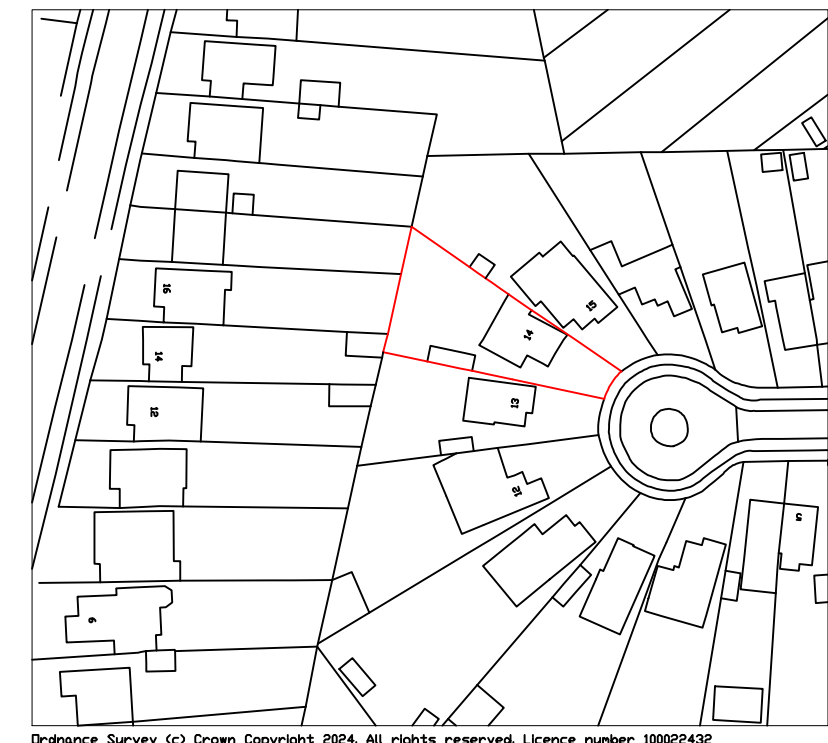


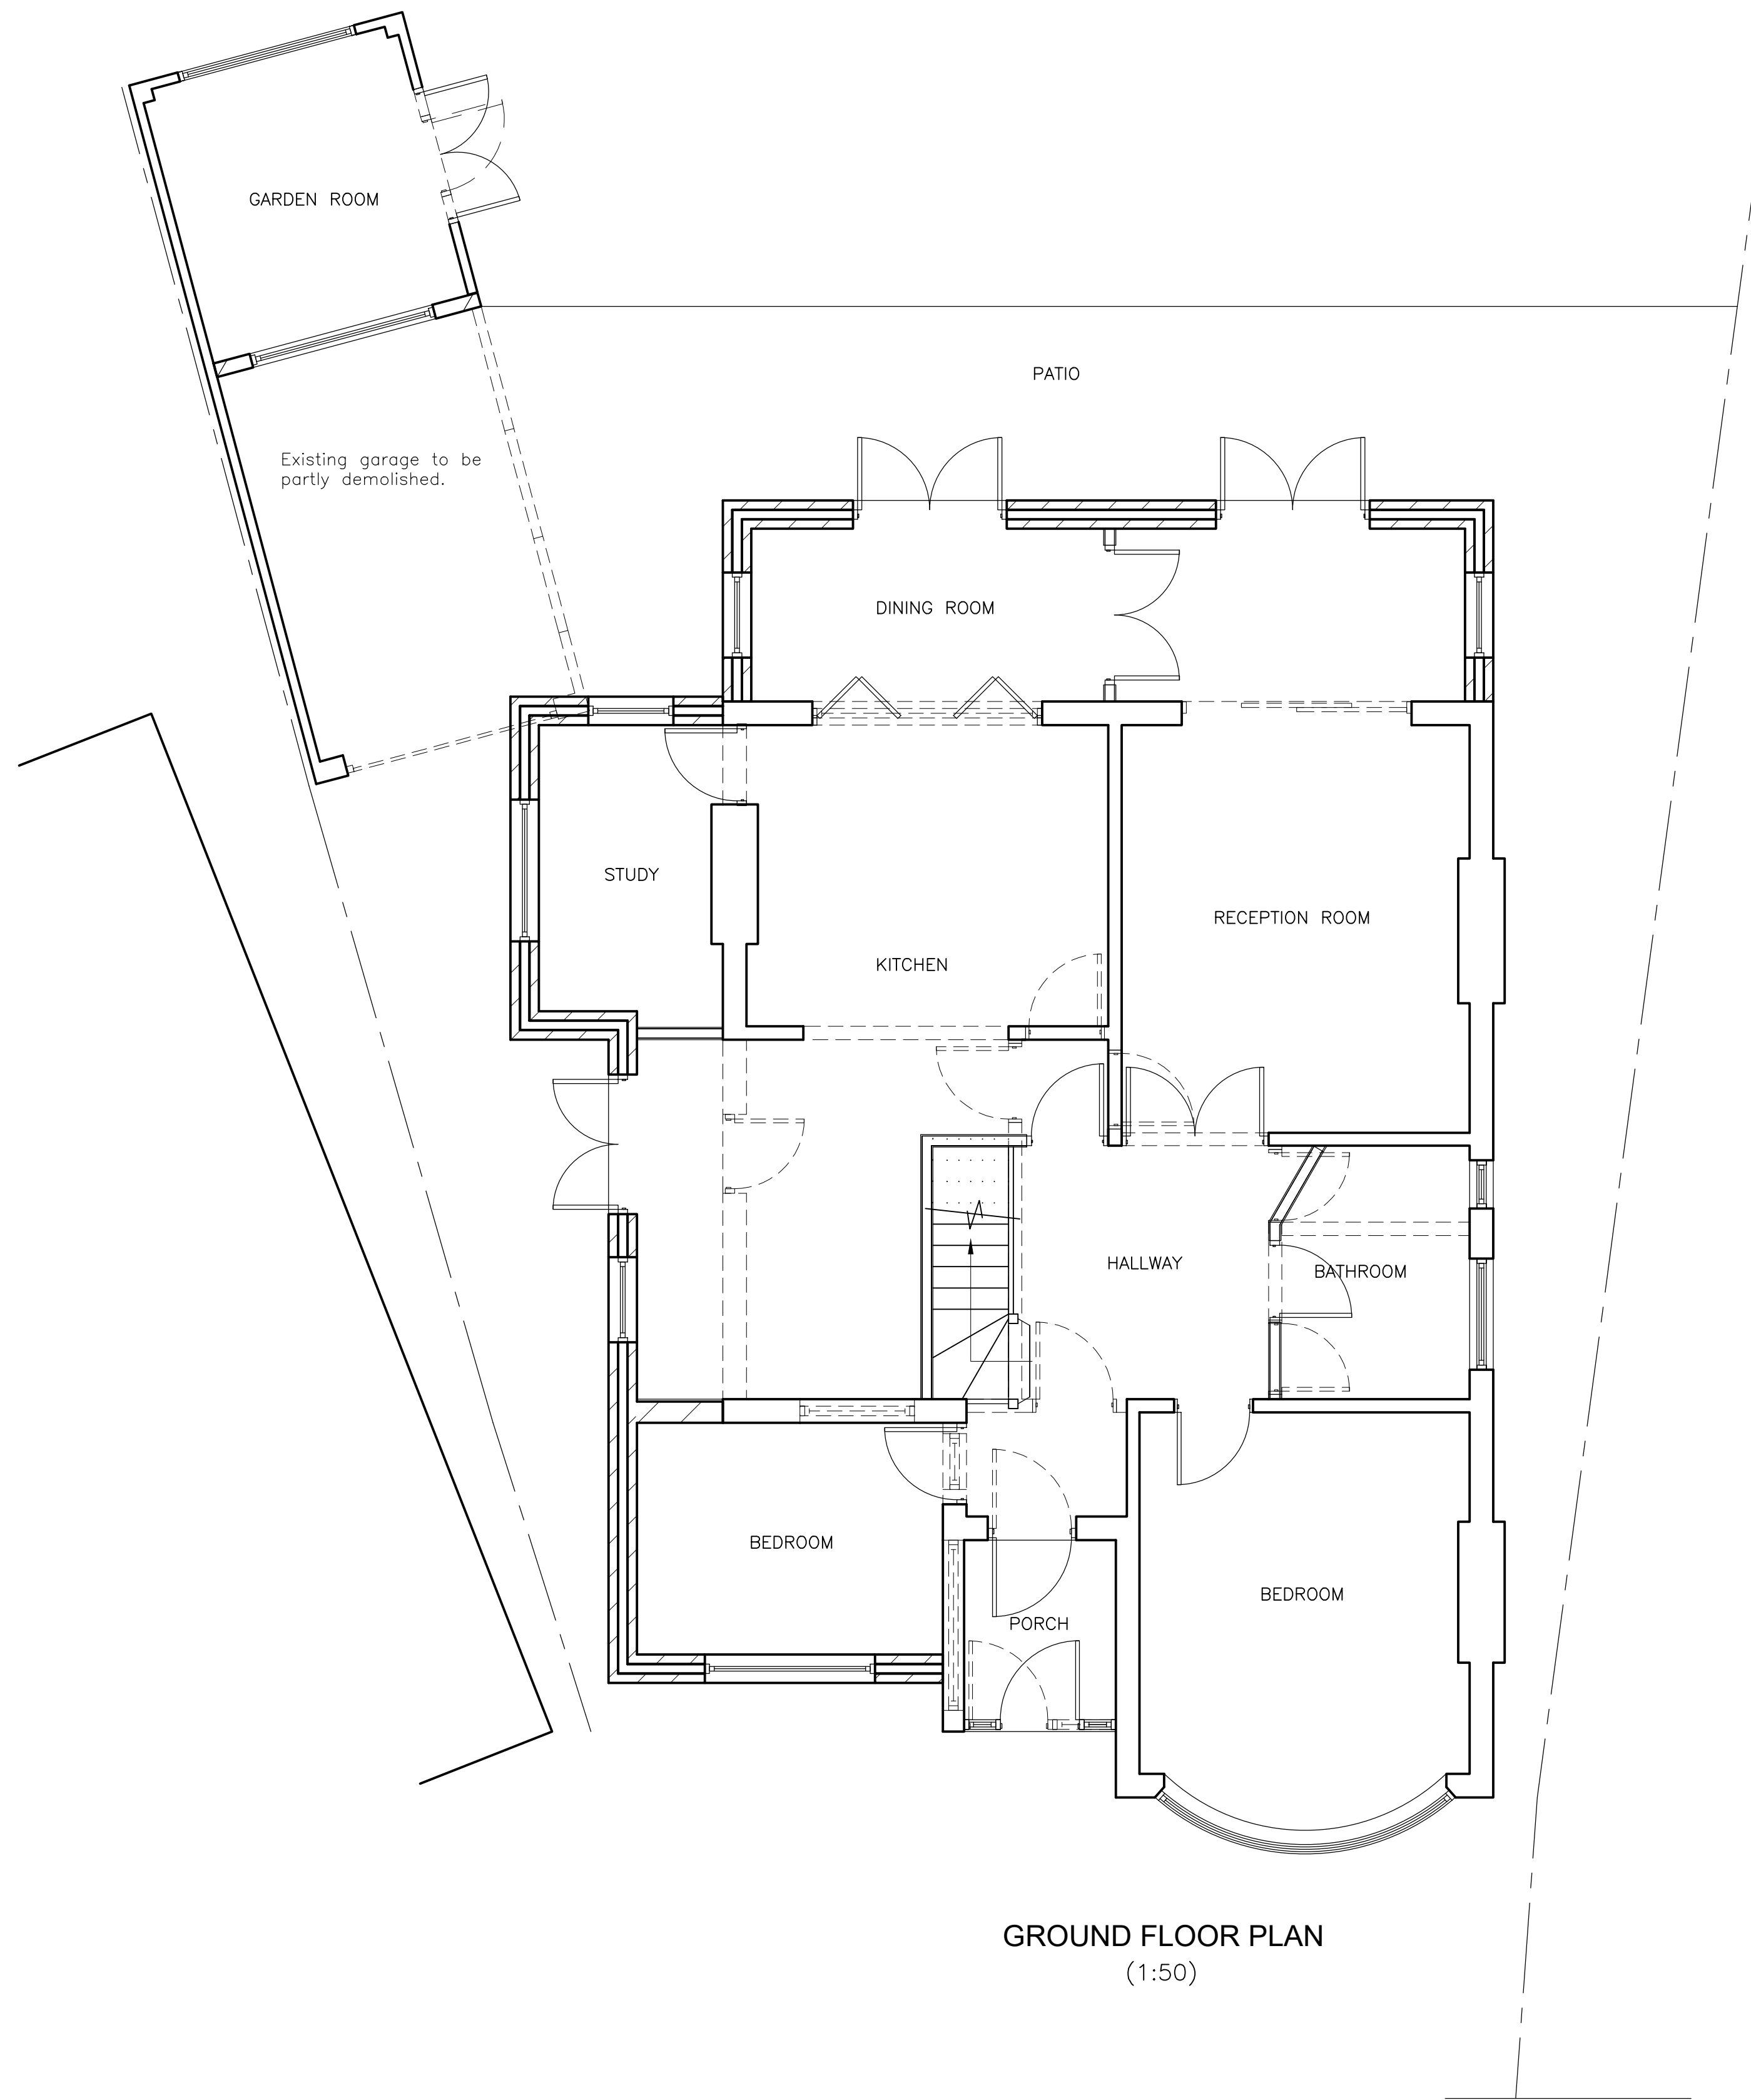

LOCATION PLAN
(1:1250)

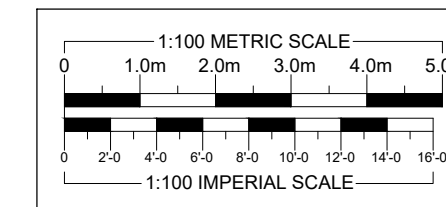


NB. SCHEME REDUCED FROM PREVIOUSLY APPROVED PROPOSALS (REF: 15431/APP/2024/411) WITH REDUCED REAR PROJECTION, SIMPLIFIED INTERNAL LAYOUT AND CHANGES TO GLAZING.

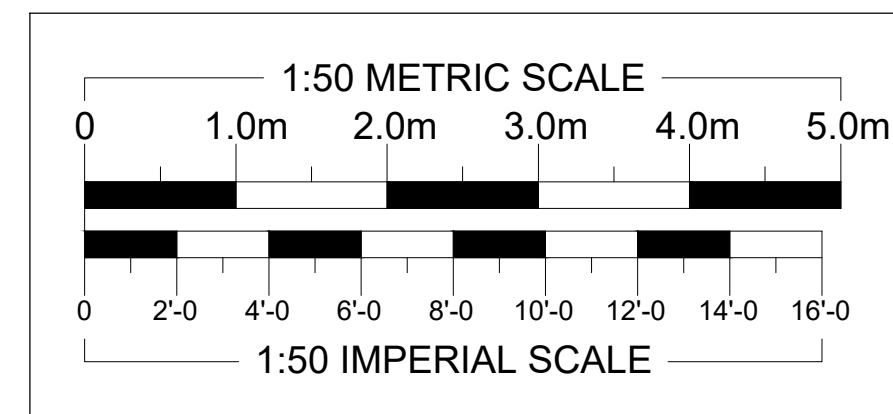


FRONT ELEVATION
(1:100)



LEFT ELEVATION
(1:100)

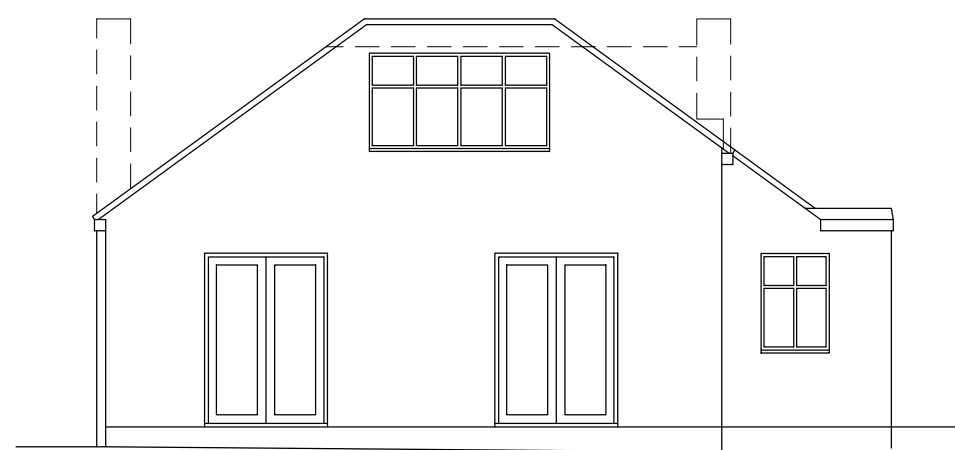

REAR ELEVATION
(1:100)

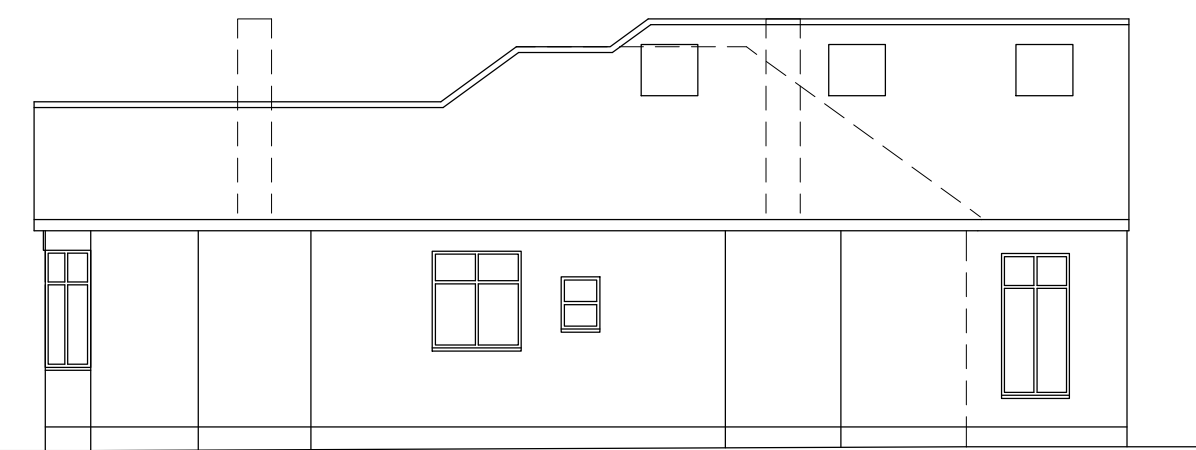

RIGHT ELEVATION
(1:100)

REVISIONS		DATE
ARTHUR J. FERRYMAN & ASSOCIATES ARCHITECTURAL CONSULTANTS • SURVEYORS 128 HIGH STREET • BUSHEY • HERTS • WD23 3DE Tel: 020 8950 0508 Email: office@ajferryman.co.uk		
TITLE PROPOSED EXTENSIONS AND ALTERATIONS		
ADDRESS 14 Kenbury Close Ickenham UB10 8HU		
CLIENT Ms J Rankmore		
SCALE AS SHOWN @A1	DRAWN 	DATE 07/24
DRAWING 223142/11	REV. 	