


FIRST FLOOR PLAN
(1:50)


Dash-dot line indicates extent of room with a ceiling height greater than 1.8m.

Front and side walls positioned under sloping roof to have internal height of 1.0m.

All dimensions shown are approximate and will vary dependant on construction details to follow and actual materials used. Dimensions shown are for planning purposes only and are not to be used for order of dimension critical fixtures and fittings. All dimensions should be checked on site.

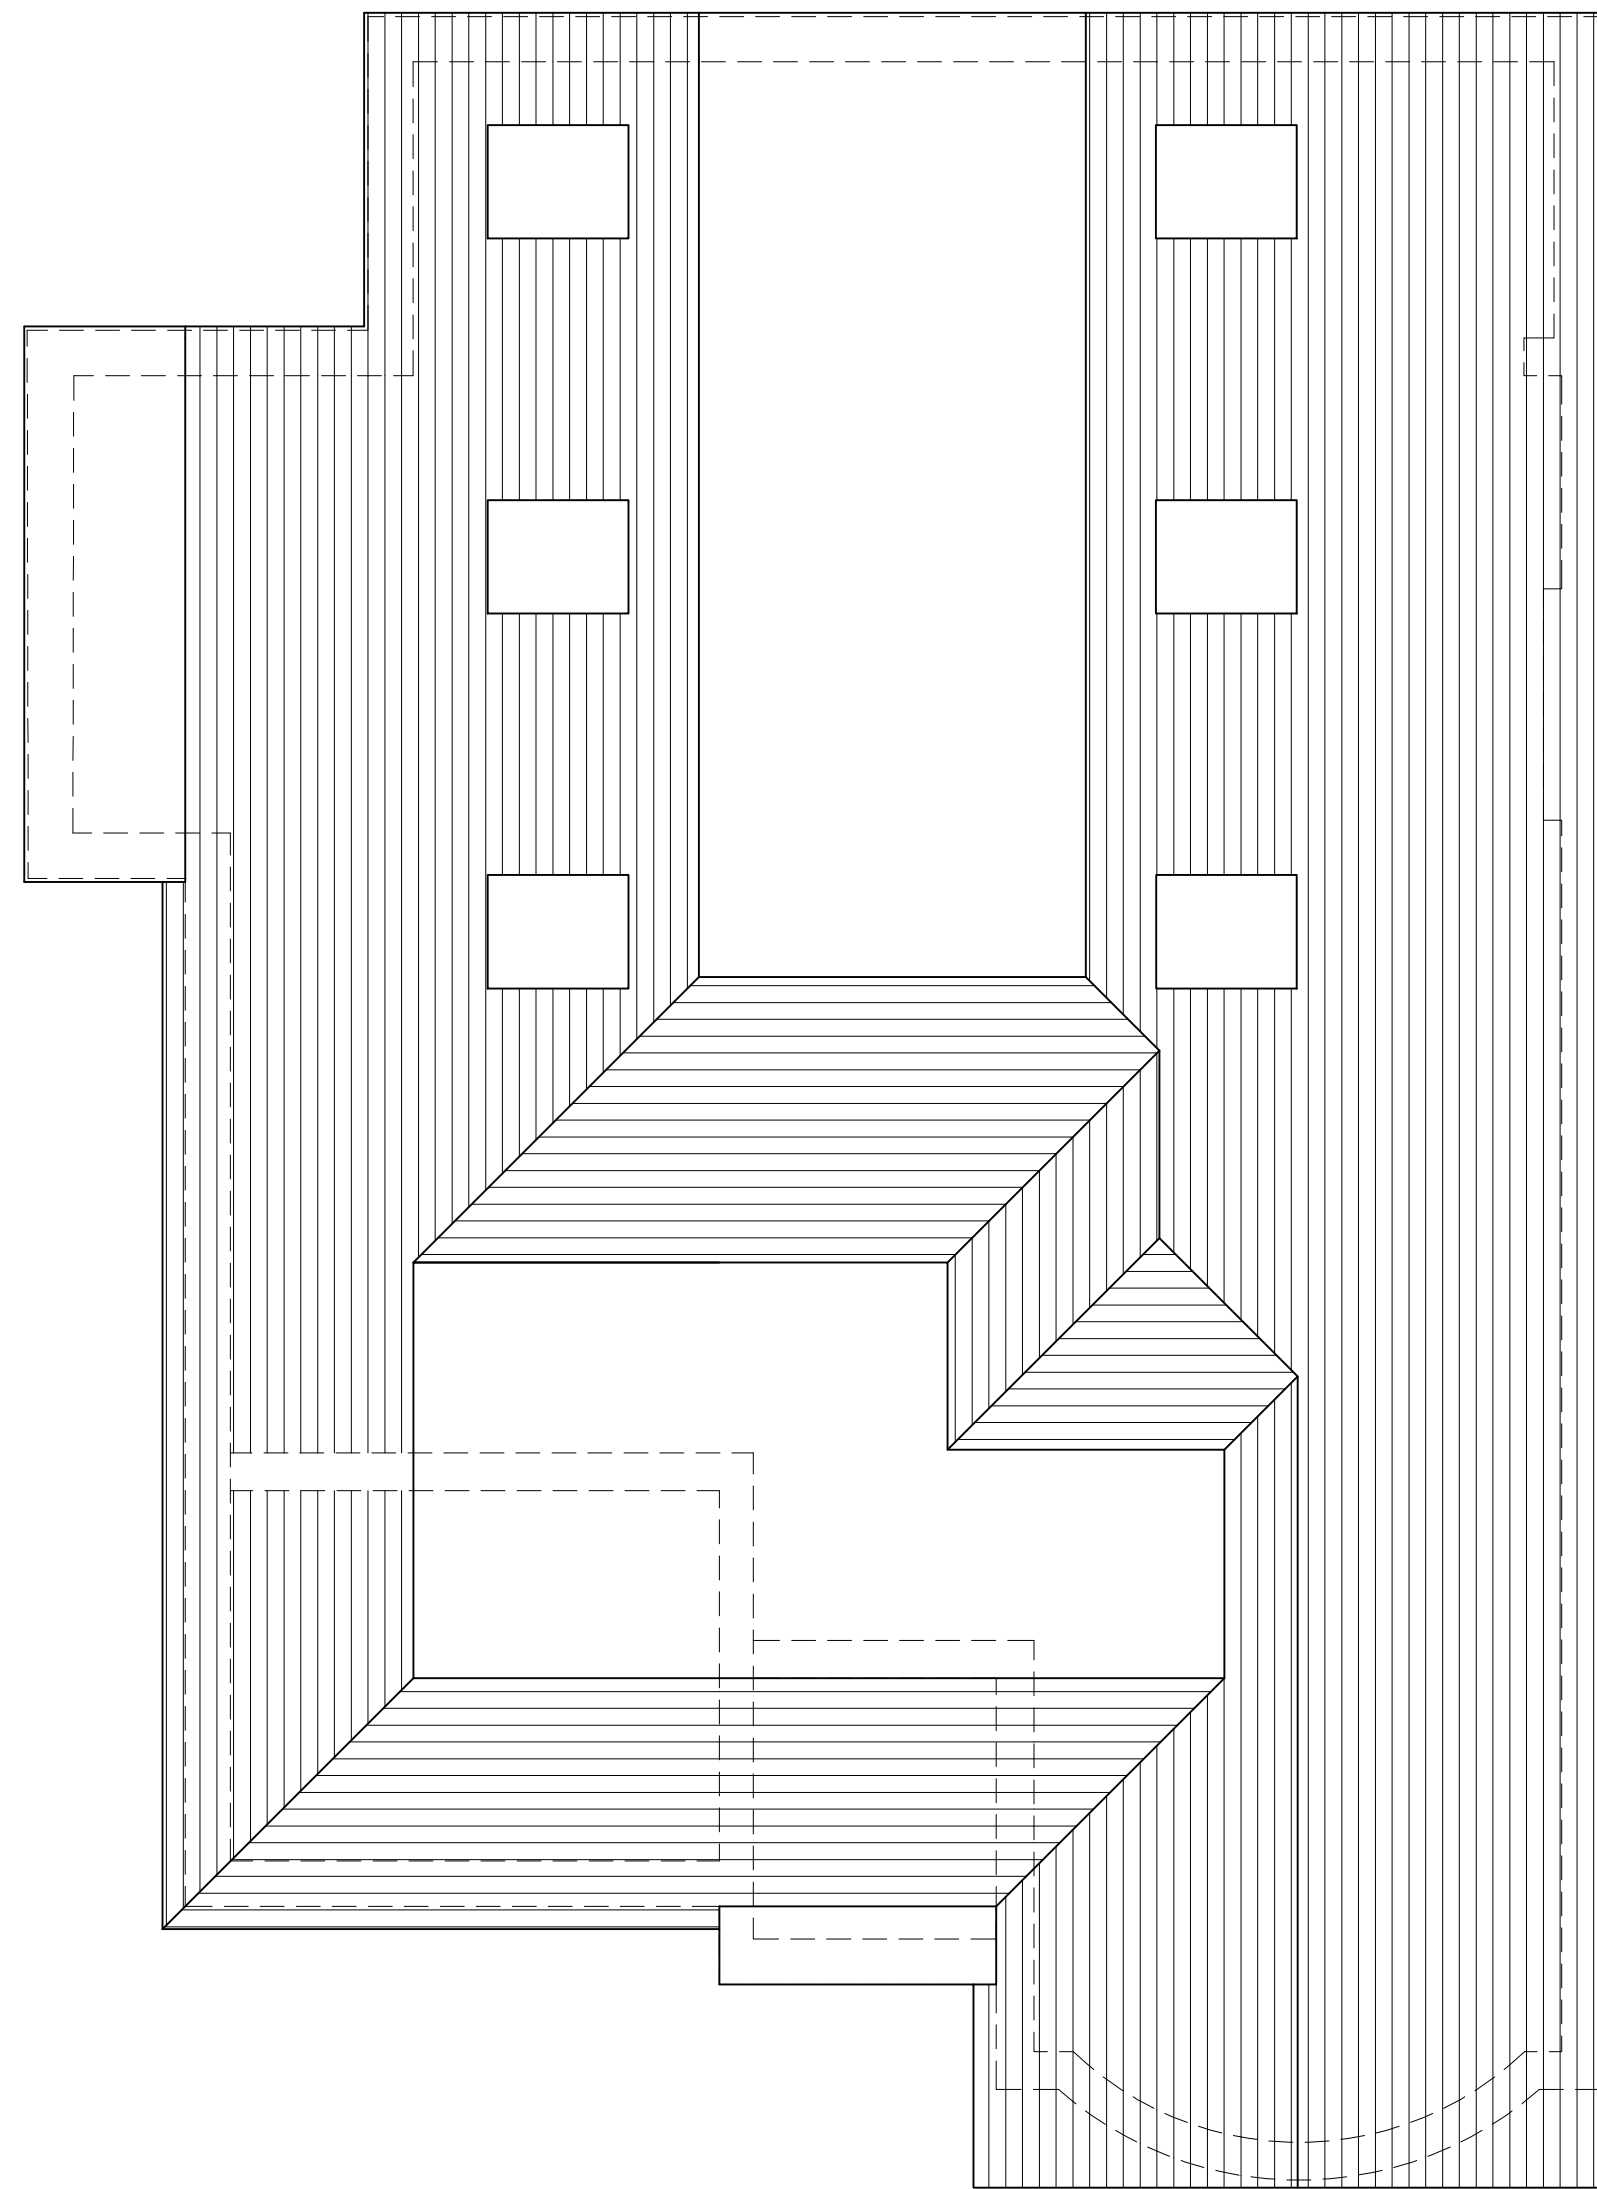


ROOF PLAN
(1:50)

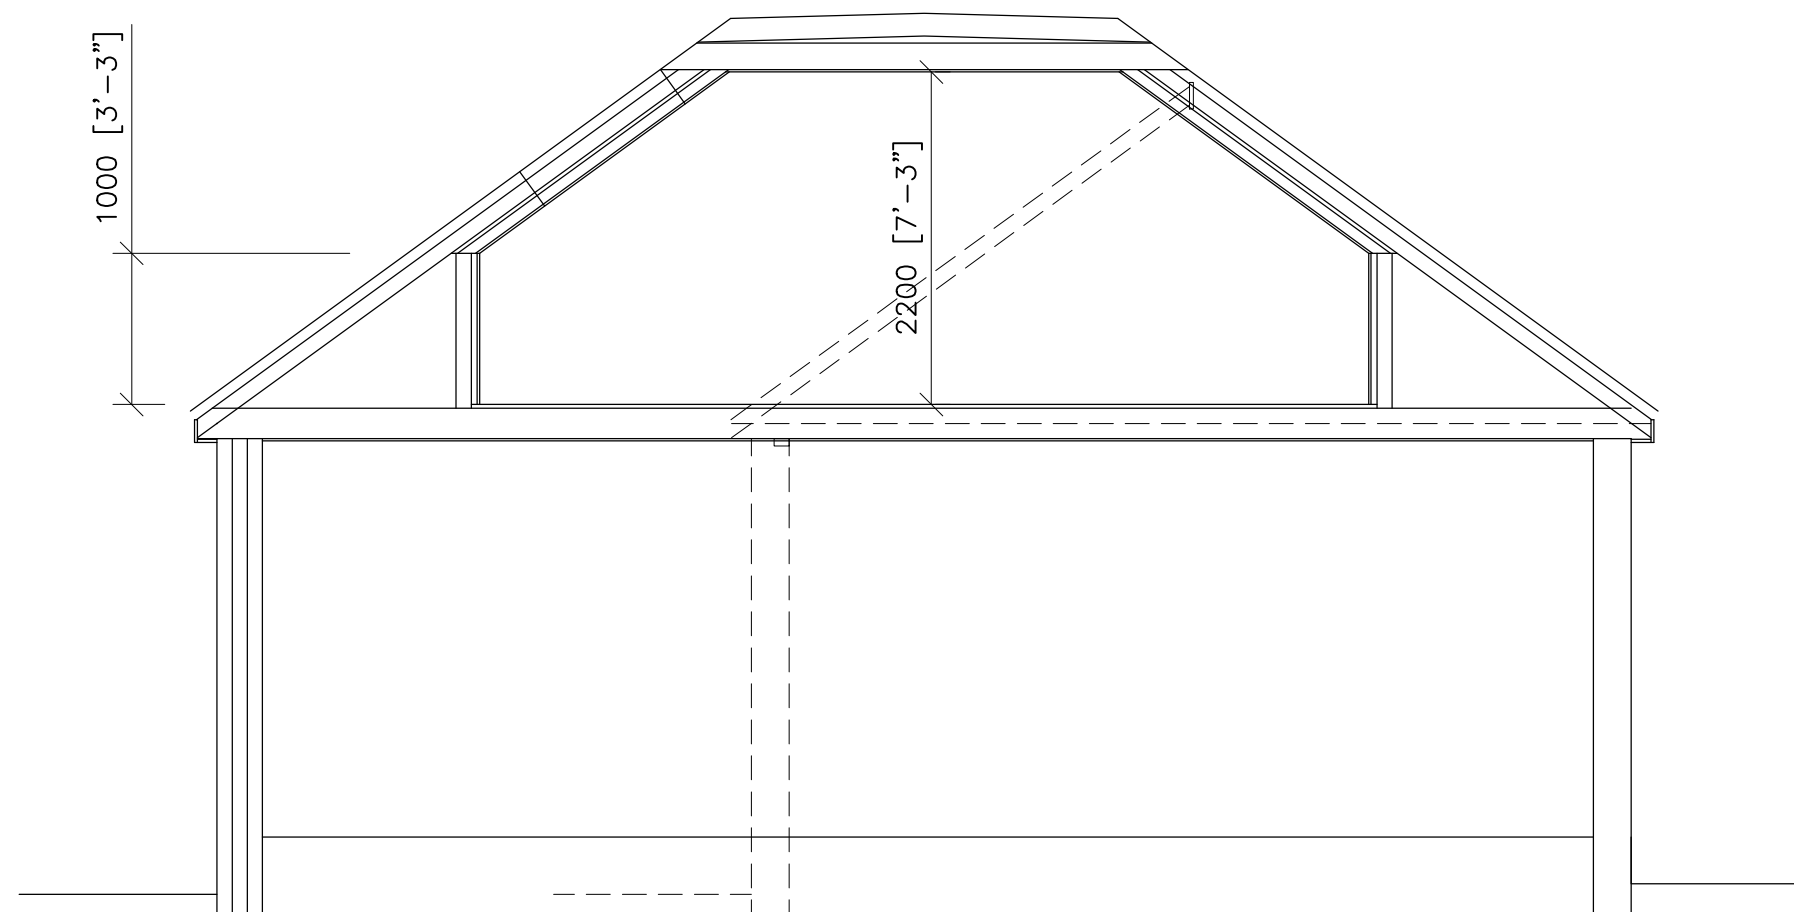

ILLUSTRATIVE SECTION A-A
(1:50)

NB. SCHEME REDUCED FROM PREVIOUSLY APPROVED PROPOSALS (REF: 15431/APP/2024/411) WITH REDUCED REAR PROJECTION, SIMPLIFIED INTERNAL LAYOUT AND CHANGES TO GLAZING.

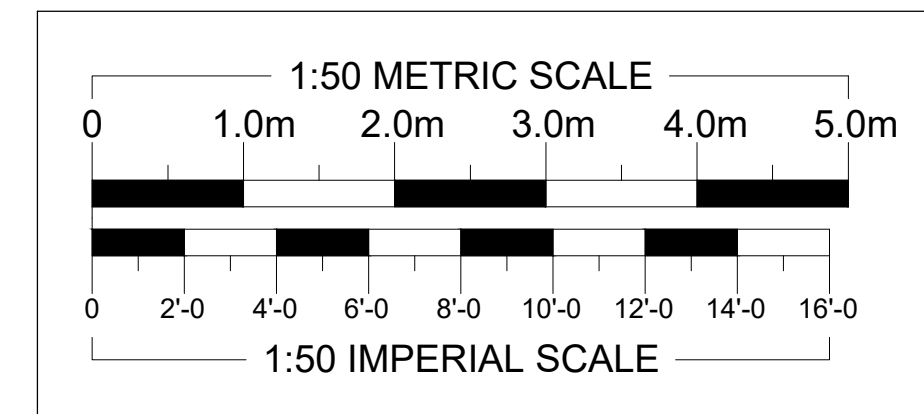

REVISIONS		DATE
<div>ARTHUR J. FERRYMAN & ASSOCIATES</div> <div>ARCHITECTURAL CONSULTANTS • SURVEYORS</div> <div>128 HIGH STREET • BUSHEY • HERTS • WD23 3DE</div> <div>Tel: 020 8950 0508 Email: office@ajferryman.co.uk</div>		
TITLE PROPOSED EXTENSIONS AND ALTERATIONS		
ADDRESS 14 Kenbury Close Ickenham UB10 8HU		
CLIENT Ms J Rankmore		
SCALE AS SHOWN @A1	DRAWN	DATE 07/24
DRAWING 223142/12	REV.	