



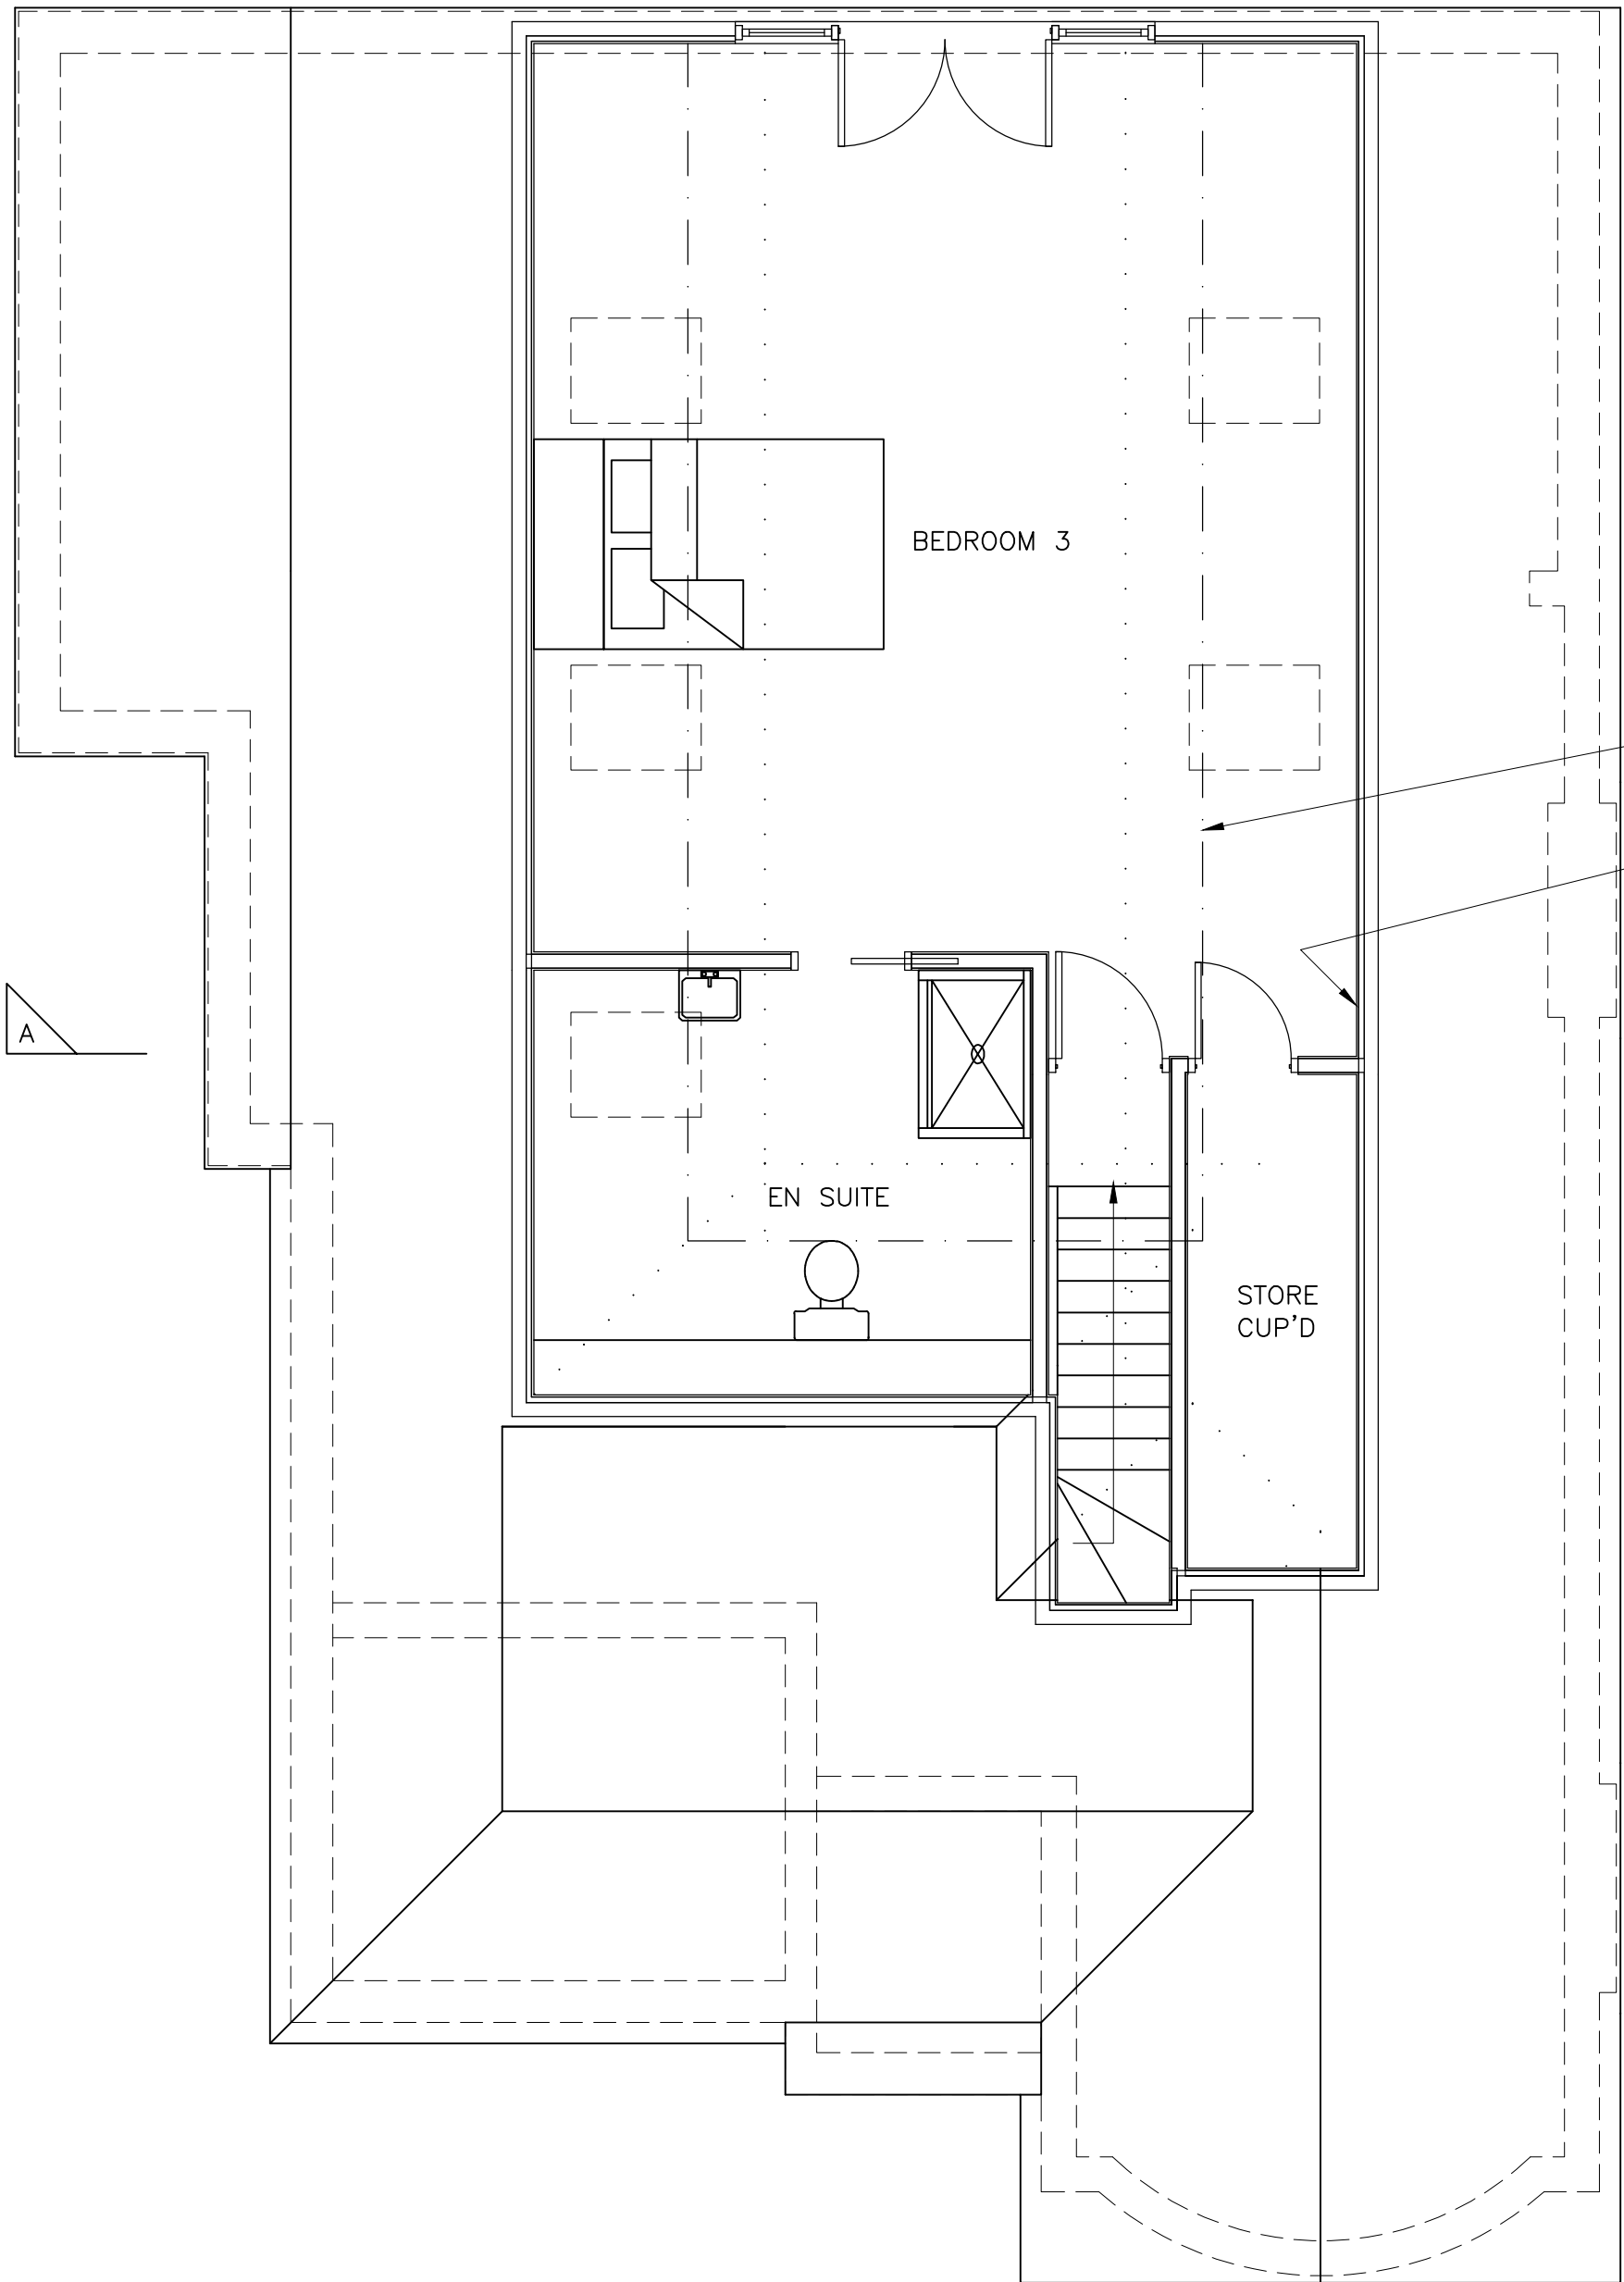

Dash-dot line indicates extent of room with a ceiling height greater than 1.8m.


Front and side walls positioned under sloping roof to have internal height of 1.0m.

FIRST FLOOR PLAN
(1:50)

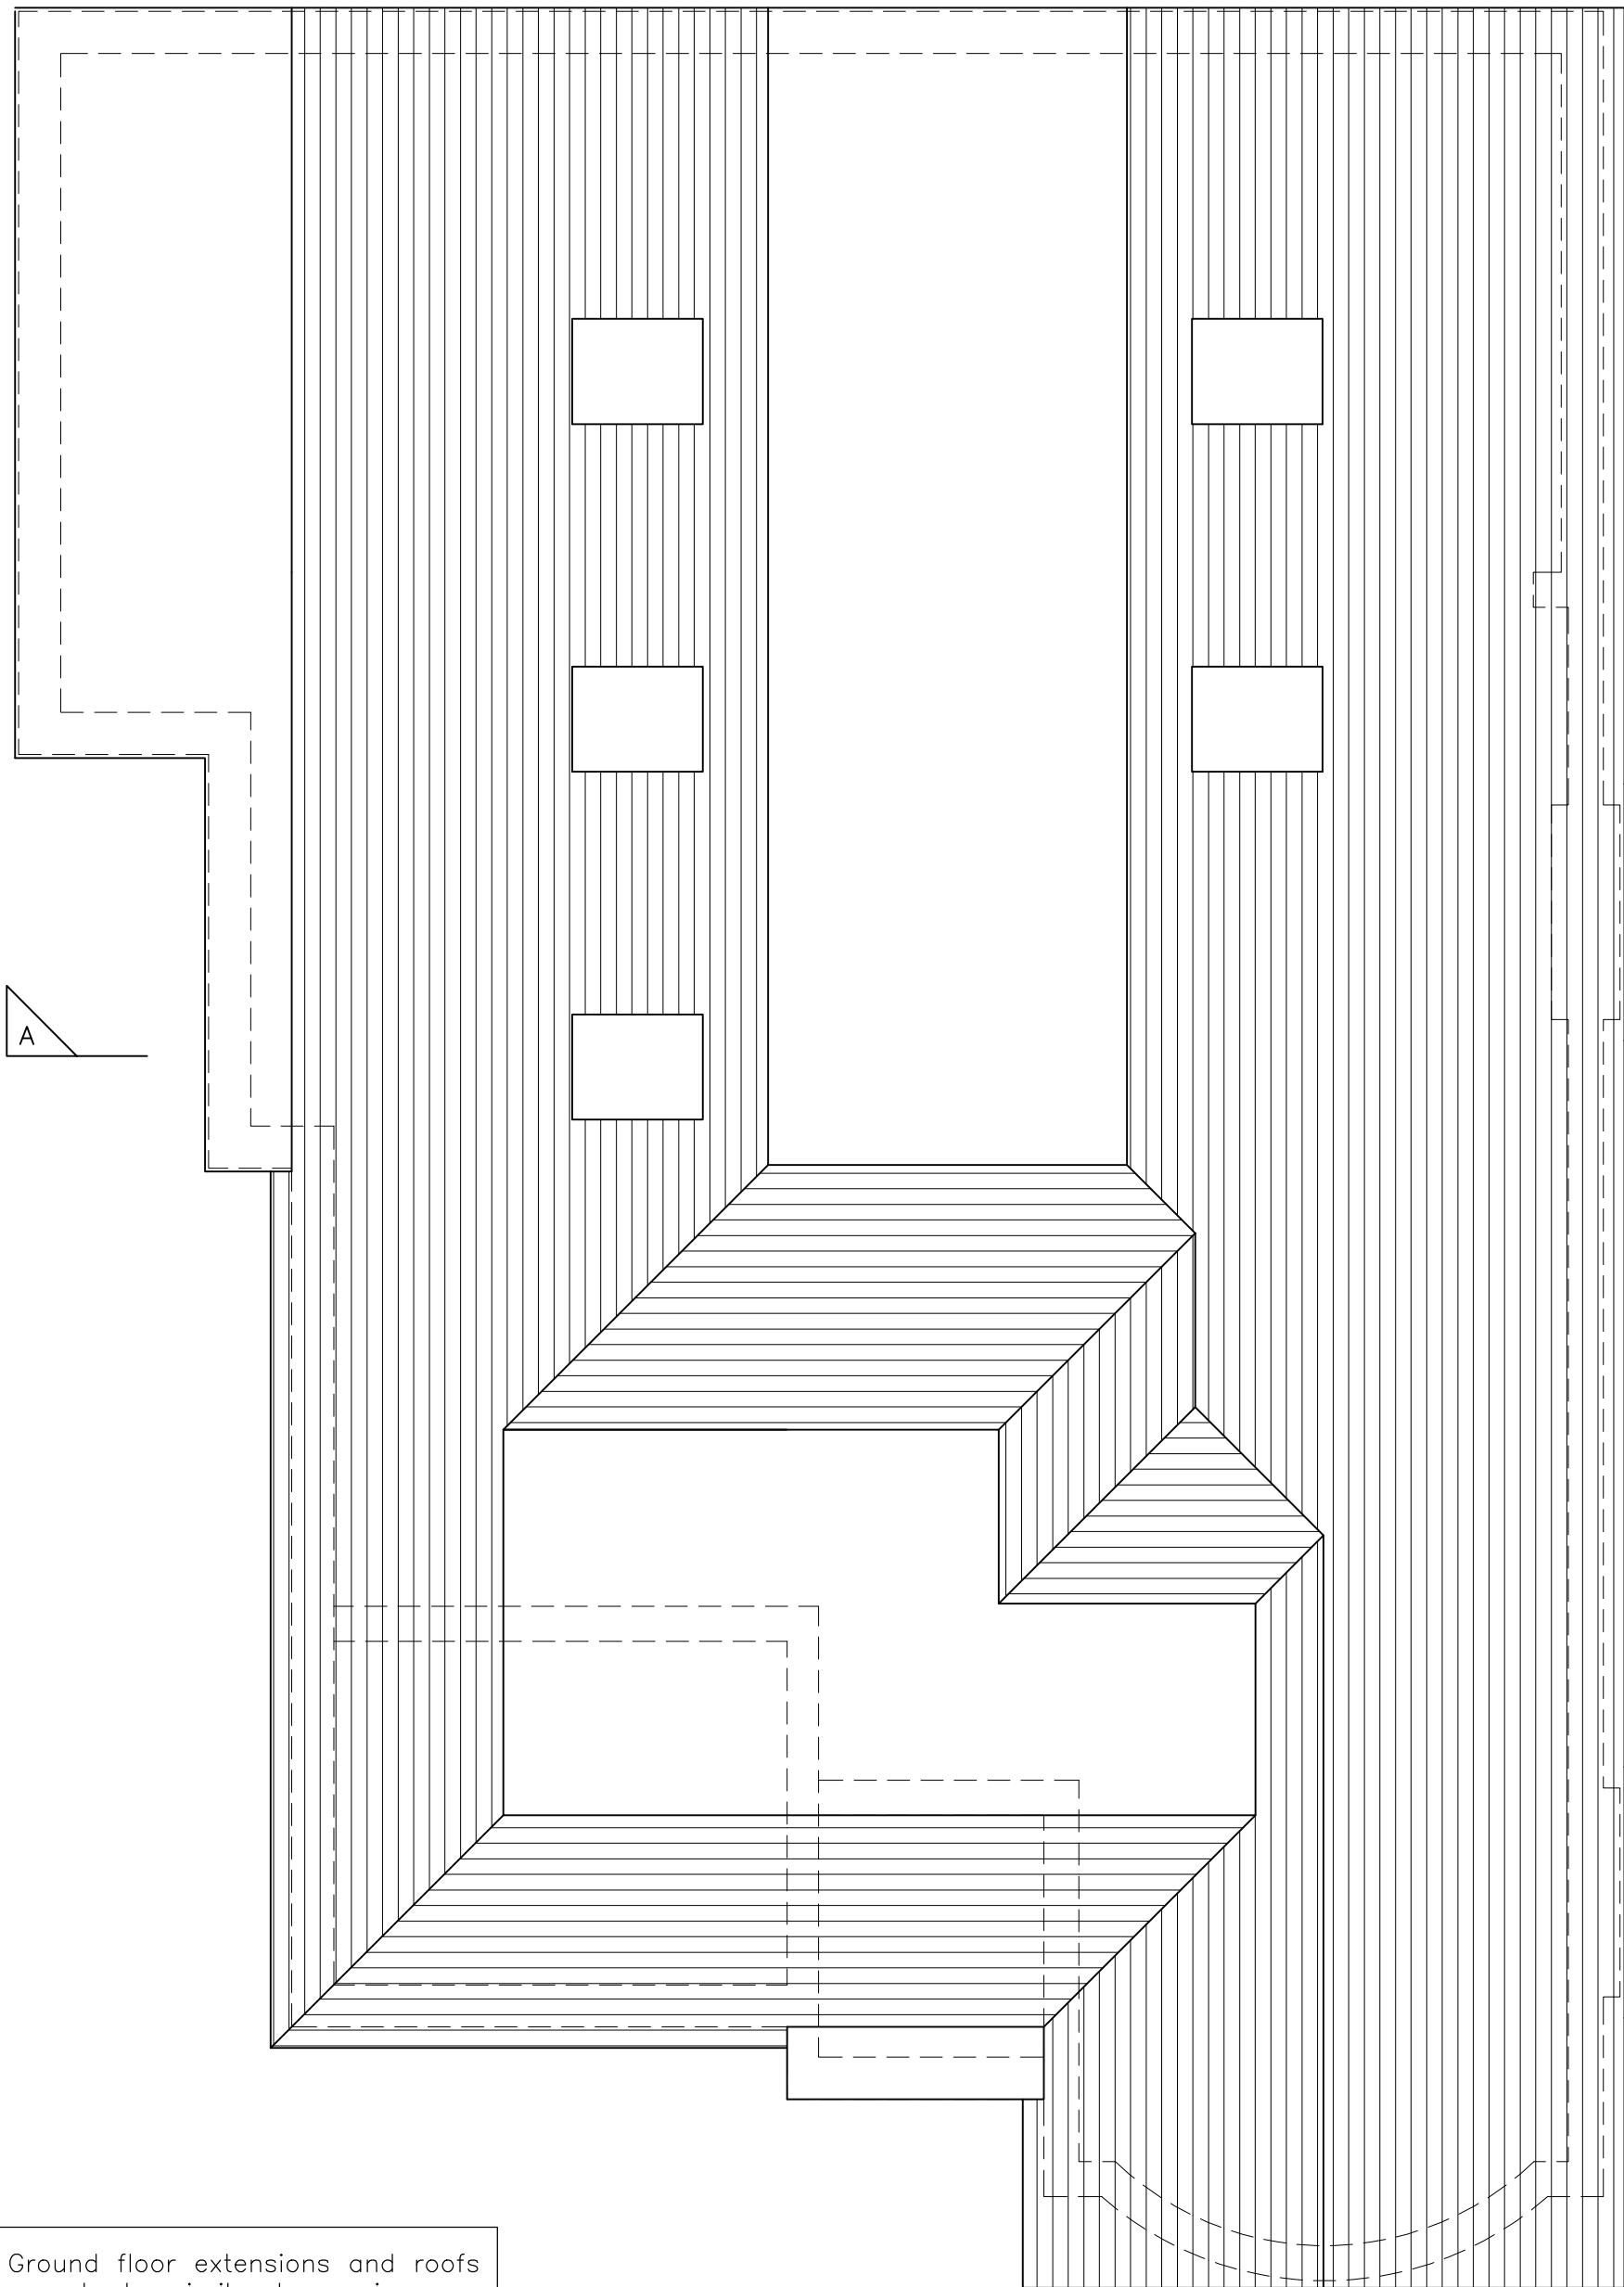


Ground floor extensions and roofs over to be similar to previous approved scheme by others (ref: 15431/APP/2023/269) with corrected roof plan.

ROOF PLAN
(1:50)

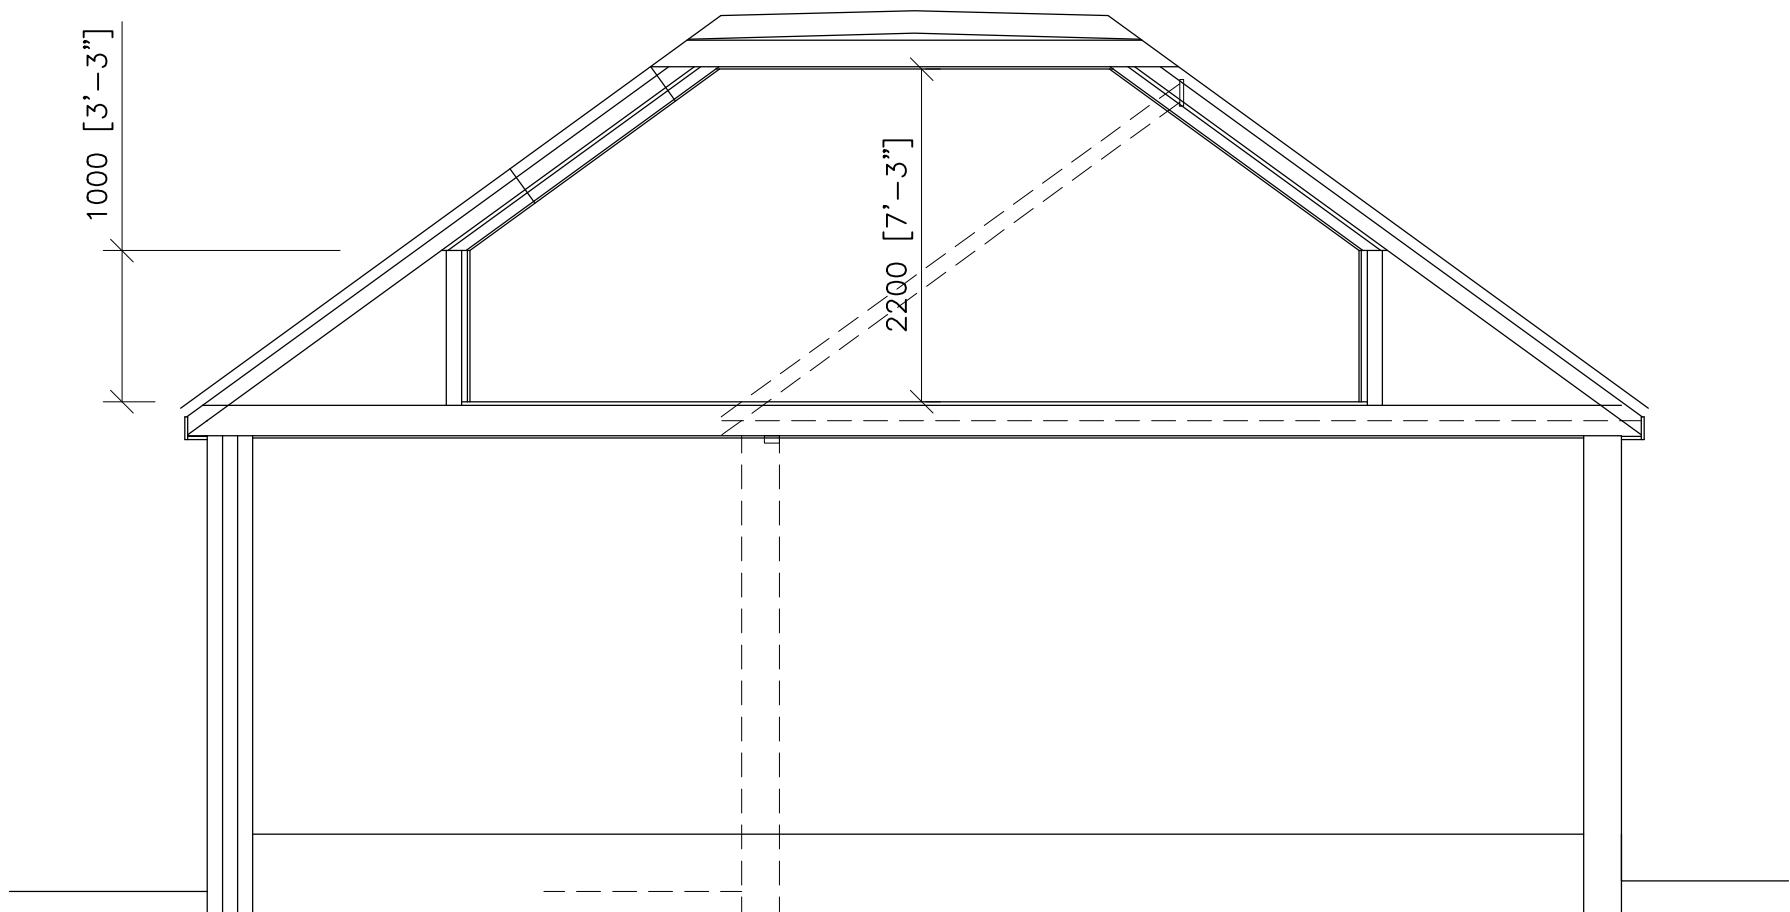

ILLUSTRATIVE SECTION A-A
(1:50)

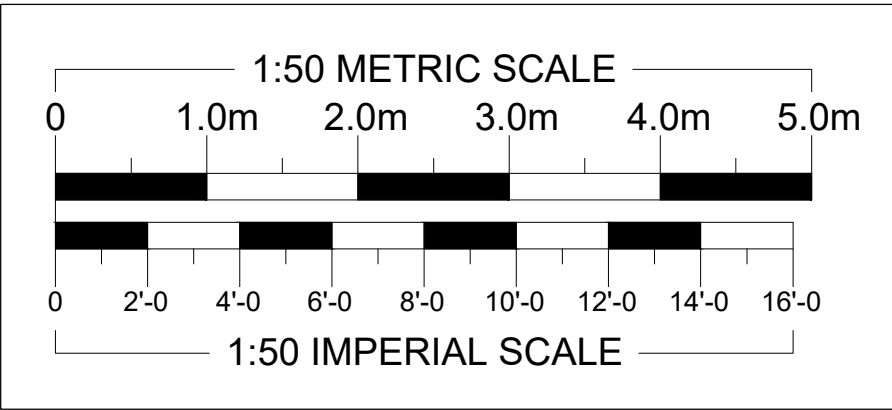

REVISIONS		DATE
ARTHUR J. FERRYMAN & ASSOCIATES ARCHITECTURAL CONSULTANTS • SURVEYORS 128 HIGH STREET • BUSHEY • HERTS • WD23 3DE Tel: 020 8950 0508 Email: office@ajferryman.co.uk		
TITLE PROPOSED EXTENSIONS AND ALTERATIONS		
ADDRESS 14 Kenbury Close Ickenham UB10 8HU		
CLIENT Mrs J Rankmore		
SCALE AS SHOWN @A1	DRAWN	DATE 12/23
DRAWING 223142/03		REV.