


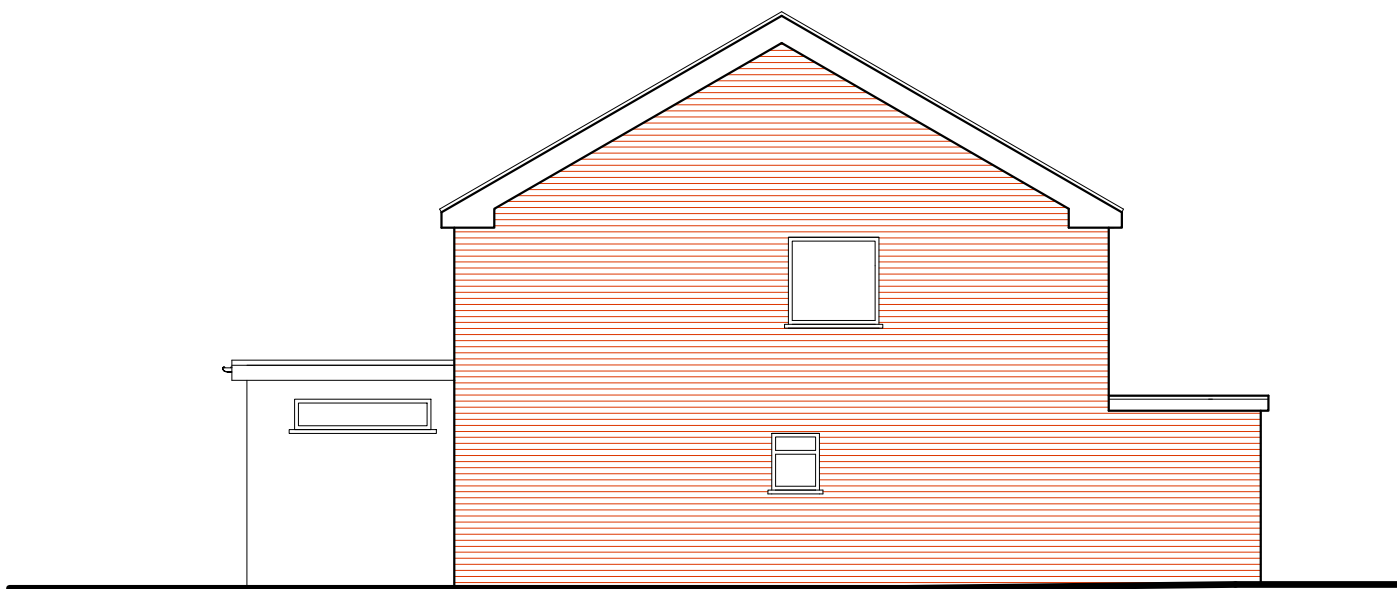

NORTH WEST ELEVATION



NORTH EAST ELEVATION




SOUTH EAST ELEVATION



SOUTH WEST ELEVATION

EXISTING
ELEVATIONS

8 The Mallows, Ickenham, UXBRIDGE
UB10 8BX

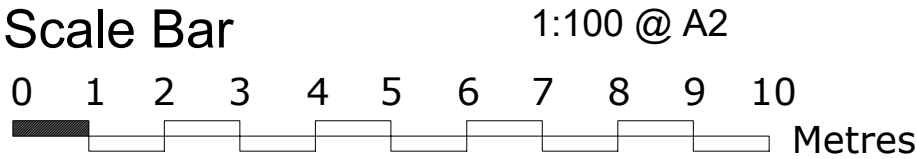

THE GILLETT MACLEOD PARTNERSHIP
Chartered Architects & Town Planning Consultants
1 High Road Old Eastcote Pinner Middlesex HA5 2EW tel. 0208 868 1333

Drg. No. 26/3714/05
Scale 1:100@A2
Date 26/05/26
Drawn by K H

REVISION	