



GROUND FLOOR

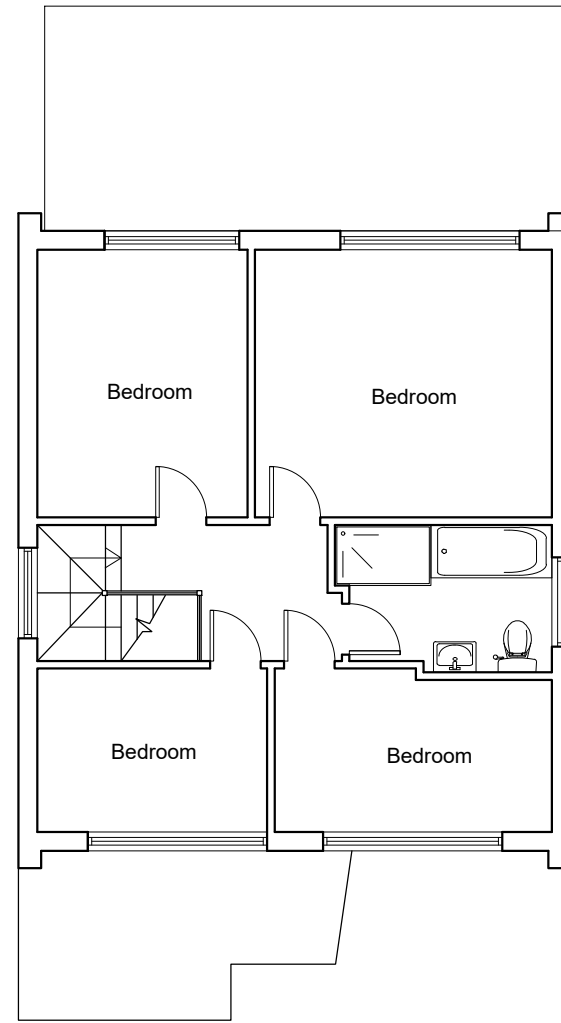


FIRST FLOOR

 

ROOF

EXISTING FLOOR PLANS

8 The Mallows, Ickenham, UXBRIDGE
UB10 8BX

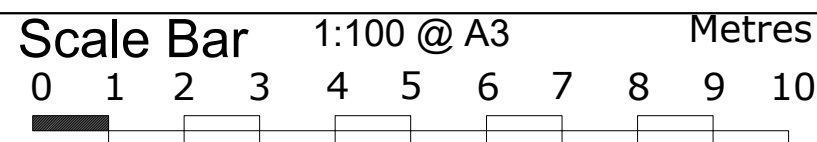

THE GILLETT MACLEOD PARTNERSHIP
Chartered Architects & Town Planning Consultants
1 High Road Old Eastcote Pinner Middlesex HA5 2EW tel. 0208 868 1333

Drg. No. 26/3714/03
Scale 1:100@A3
Date 21/05/26
Drawn by KH

REVISION
(C) drawer