


NORTH WEST ELEVATION

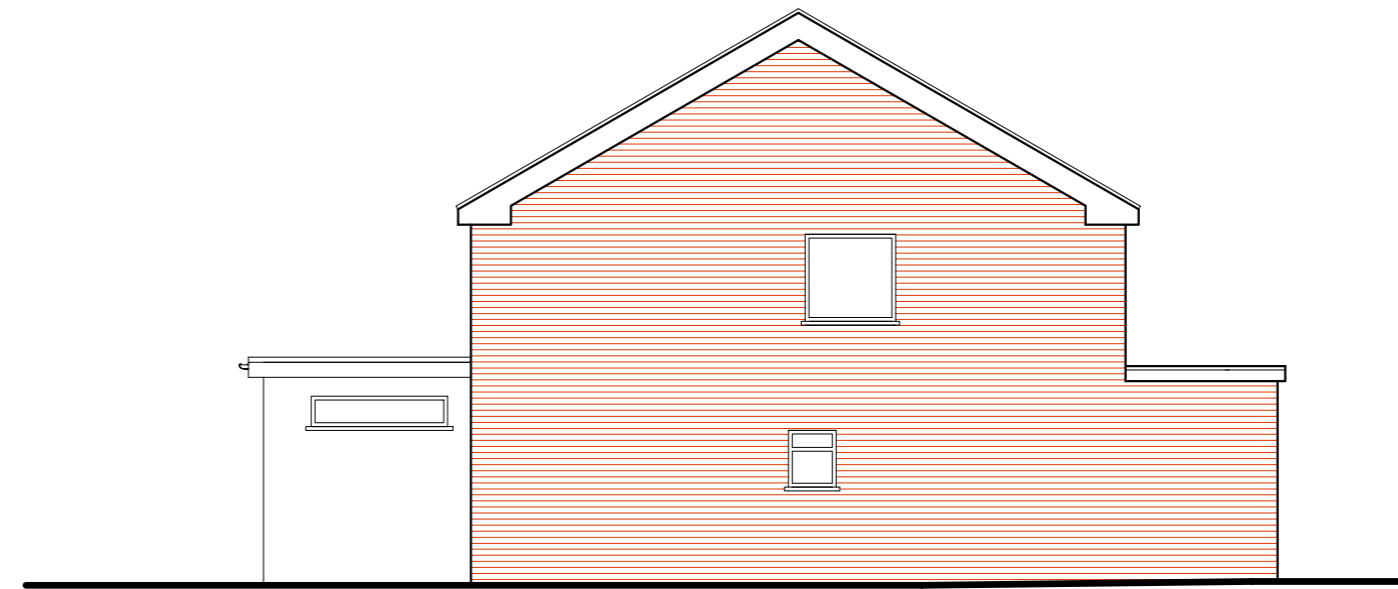

NORTH EAST ELEVATION




SOUTH EAST ELEVATION



SOUTH WEST ELEVATION

PROPOSED  
ELEVATIONS

*8 The Mallows, Ickenham, UXBRIDGE  
UB10 8BX*

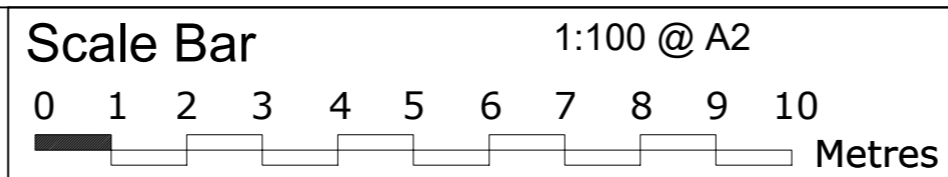

THE GILLETT MACLEOD PARTNERSHIP  
Chartered Architects & Town Planning Consultants  
1 High Road Old Eastcote Pinner Middlesex HA5 2EW tel. 0208 868 1333

Drg. No. 26/3714/06  
Scale 1:100@A2  
Date 26/05/26  
Drawn by K H

REVISION
<div style="display: flex; align-items: center;"> <div style="border: 1px solid black; border-radius: 50%; width: 20px; height: 20px; display: flex; align-items: center; justify-content: center; margin-right: 5px;">C</div> <div style="font-size: 8px;">drawn</div> </div>