



GROUND FLOOR

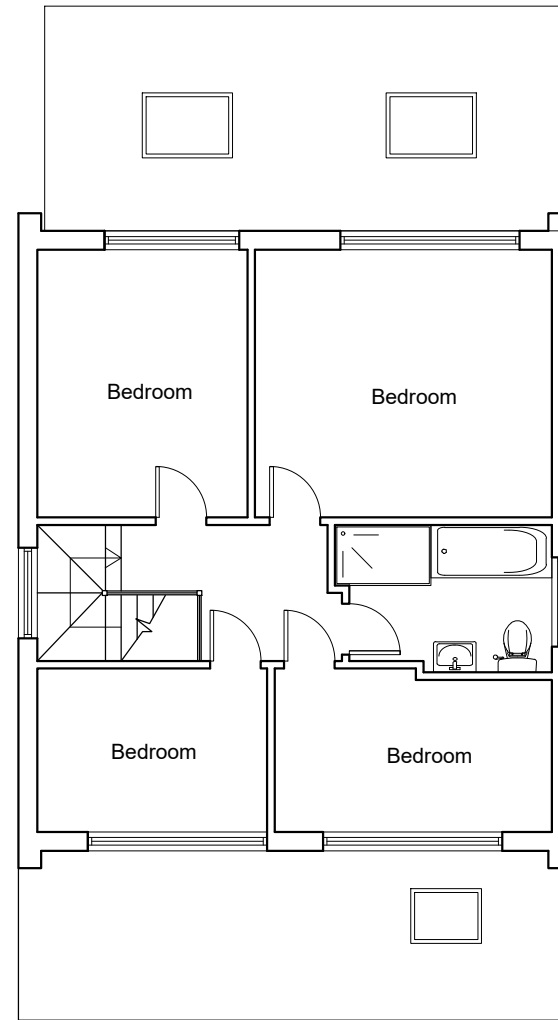


FIRST FLOOR

 

ROOF

PROPOSED FLOOR PLANS

8 The Mallows, Ickenham, UXBRIDGE  
UB10 8BX

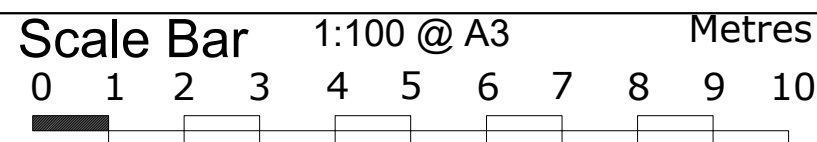

THE GILLETT MACLEOD PARTNERSHIP  
Chartered Architects & Town Planning Consultants  
1 High Road Old Eastcote Pinner Middlesex HA5 2EW tel. 0208 868 1333

Drg. No. 26/3714/04  
Scale 1:100@A3  
Date 21/05/26  
Drawn by KH

REVISION
(C) drawer