



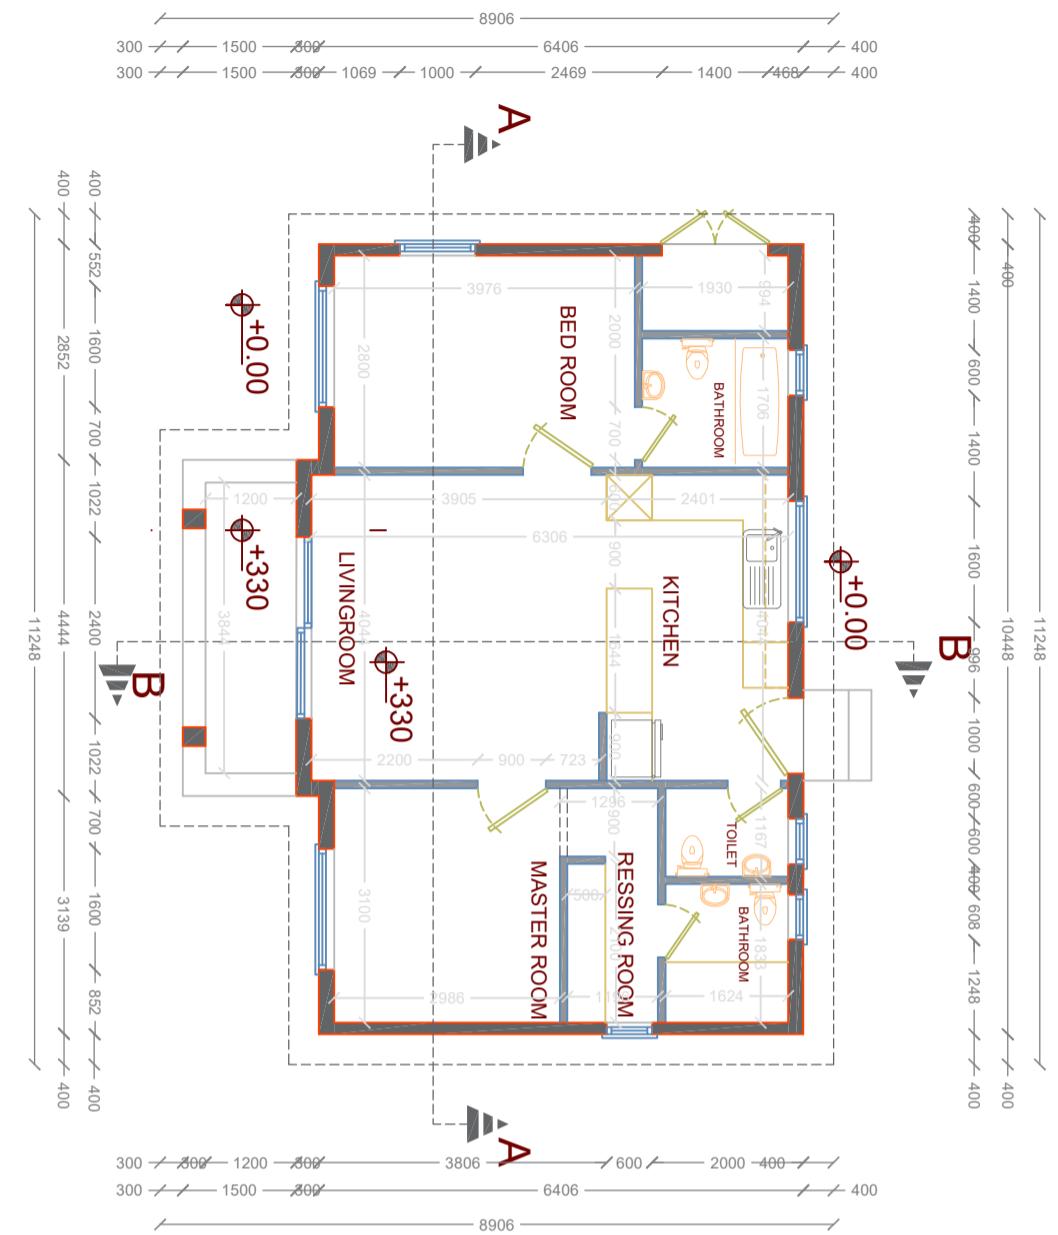

4 PROPOSED GROUND FLOOR PLAN

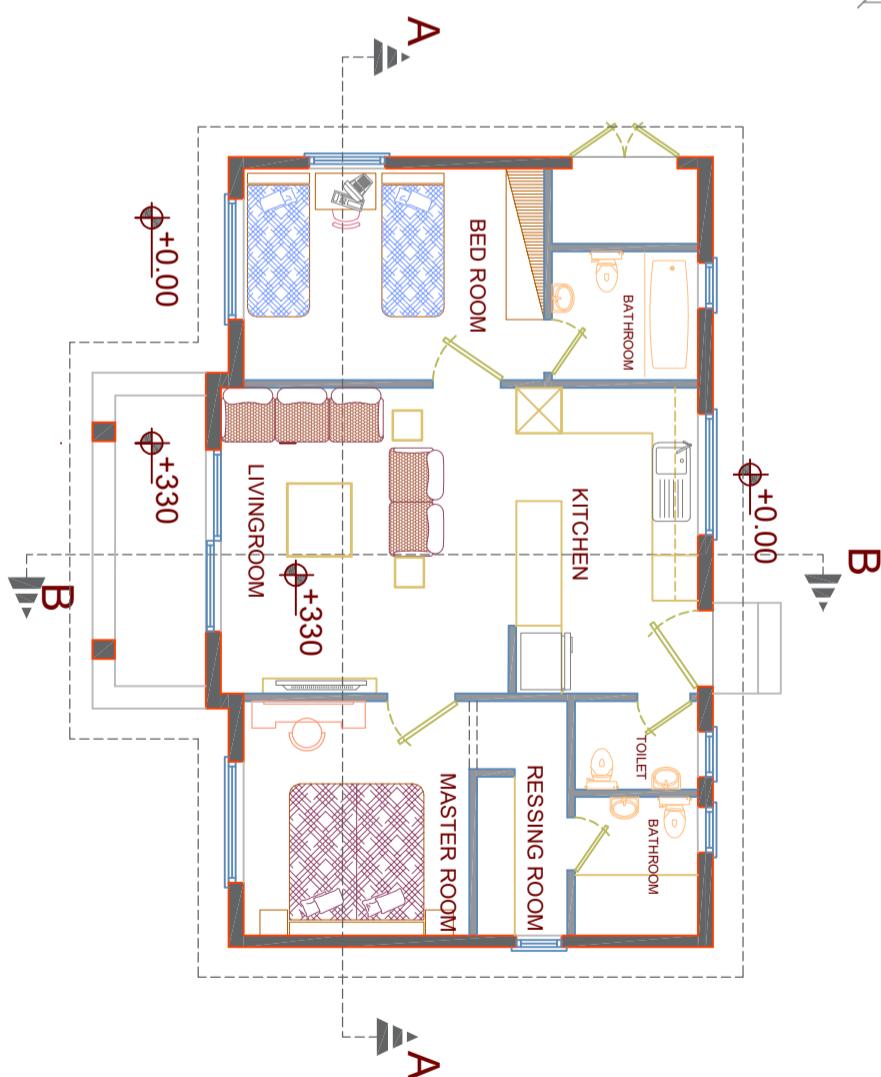

4 PROPOSED GROUND FLOOR PLAN (INTERIOR)



Design and Build



LACO Design and Build LTD
Contact: +44 7428720763
Email: info@lacobuild.com

Drawing Title: PROPOSED GROUND FLOOR
Date: 25.10.2021

Scale: 1:100

A3

Drawn By: LA Checked By: WA Approved By: SD
Drawing No. Laco2/1/BW/04 Revision 01

General Notes:
All dimensions are in millimeters unless noted otherwise.
All dimensions to be verified on site.
The copyright of this drawing is held by Laco Build LTD. No unauthorized use or copies are permitted without our consent.