

General Notes:

All dimensions are in millimeters unless noted otherwise.

All dimensions to be verified on site.

For any discrepancies and omissions, it is recipient's responsibility to verify the same specifically with the designer.

The copyright of this drawing is held by Laco Build LTD. No unauthorized use or copies are permitted without our consent.



Design and Build

Laco Build LTD
Contact: 07774463374
Email: info@lacobuild.com

Client:
Curt Loana Mirabela

Project Title:
Erection of An Annex


Project Address:
24 The Broadwalk, London
Northwood, Middlesex, HA6 2XD

Client ID:
—

Drawing Title		Date: 25.04.2023	
EXISTING ELEVATIONS			
Scale		A3	
1:100			
Drawn By:	QA/SAR	Checked By:	WSM
		Approved By:	CLM
Drawing No.		Revisions	
Laco20/BW/008		00	



10 EXISTING FRONT ELEVATION

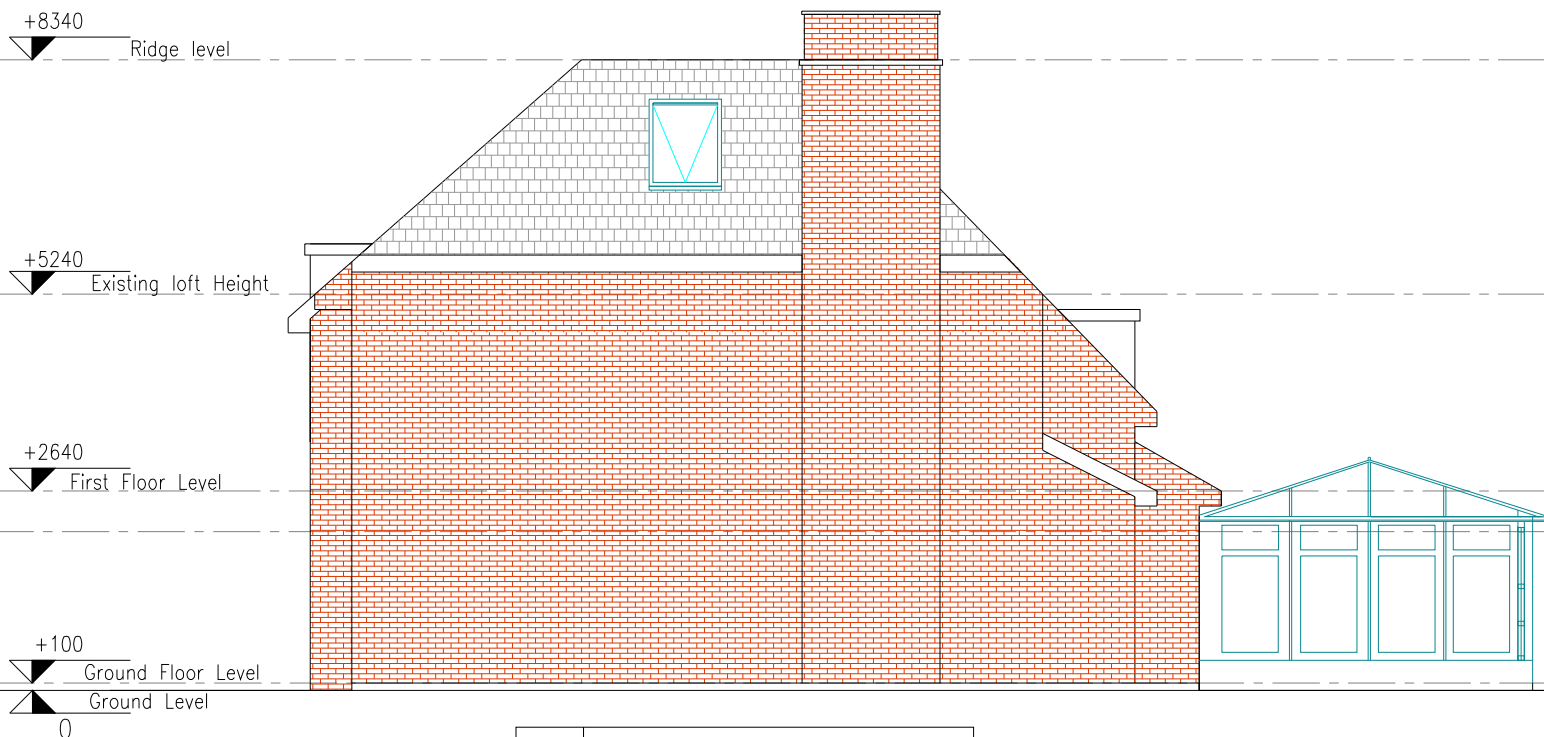

11 EXISTING SIDE ELEVATION

