

General Notes:
 All dimensions are in millimeters unless noted otherwise.
 All dimensions to be verified on site.
 For any discrepancies and omissions, it is recipient's responsibility to verify the same specifically with the designer.
 The copyright of this drawing is held by Laco Build LTD. No unauthorized use or copies are permitted without our consent.




Design and Build

Laco Build LTD


Contact: 07774463374
 Email: info@lacobuild.com

Client:
 Curt Loana Mirabela
 Project Title:
 Erection of An Annex
 Project Address:
 24 The Broadwalk, London
 Northwood, Middlesex, HA6 2XD
 Client ID:
 -

Drawing Title | Date: 25.04.2023
 EXISTING GROUND AND BASEMENT FLOOR PLANS
 Scale 1:100 | A3
 Drawn By: QA/SAR | Checked By: WSM | Approved By: CLM
 Drawing No. Laco20/BW/003 | Revisions 00

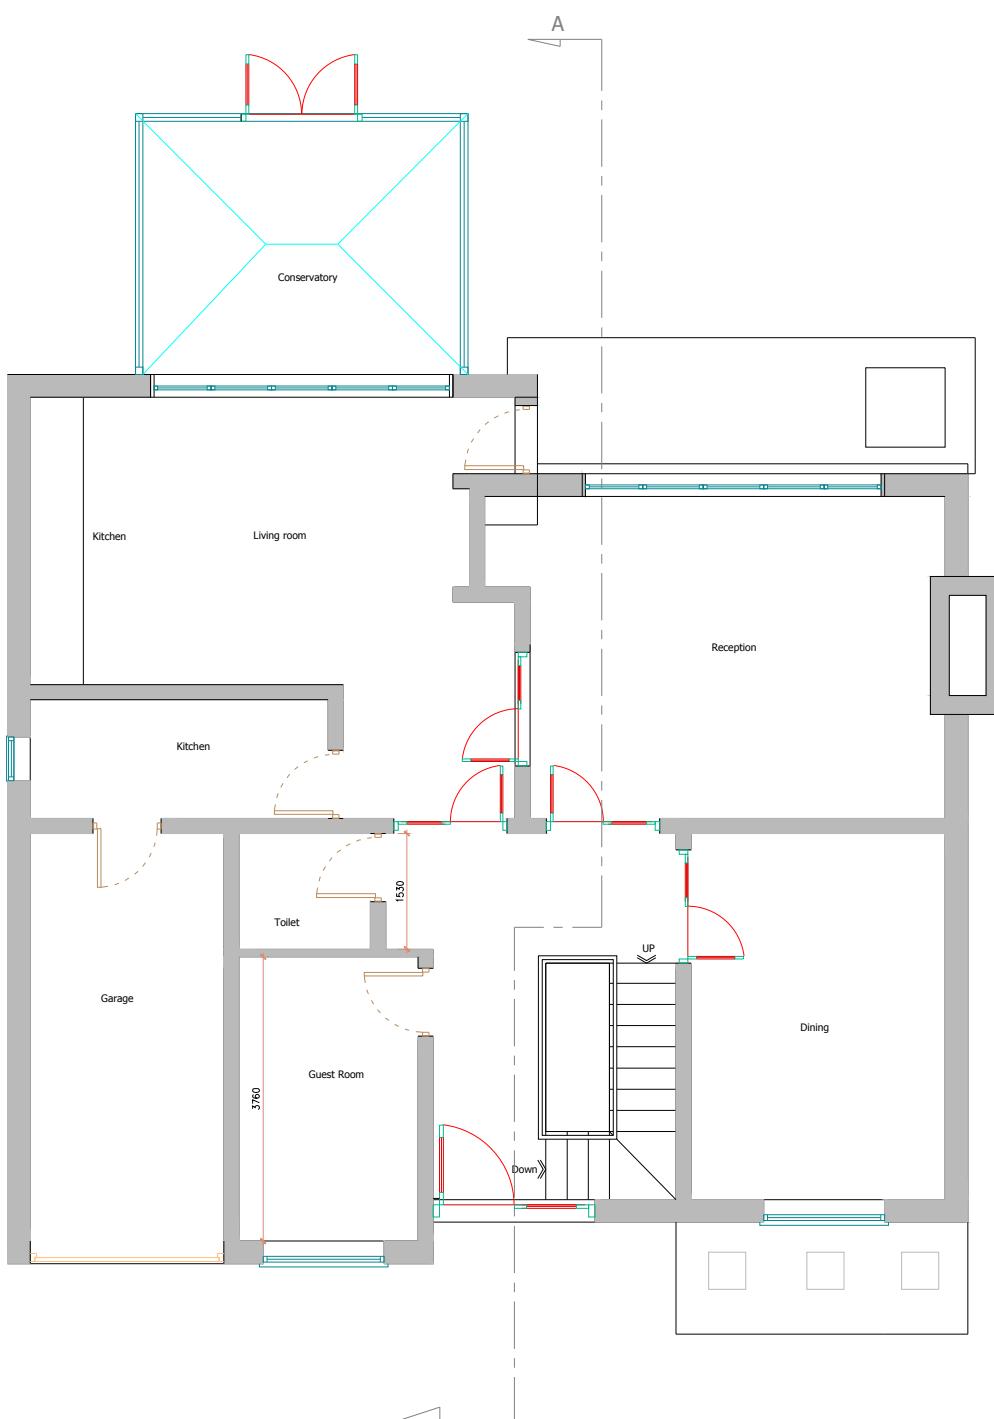

5 GROUND FLOOR EXISTING PLAN

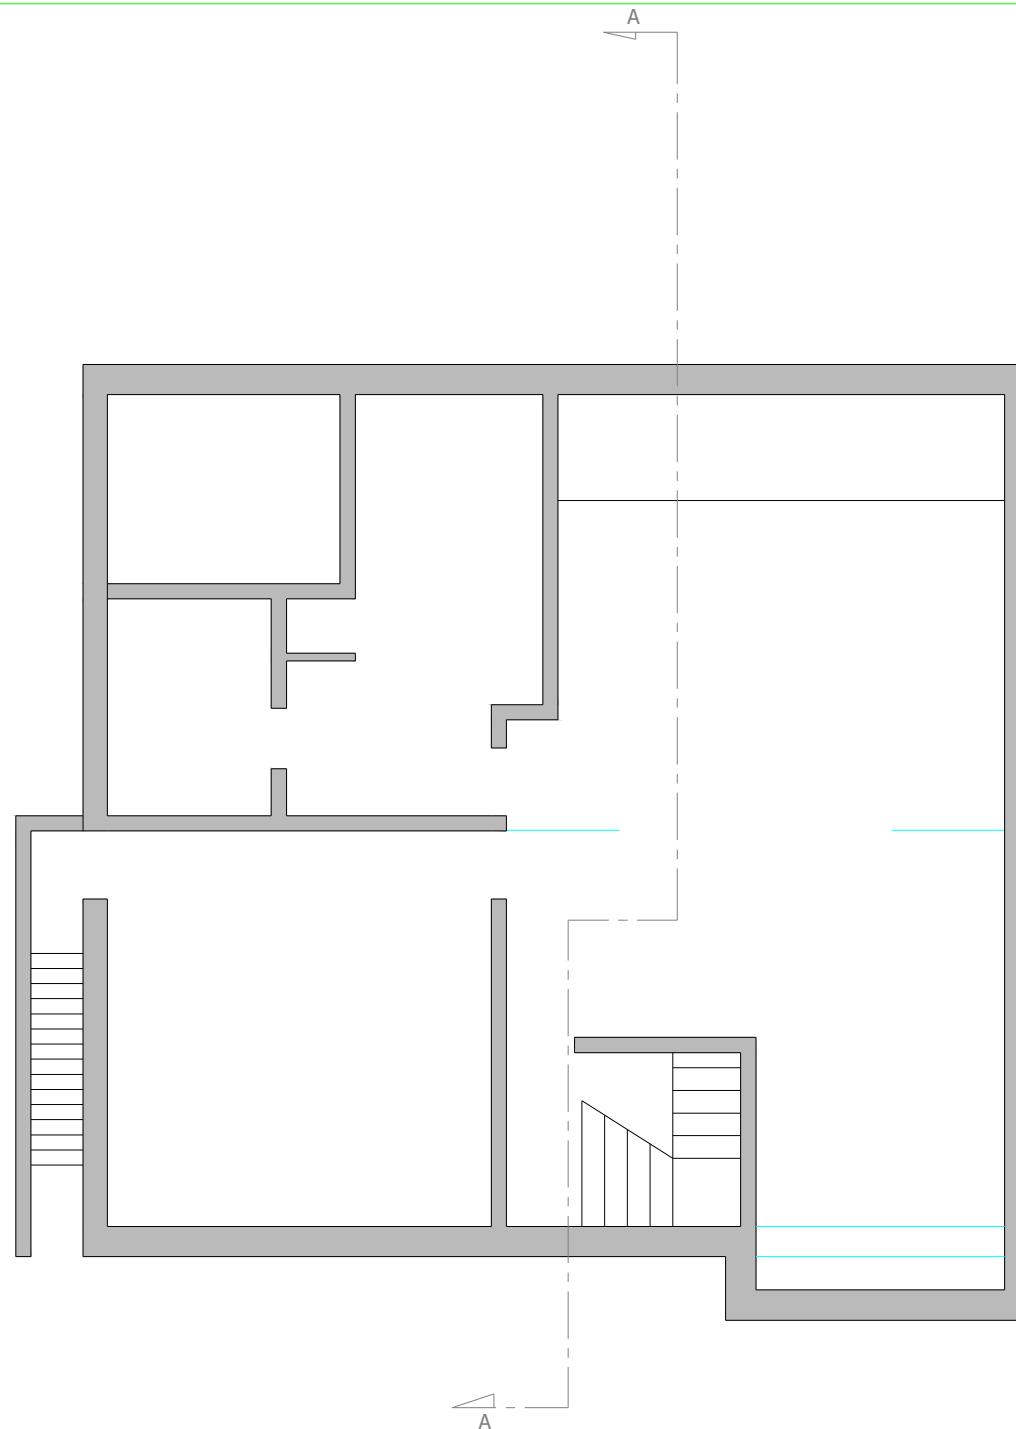

4 BASEMENT EXISTING PLAN

0 1 2 3 4 5 10M

Roofing Proposed walls Existing walls M.H. Sewage Manhole overhead line JOISTS DEMOLISHED