


General Notes:  
 All dimensions are in millimeters unless noted otherwise.  
 All dimensions to be verified on site.  
 For any discrepancies and omissions, it is recipient's responsibility to verify the same specifically with the designer.  
 The copyright of this drawing is held by Laco Build LTD. No unauthorized use or copies are permitted without our consent.

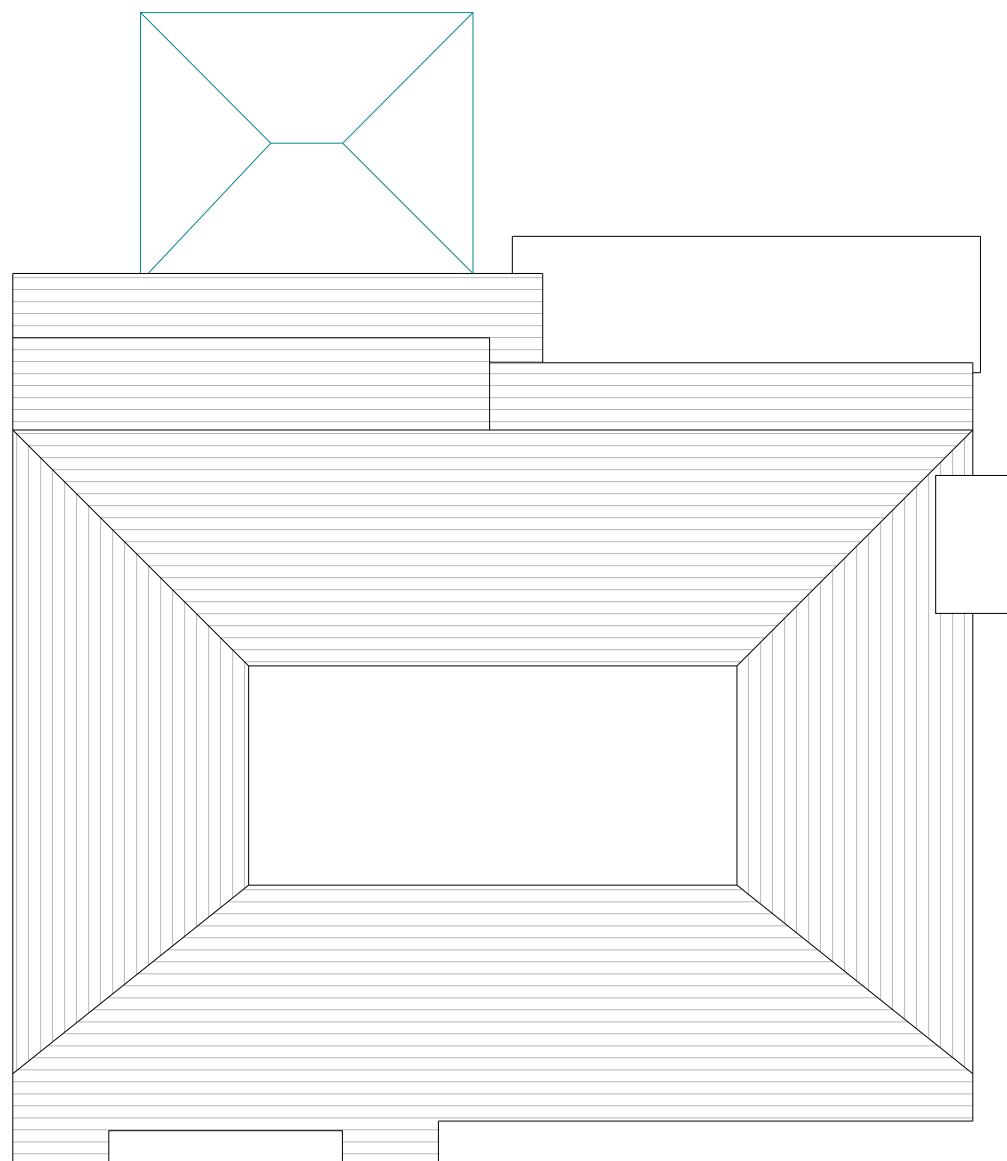

8

ROOF EXISTING PLAN

0 1 2 3 4 5 10M

Roofing Proposed walls Existing walls M.H. Sewage Manhole overhead line JOISTS DEMOLISHED



**Design and Build**

Laco Build LTD

Contact: 07774463374  
 Email: info@lacobuild.com

Client:  
 Curt Loana Mirabela  
 Project Title:  
 Erection of An Annex  
 Project Address:  
 24 The Broadwalk, London  
 Northwood, Middlesex, HA6 2XD  
 Client ID:  
 -

Drawing Title Date: 25.04.2023  
 EXISTING ROOF PLAN  
 Scale 1:100 A3  
 Drawn By: QA/SAR Checked By: WSM Approved By: CLM  
 Drawing No. Laco20/BW/005 Revisions 00