



14 PROPOSED GROUND FLOOR PLAN (INTERIOR)

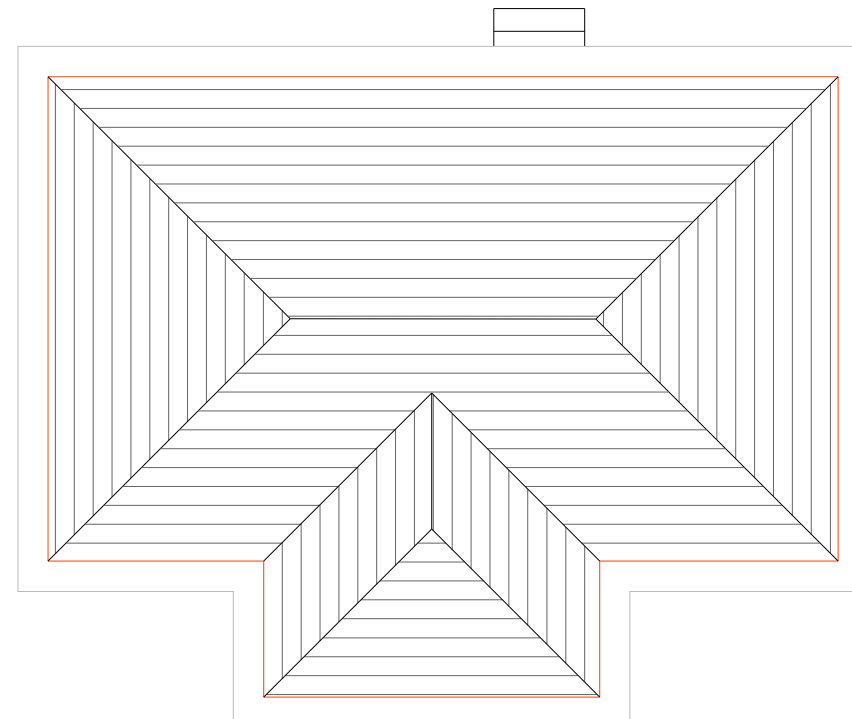

15 ROOF PLAN

 

General Notes:

All dimensions are in millimeters unless noted otherwise.  
All dimensions to be verified on site.  
For any discrepancies and omissions, it is recipient's responsibility to verify the same specifically with the designer.  
The copyright of this drawing is held by Laco Build LTD. No unauthorized use or copies are permitted without our consent.



Design and Build

Laco Build LTD

Contact: 07774463374  
Email: info@lacobuild.com

Client:	Curt Loana Mirabela
Project Title:	Erection of An Annex
Project Address:	24 The Broadwalk, London Northwood, Middlesex, HA6 2XD
Client ID:	—

Drawing Title	Date: 25.04.2023
PROPOSED GROUND AND FIRST FLOOR PLANS	
Scale 1:100	A3
Drawn By: QA/SAR	Checked By: WSM
Approved By: CLM	Revisions 01
Drawing No. Laco20/BW/009	