




General Notes:
 All dimensions are in millimeters unless noted otherwise.
 All dimensions to be verified on site.
 For any discrepancies and omissions, it is recipient's responsibility to verify the same specifically with the designer.
 The copyright of this drawing is held by Laco Build LTD. No unauthorized use or copies are permitted without our consent.

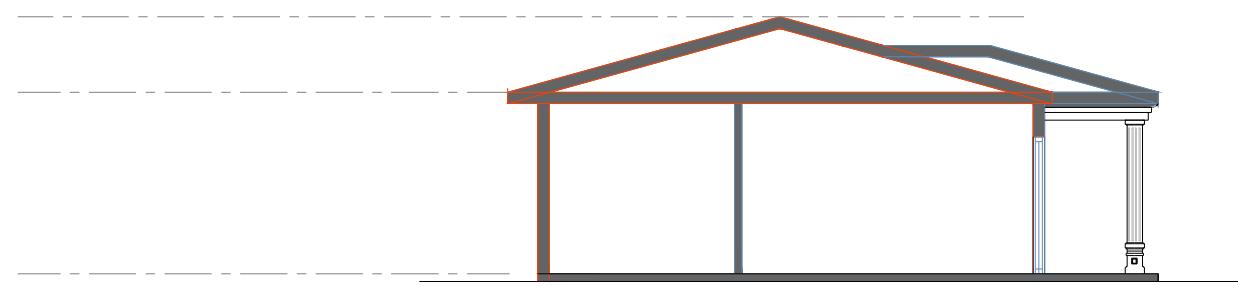


16 SECTION B-B

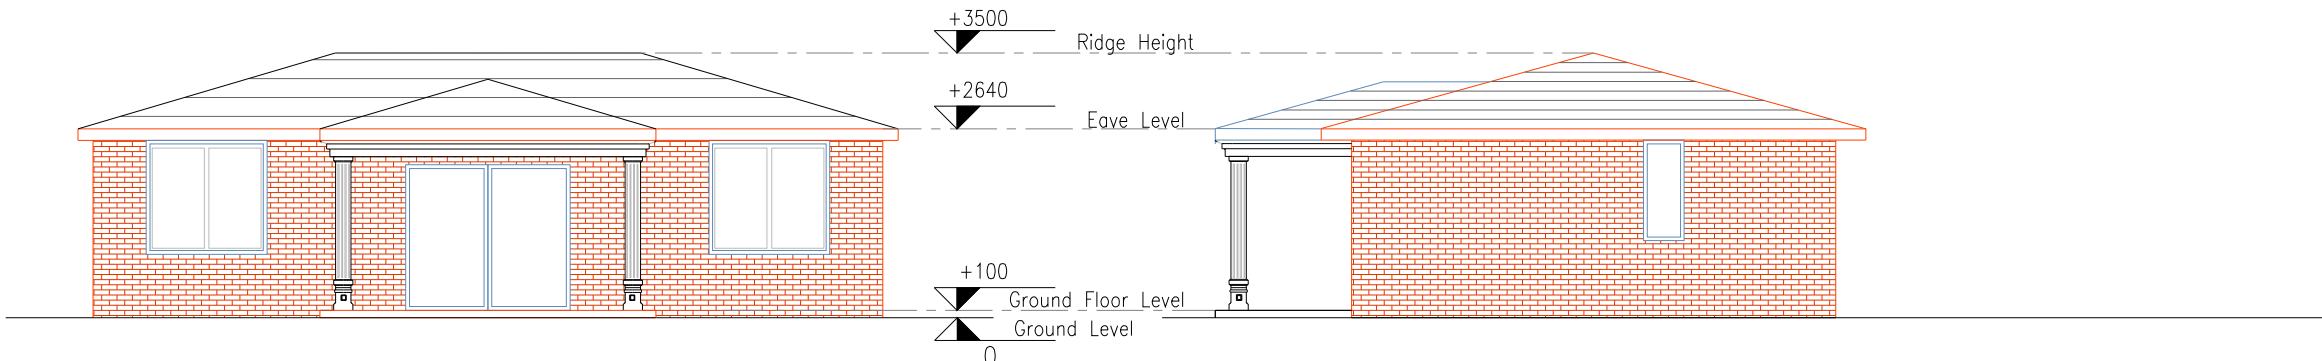


17 SOUTH ELEVATION

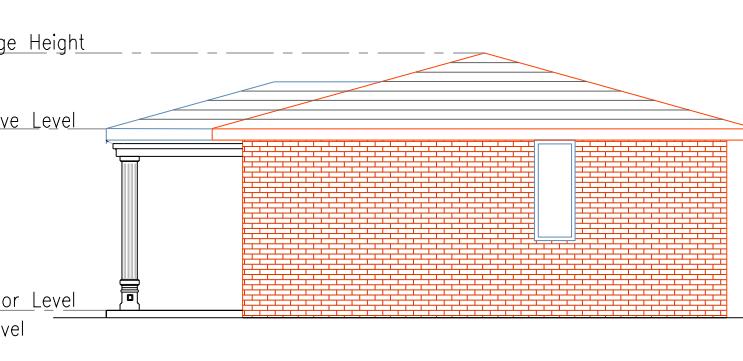


18 WEST ELEVATION

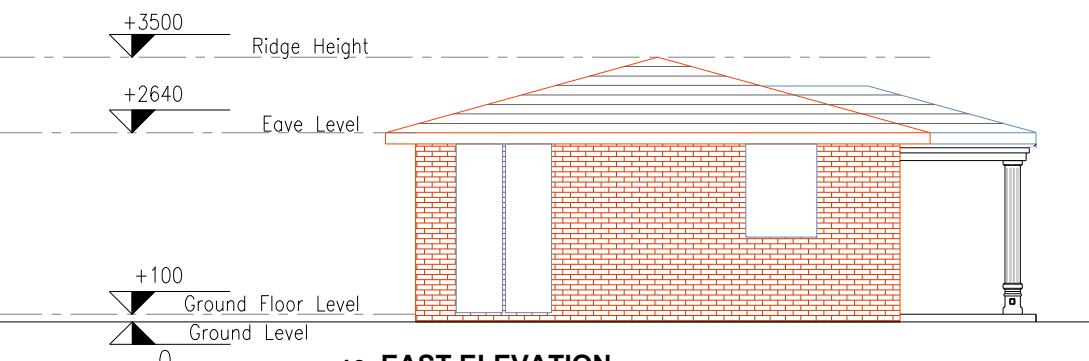

19 EAST ELEVATION

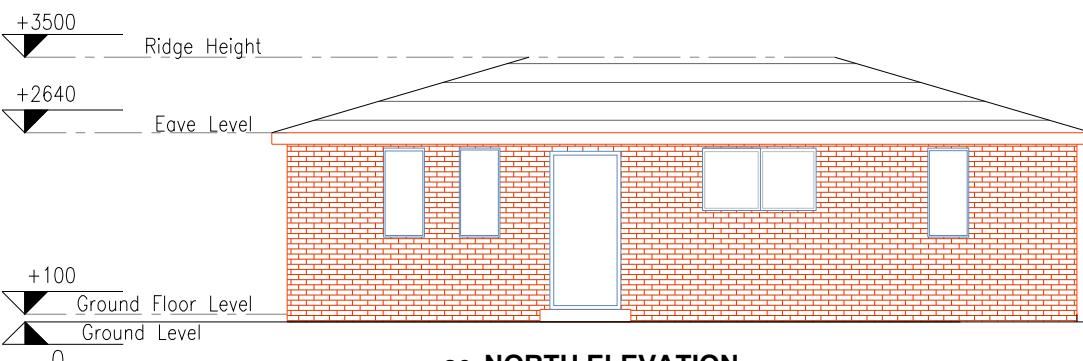

20 NORTH ELEVATION

 

Design and Build

Laco Build LTD

Contact: 07774463374
 Email: info@lacobuild.com

Client:
 Curt Loana Mirabela
 Project Title:
 Erection of An Annex
 Project Address:
 24 The Broadwalk, London
 Northwood, Middlesex, HA6 2XD
 Client ID:
 -

Drawing Title | Date: 25.04.2023
PROPOSED ELEVATIONS
 Scale | A3
 1:100 | A3
 Drawn By: QA/SAR | Checked By: WSM | Approved By: CLM
 Drawing No. Laco20/BW/012 | Revisions 01