


Notes

All new work shown shaded or hatched

Demolition generally shown dotted

RLA roof light above
MH manhole

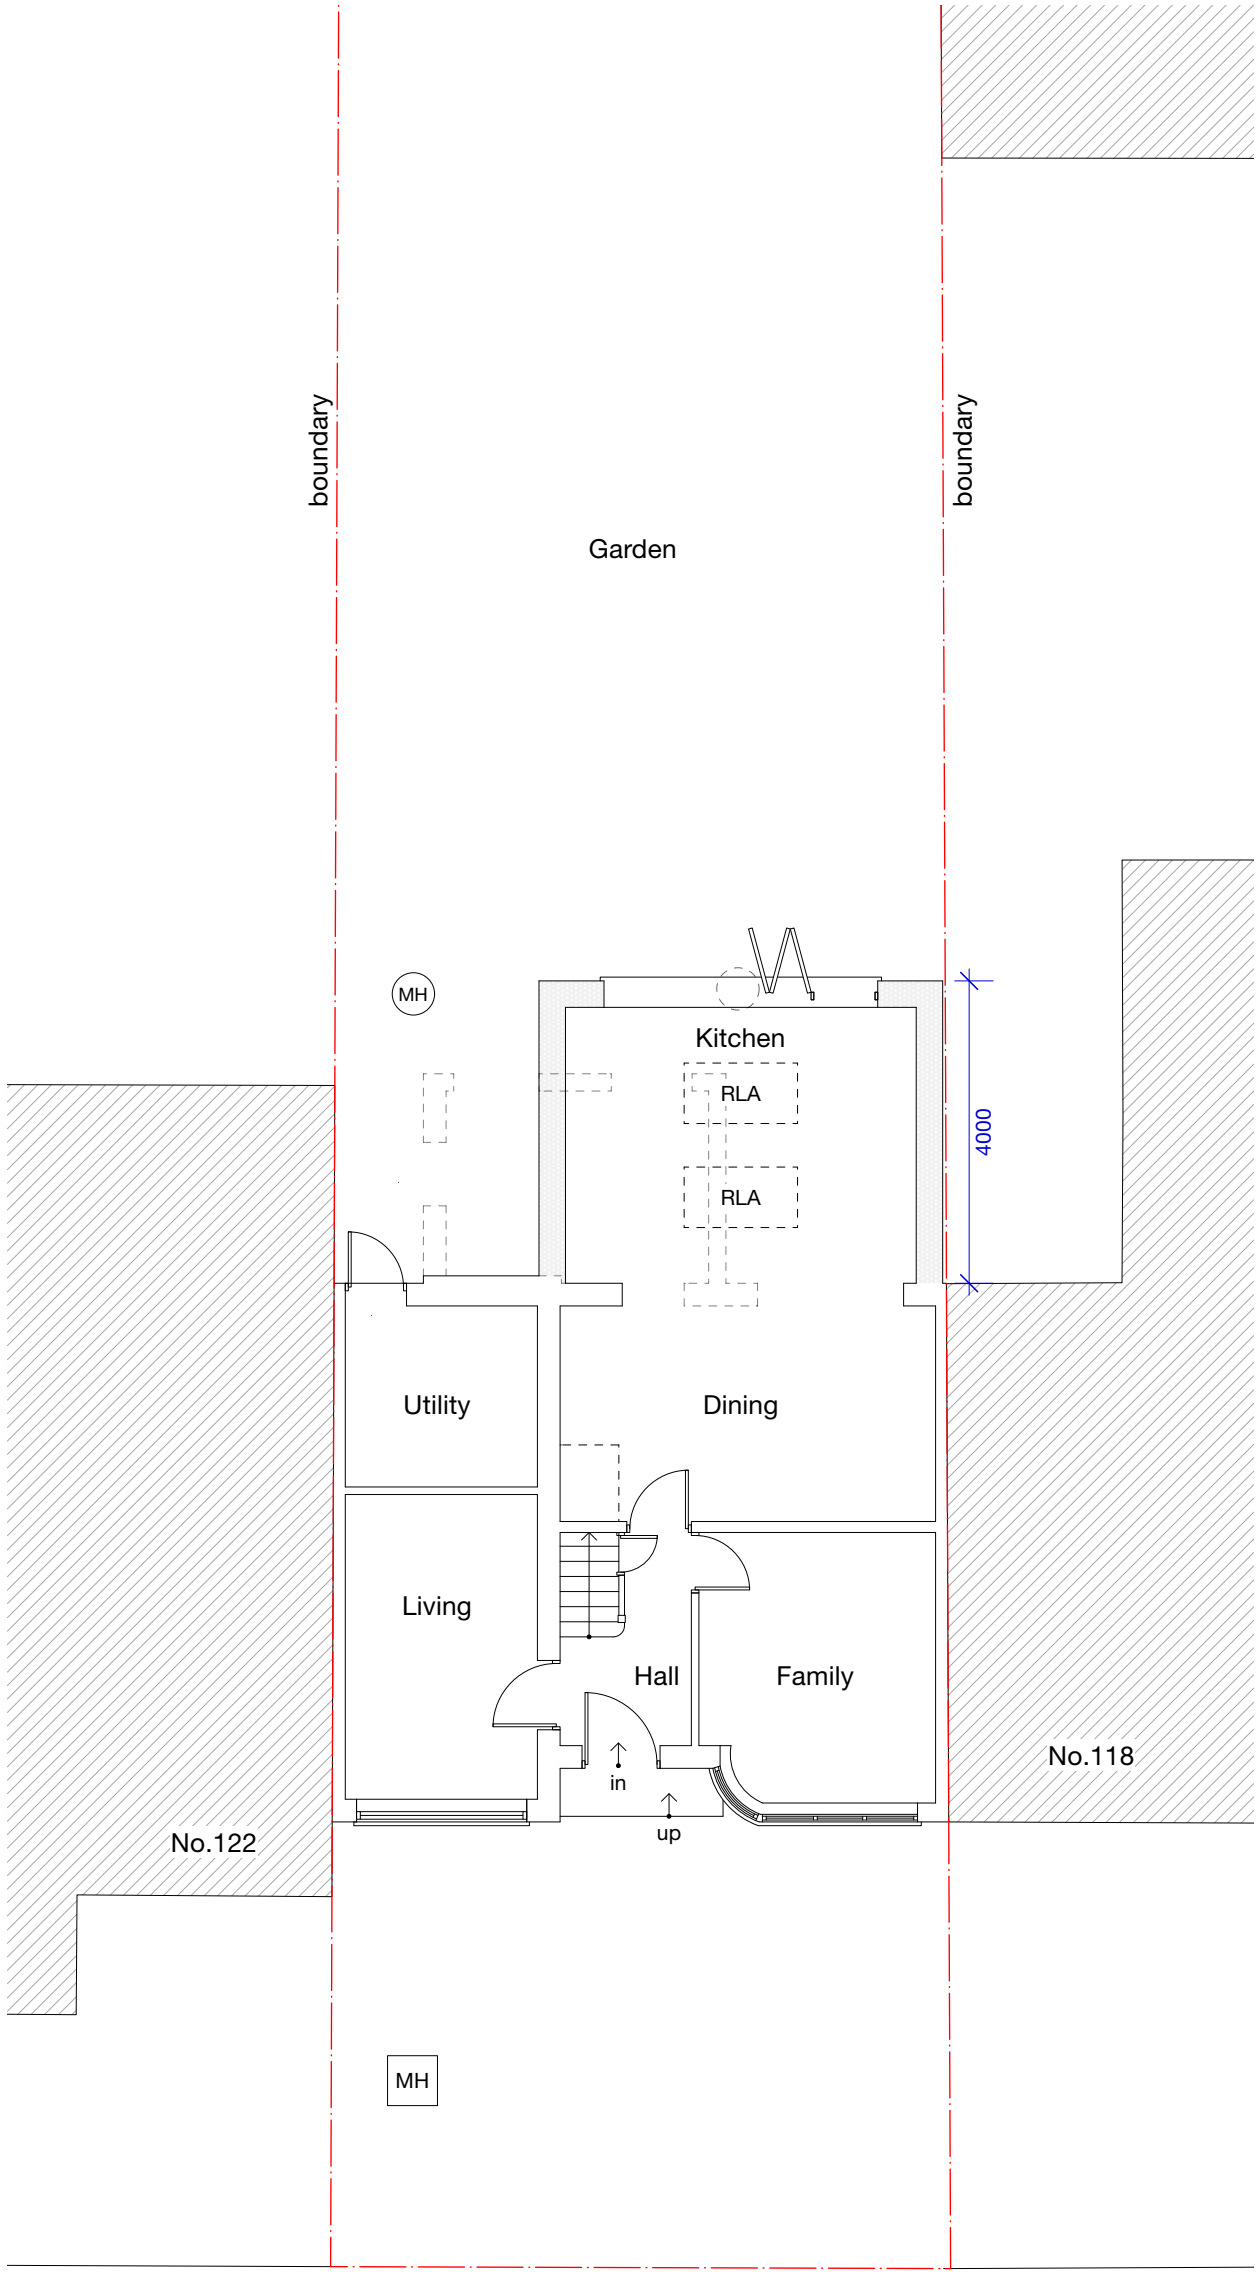

-	-	-	-
Revision notes			

BEVERLEY ROAD



www.masonwoodgroup.co.uk
gc@masonwoodgroup.co.uk
020 7118 5040

client
Mr Bobby Sharma

project
120 Beverley Road,
Ruislip Manor HA4 9AS

drawing
PROPOSED GROUND FLOOR PLAN

date June. 2025	scale 1:100 at A3	project no 2025.014
work stage 3	drawing no C01	revision -


PRIOR APPROVAL

Notes

All new work shown shaded or hatched

Demolition generally shown dotted

RLA roof light above
RL roof light

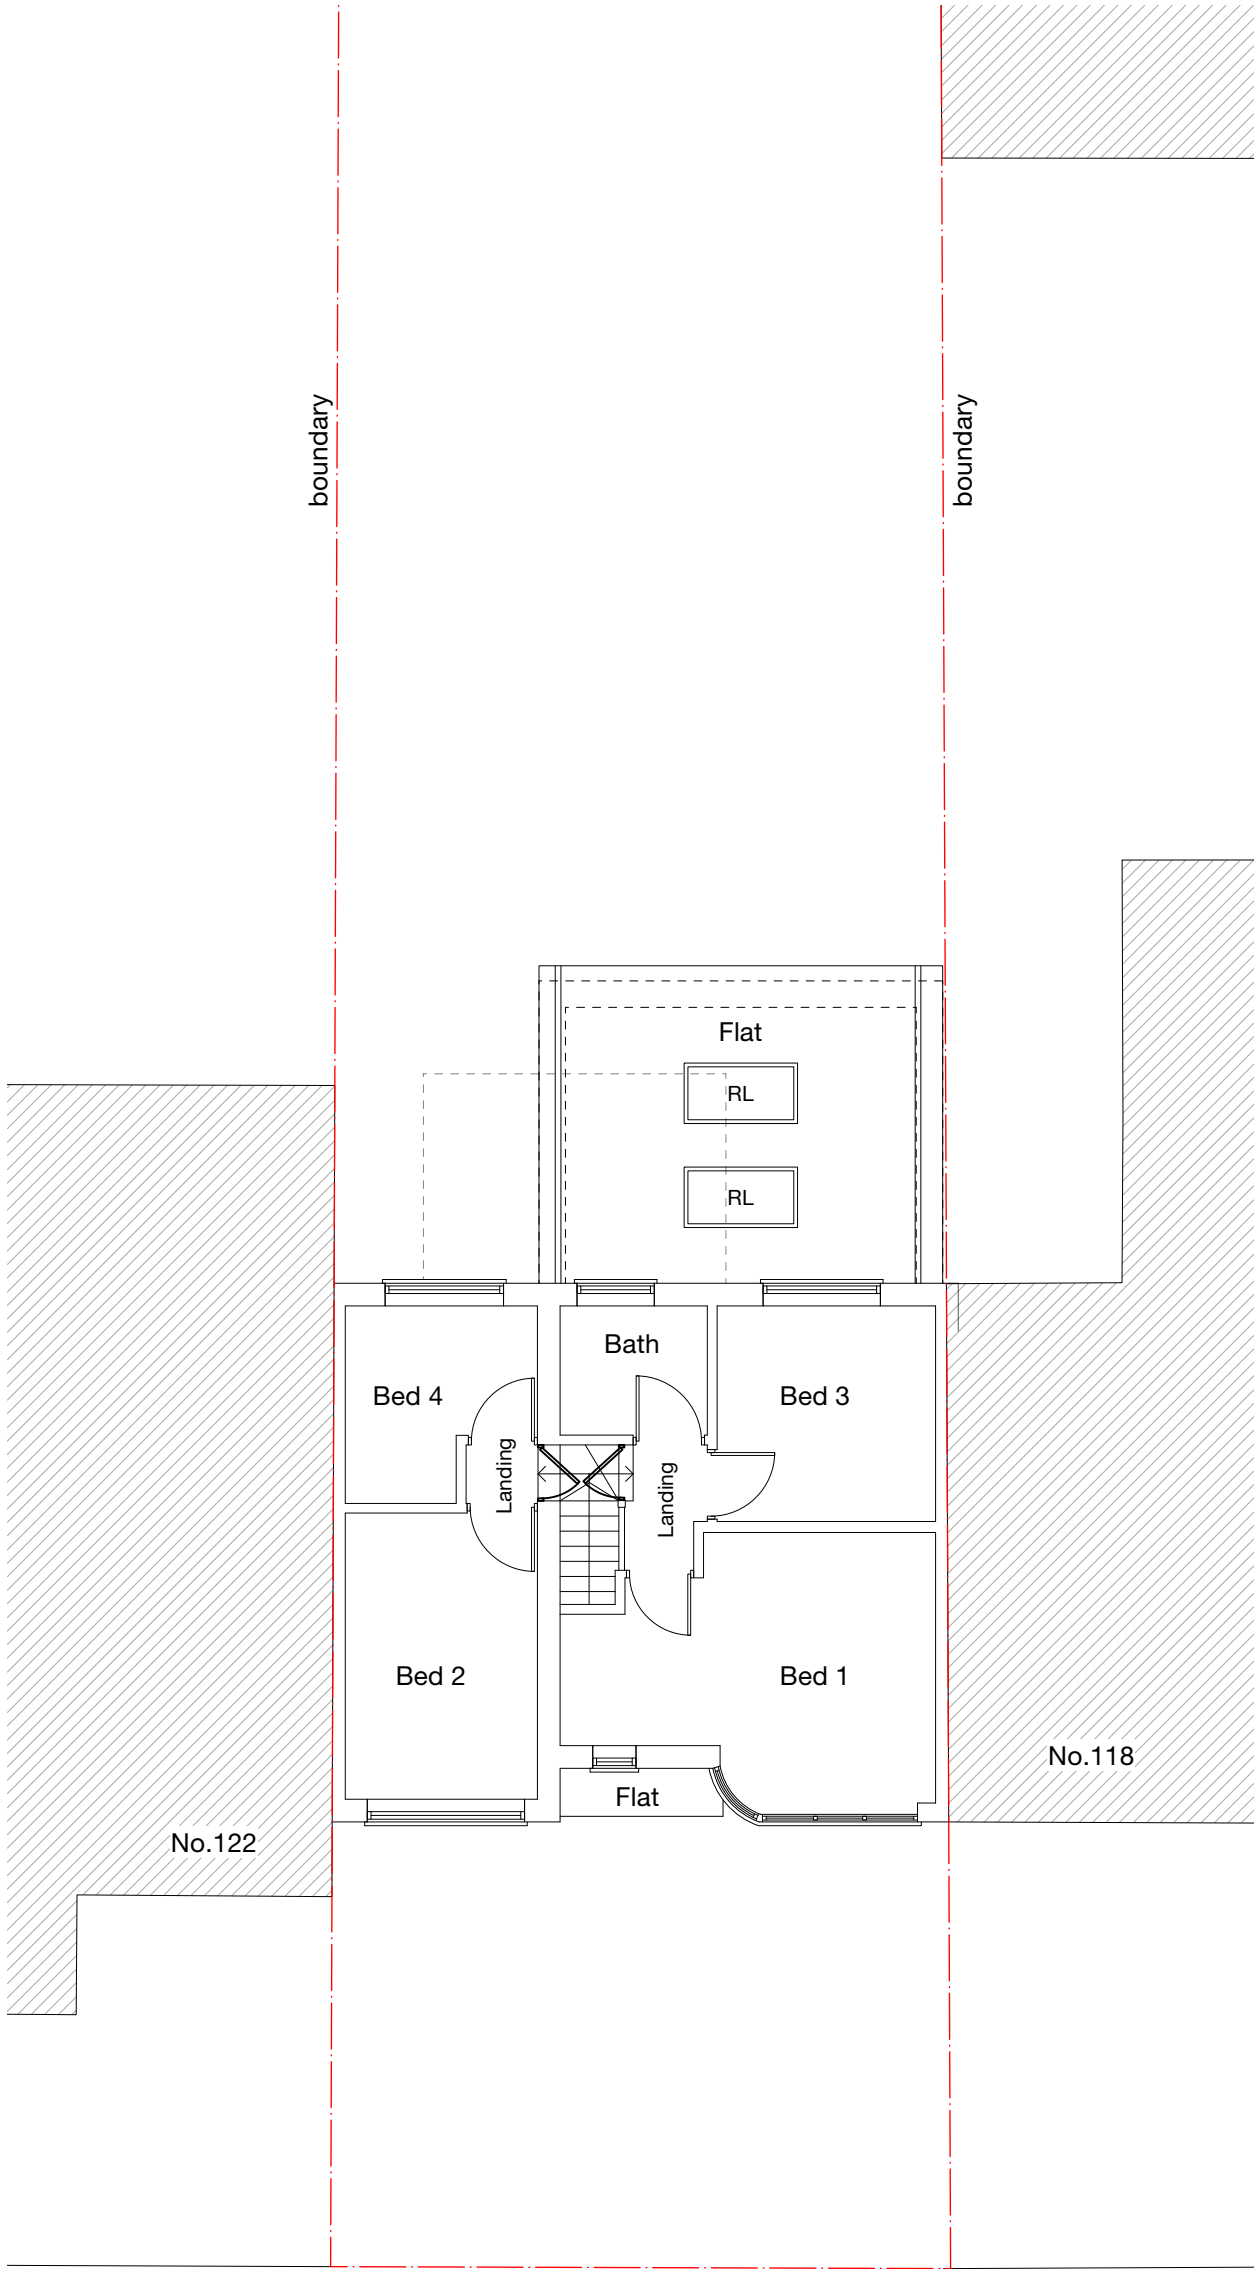

BEVERLEY ROAD

-	-	-	-	-
Revision notes				



www.masonwoodgroup.co.uk
gc@masonwoodgroup.co.uk
020 7118 5040


client
Mr Bobby Sharma

project
**120 Beverley Road,
Ruislip Manor HA4 9AS**

drawing
PROPOSED FIRST FLOOR PLAN

date June. 2025	scale 1:100 at A3	project no 2025.014
work stage 3	drawing no C02	revision -

PRIOR APPROVAL

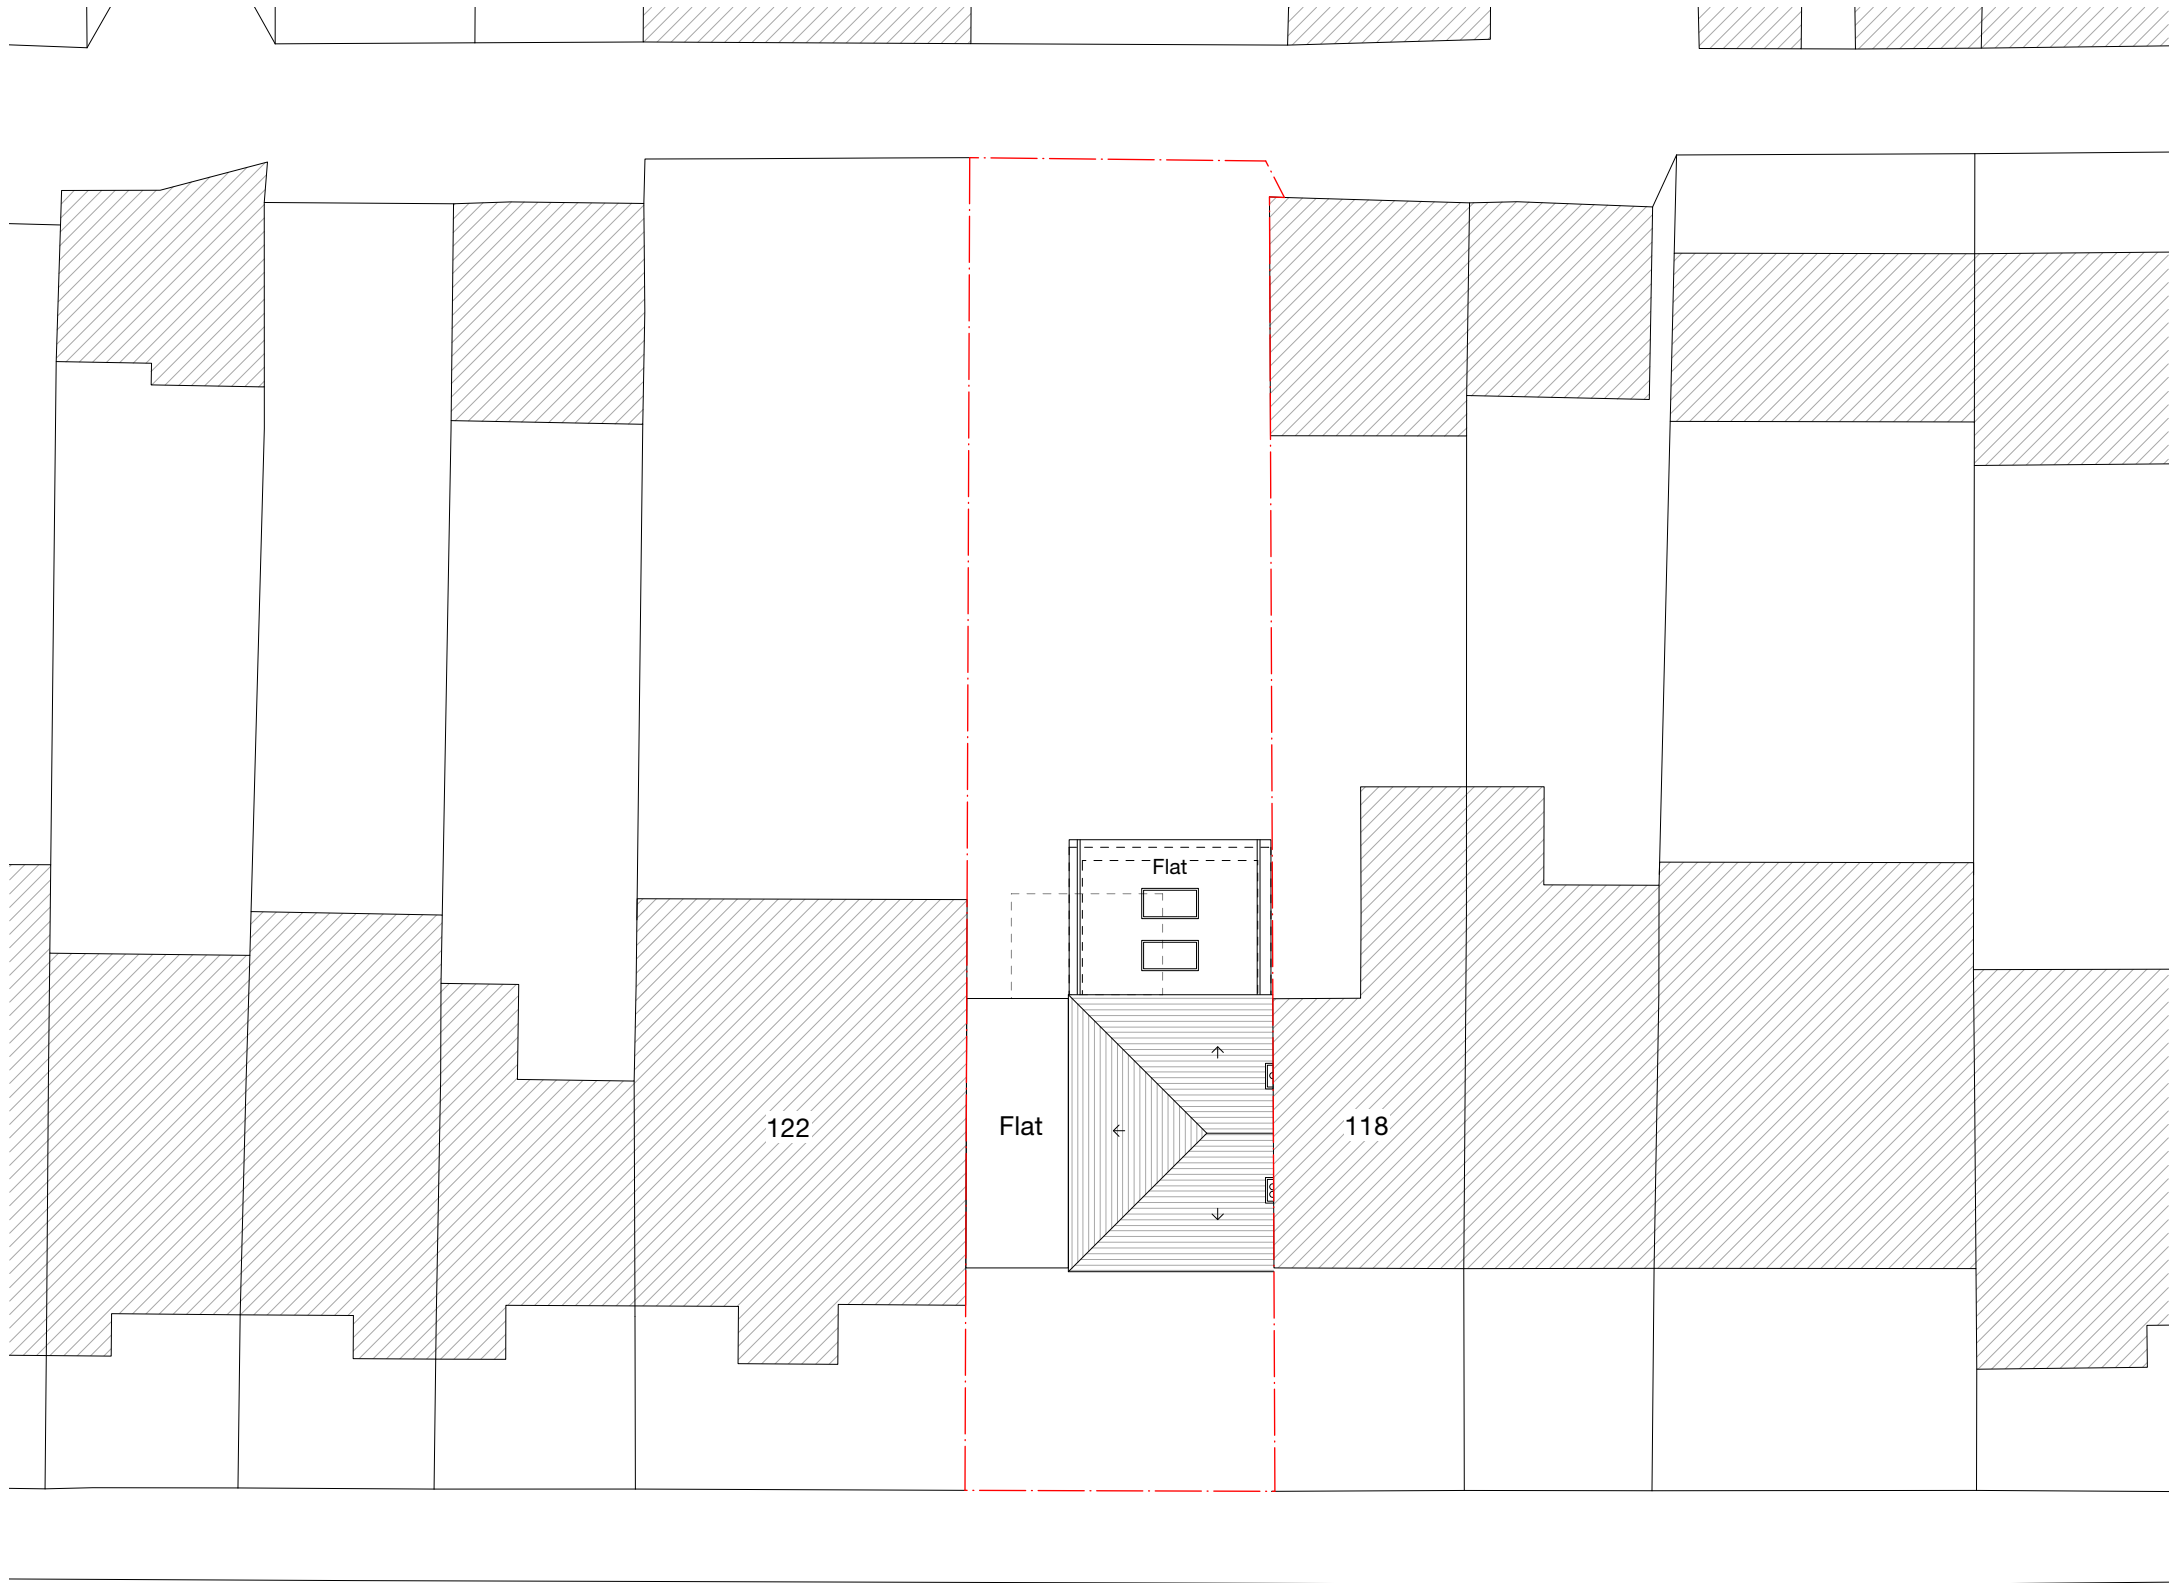

BEVERLEY ROAD

Notes

All new work shown shaded or hatched

Demolition generally shown dotted

-	-	-	-	-
Revision notes				



www.masonwoodgroup.co.uk
gc@masonwoodgroup.co.uk
020 7118 5040

client
Mr Bobby Sharma

project
**120 Beverley Road,
Ruislip Manor HA4 9AS**

drawing
PROPOSED ROOF & SITE PLAN

date June. 2025	scale 1.200 at A3	project no 2025.014
work stage 3	drawing no C03	revision -

PRIOR APPROVAL


Notes

All new work shown shaded or hatched

Demolition generally shown dotted



NORTH - EAST
Front

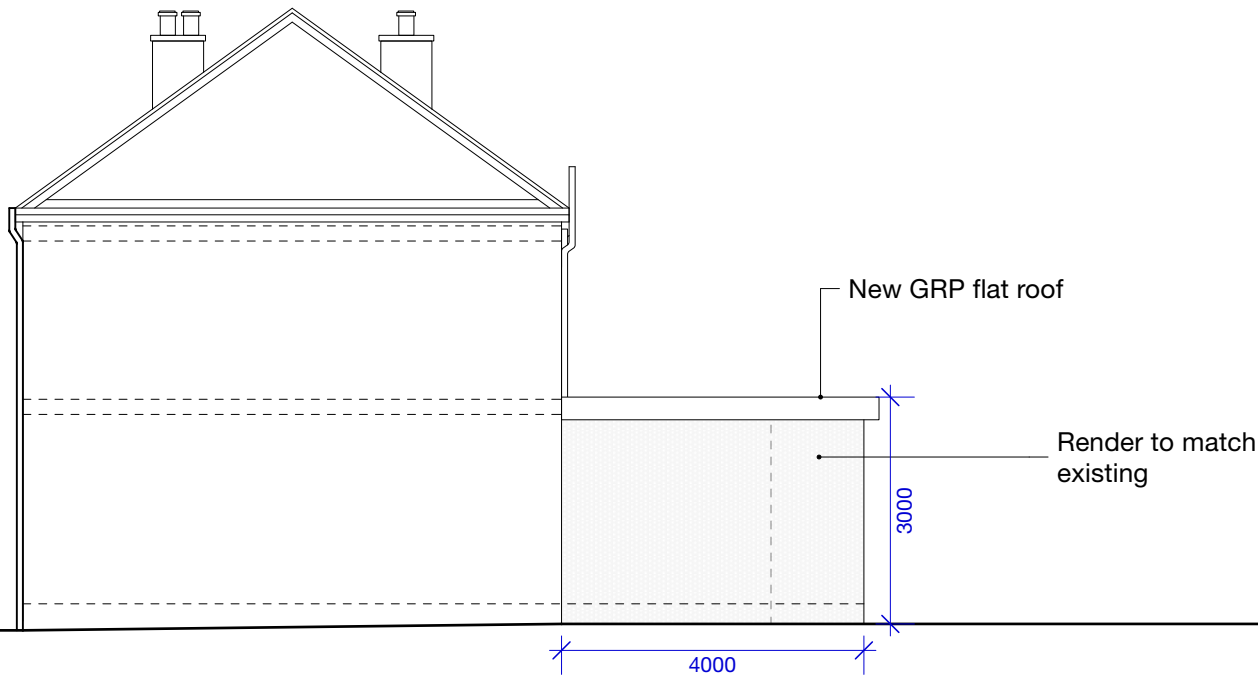

SOUTH - EAST
Side

-	-	-	-	-
Revision notes				





client
Mr Bobby Sharma

project
**120 Beverley Road,
Ruislip Manor HA4 9AS**

drawing
PROPOSED ELEVATIONS

date
June. 2025

scale
1:100 at A3

project no
2025.014

work stage
3

drawing no
C04

revision
-

www.masonwoodgroup.co.uk
gc@masonwoodgroup.co.uk
020 7118 5040

PRIOR APPROVAL


Notes

All new work shown shaded or hatched

Demolition generally shown dotted



SOUTH - WEST
Rear

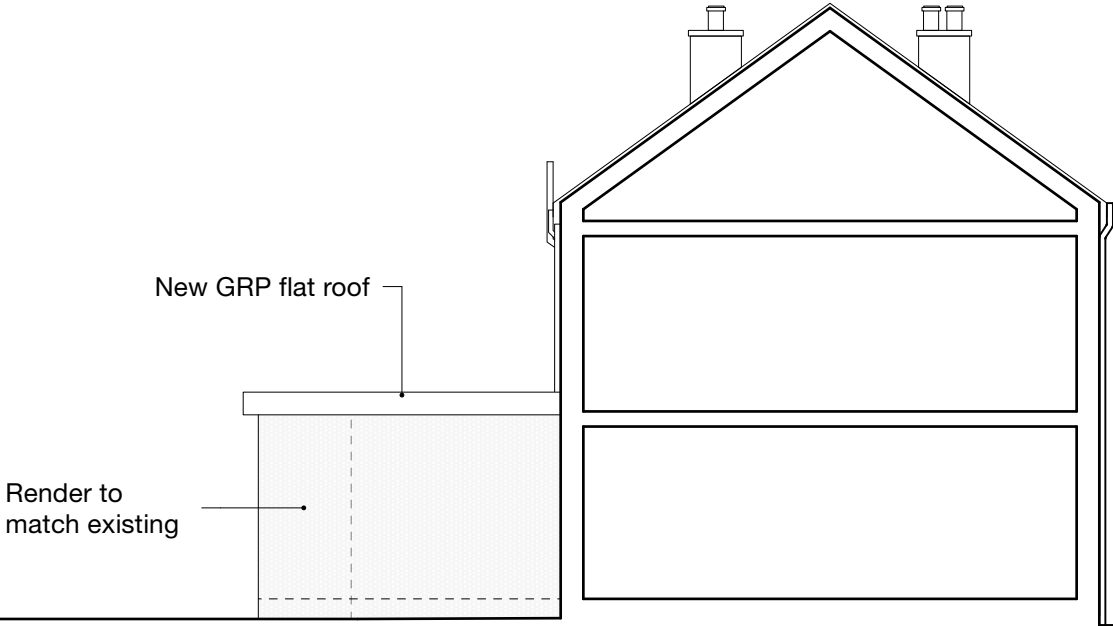

SOUTH - WEST
Part Section - Part Elevation

-	-	-	-	-
Revision notes				





client
Mr Bobby Sharma

project
**120 Beverley Road,
Ruislip Manor HA4 9AS**

drawing
PROPOSED ELEVATIONS

date June. 2025	scale 1:100 at A3	project no 2025.014
work stage 3	drawing no C05	revision -

www.masonwoodgroup.co.uk
gc@masonwoodgroup.co.uk
020 7118 5040

PRIOR APPROVAL