


©Crown Copyright and database rights 2024 OS Licence
no. AC0000849896

©Crown Copyright and database rights 2024 OS Licence
no. AC0000849896

Site Area: 287.38m²



Revision notes

 

www.masonwoodgroup.co.uk
gc@masonwoodgroup.co.uk
020 7118 5040

client
Mr Bobby Sharma


project **120 Beverley Road,
Ruislip Manor HA4 9AS**

drawing
SITE LOCATION PLAN

date	scale	project no
June. 2025	1:1250 at A4	2025.014
work stage	drawing no	revision
1	S01	—

Notes

MH Manhole
C Cupboard

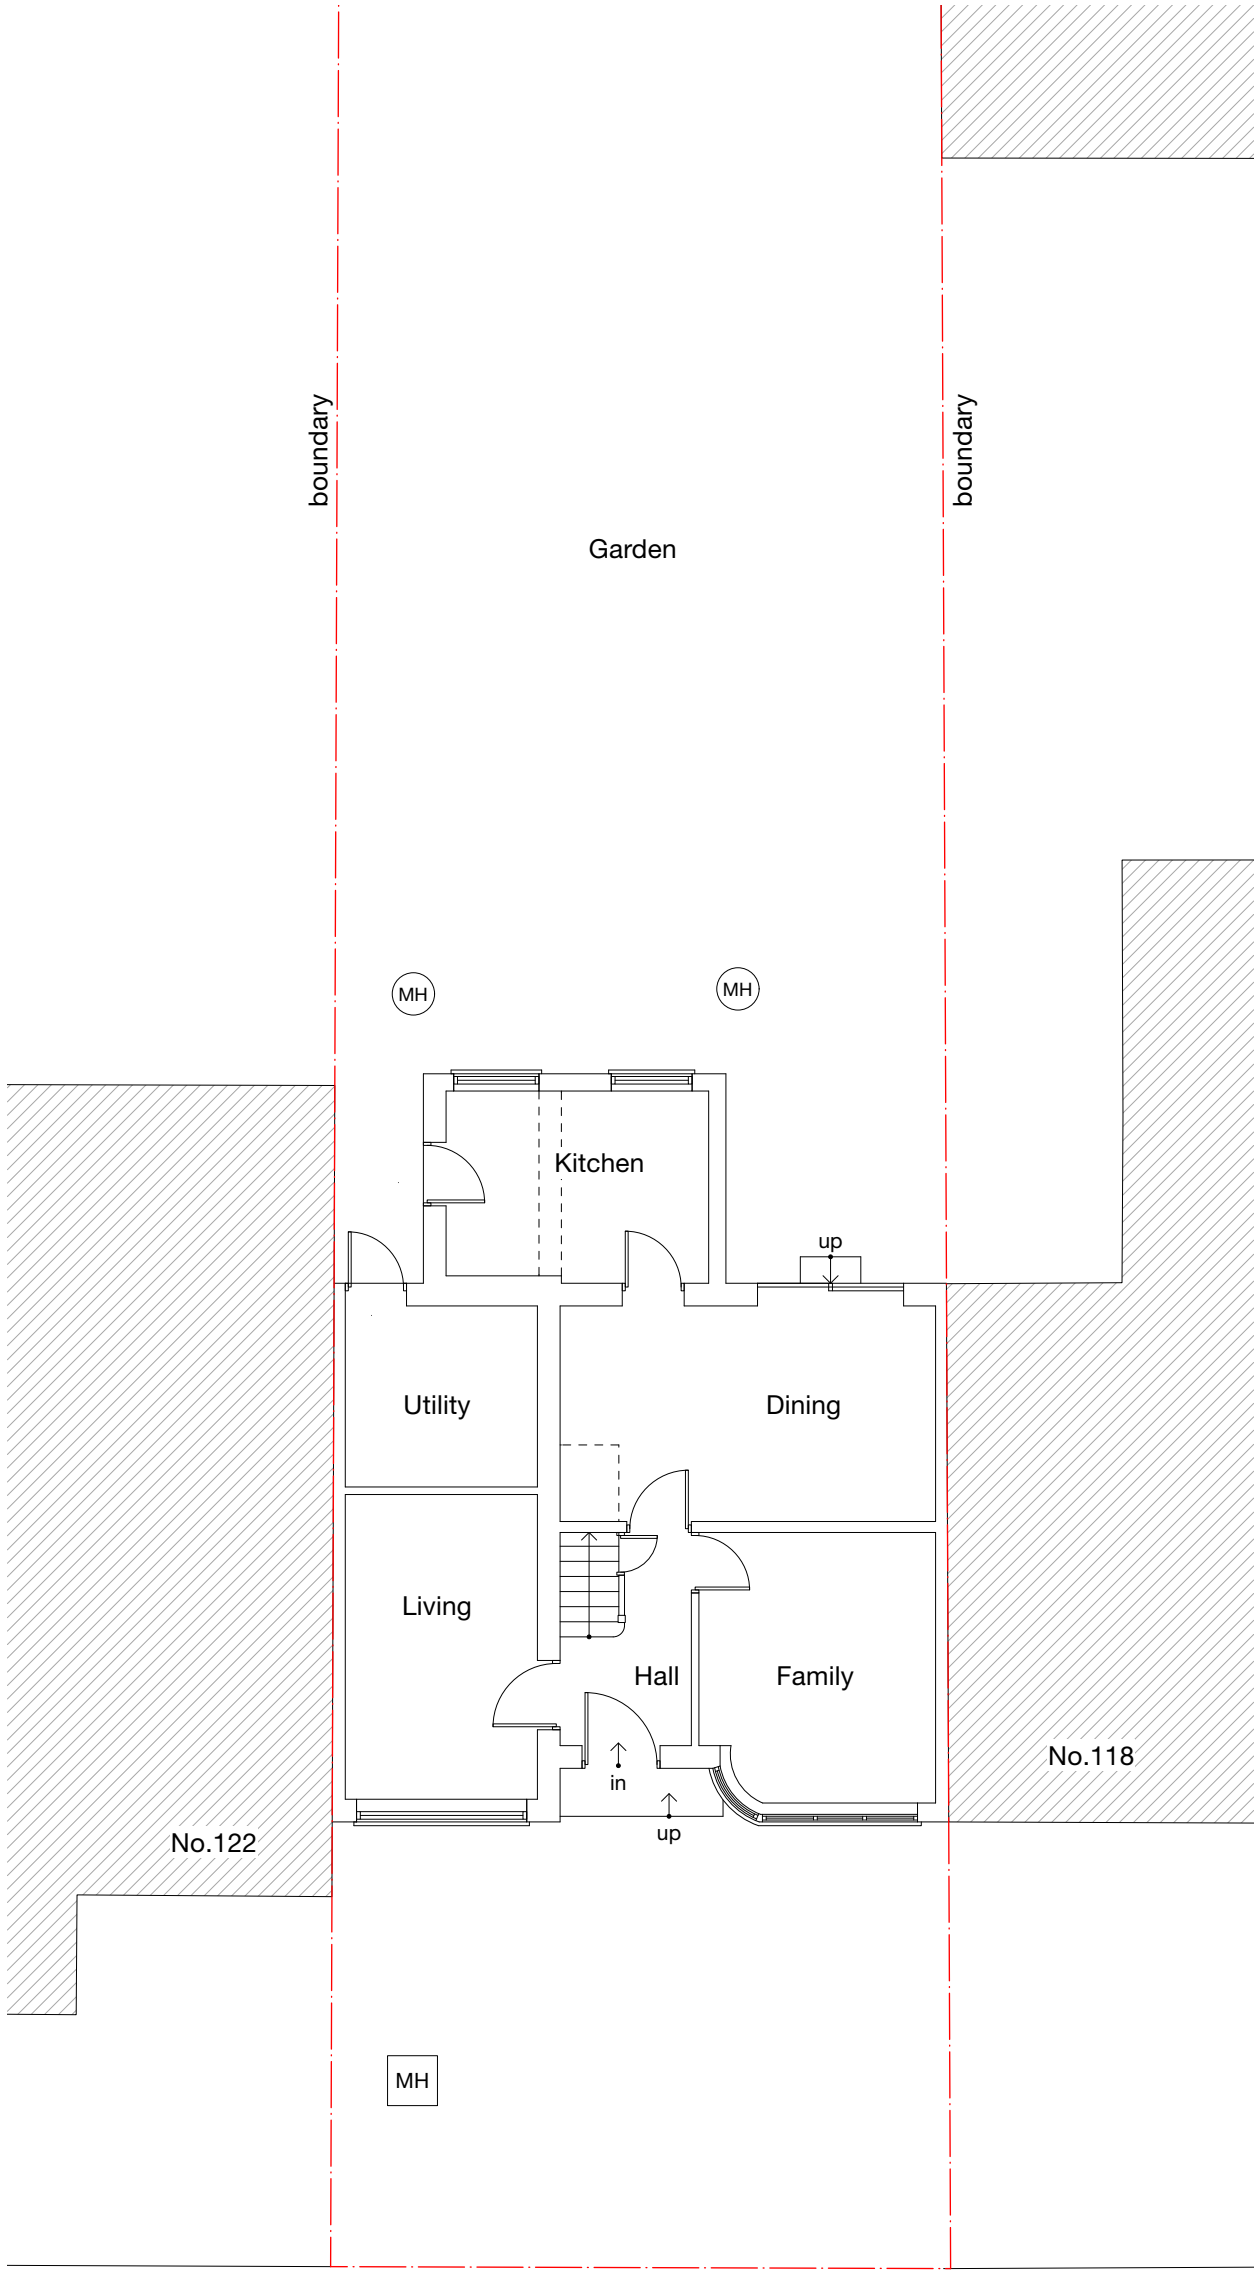

A	13/06/25	GC	Further information added
Revision notes			

EXISTING



www.masonwoodgroup.co.uk
gc@masonwoodgroup.co.uk
020 7118 5040

client
Mr Bobby Sharma


project
**120 Beverley Road,
Ruislip Manor HA4 9AS**

drawing
EXISTING GROUND FLOOR PLAN

date June. 2025	scale 1:100 at A3	project no 2025.014
work stage 1	drawing no S02	revision A


Notes

MH
C Manhole
Cupboard

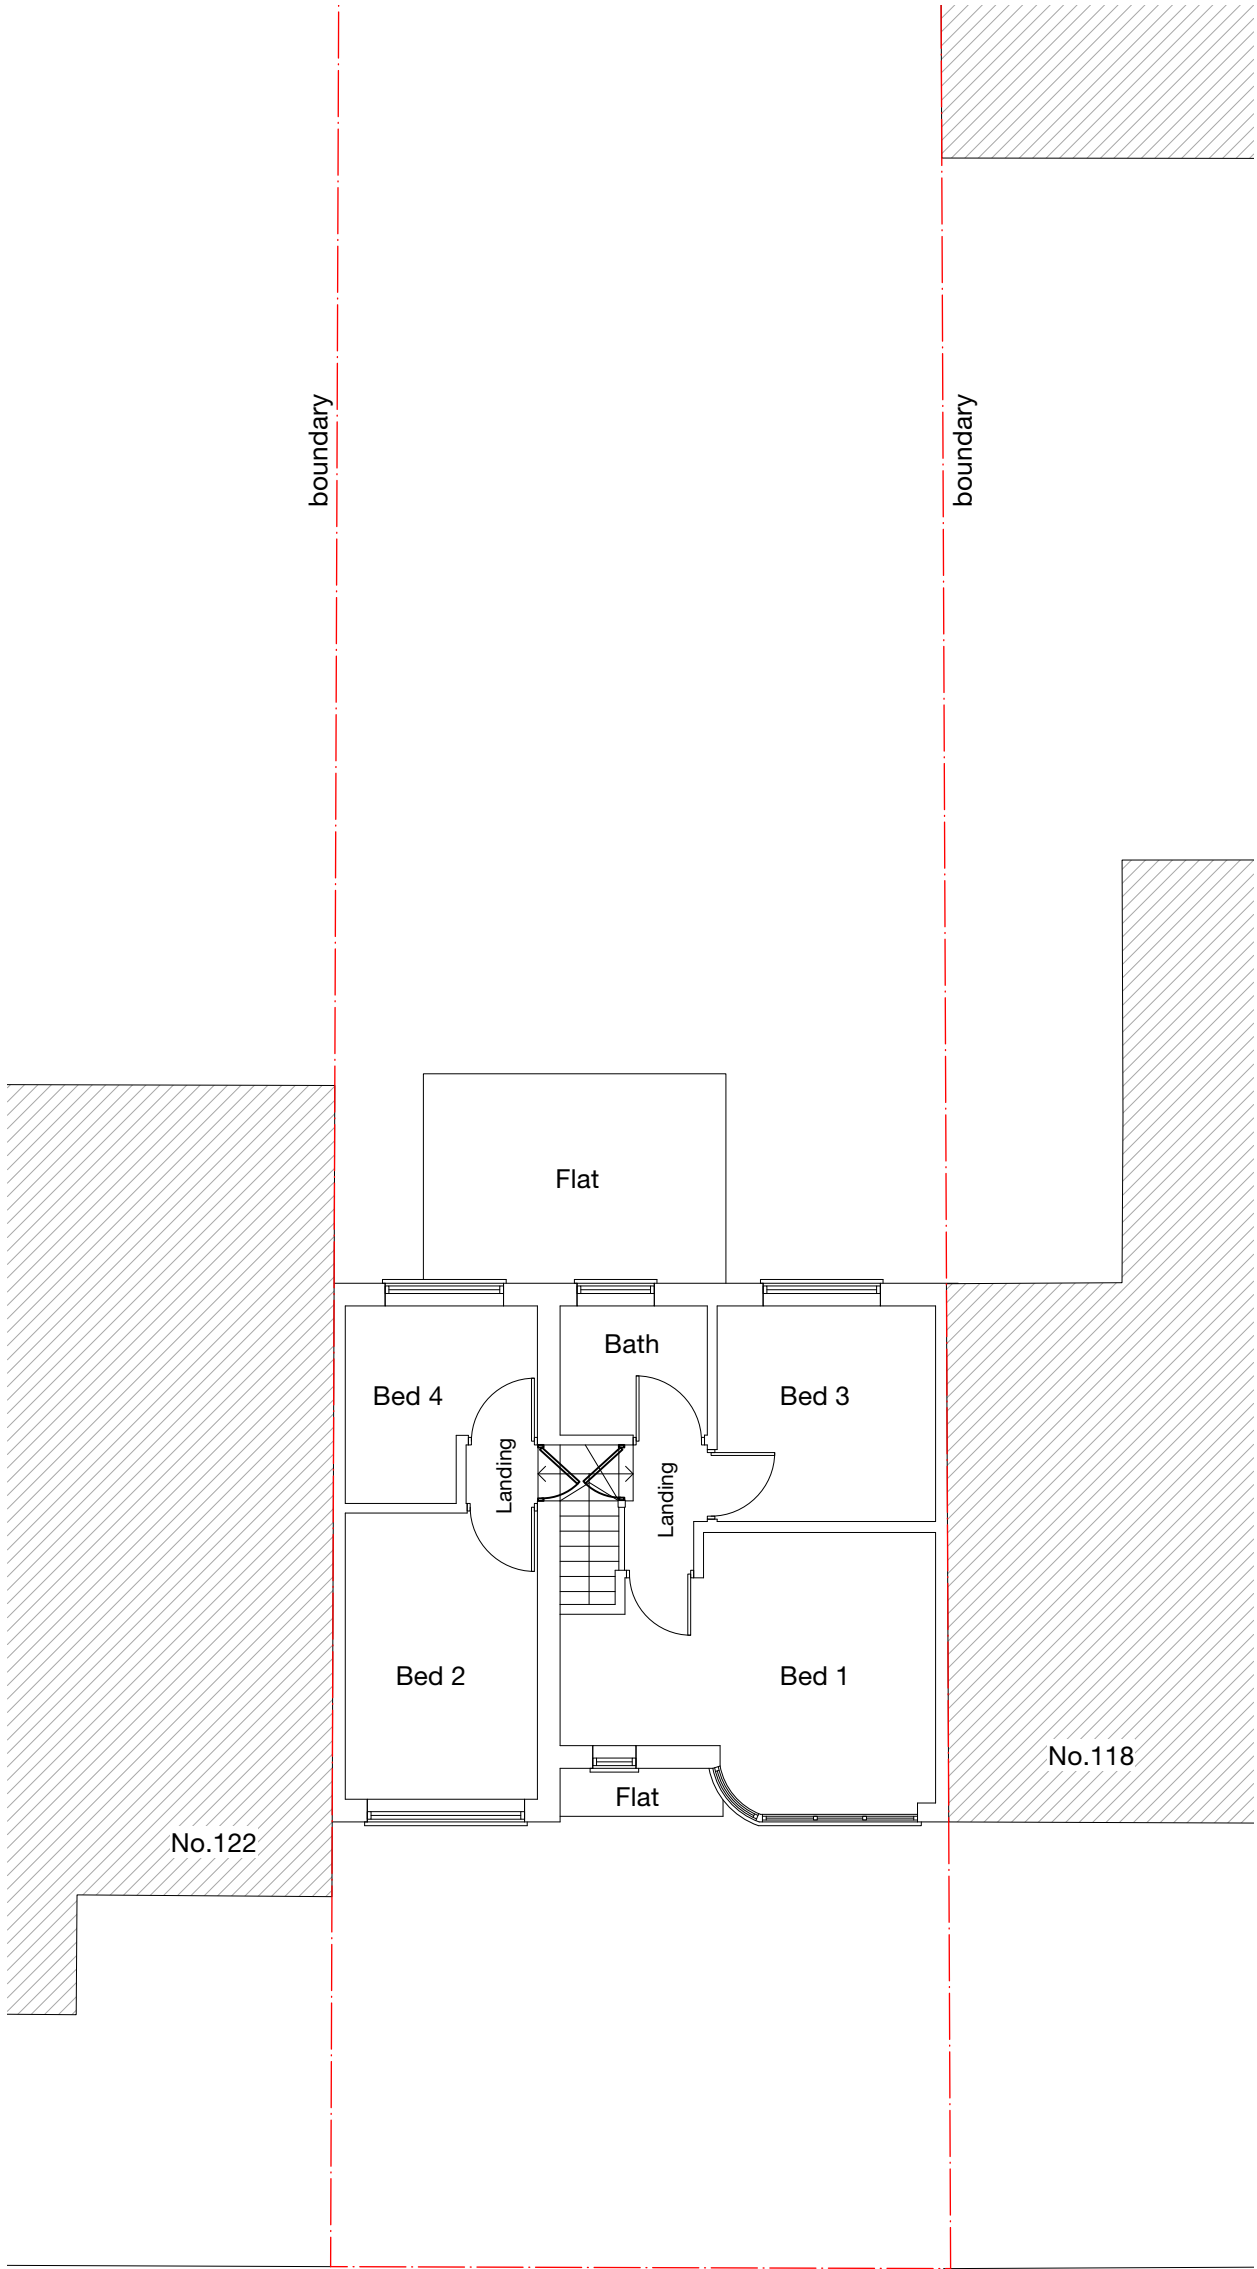

A	13/06/25	GC	Further information added
Revision notes			

BEVERLEY ROAD

 

EXISTING




www.masonwoodgroup.co.uk
gc@masonwoodgroup.co.uk
020 7118 5040

client
Mr Bobby Sharma

project
120 Beverley Road,
Ruislip Manor HA4 9AS

drawing
EXISTING FIRST FLOOR PLAN

date June. 2025	scale 1:100 at A3	project no 2025.014
work stage 1	drawing no S03	revision A

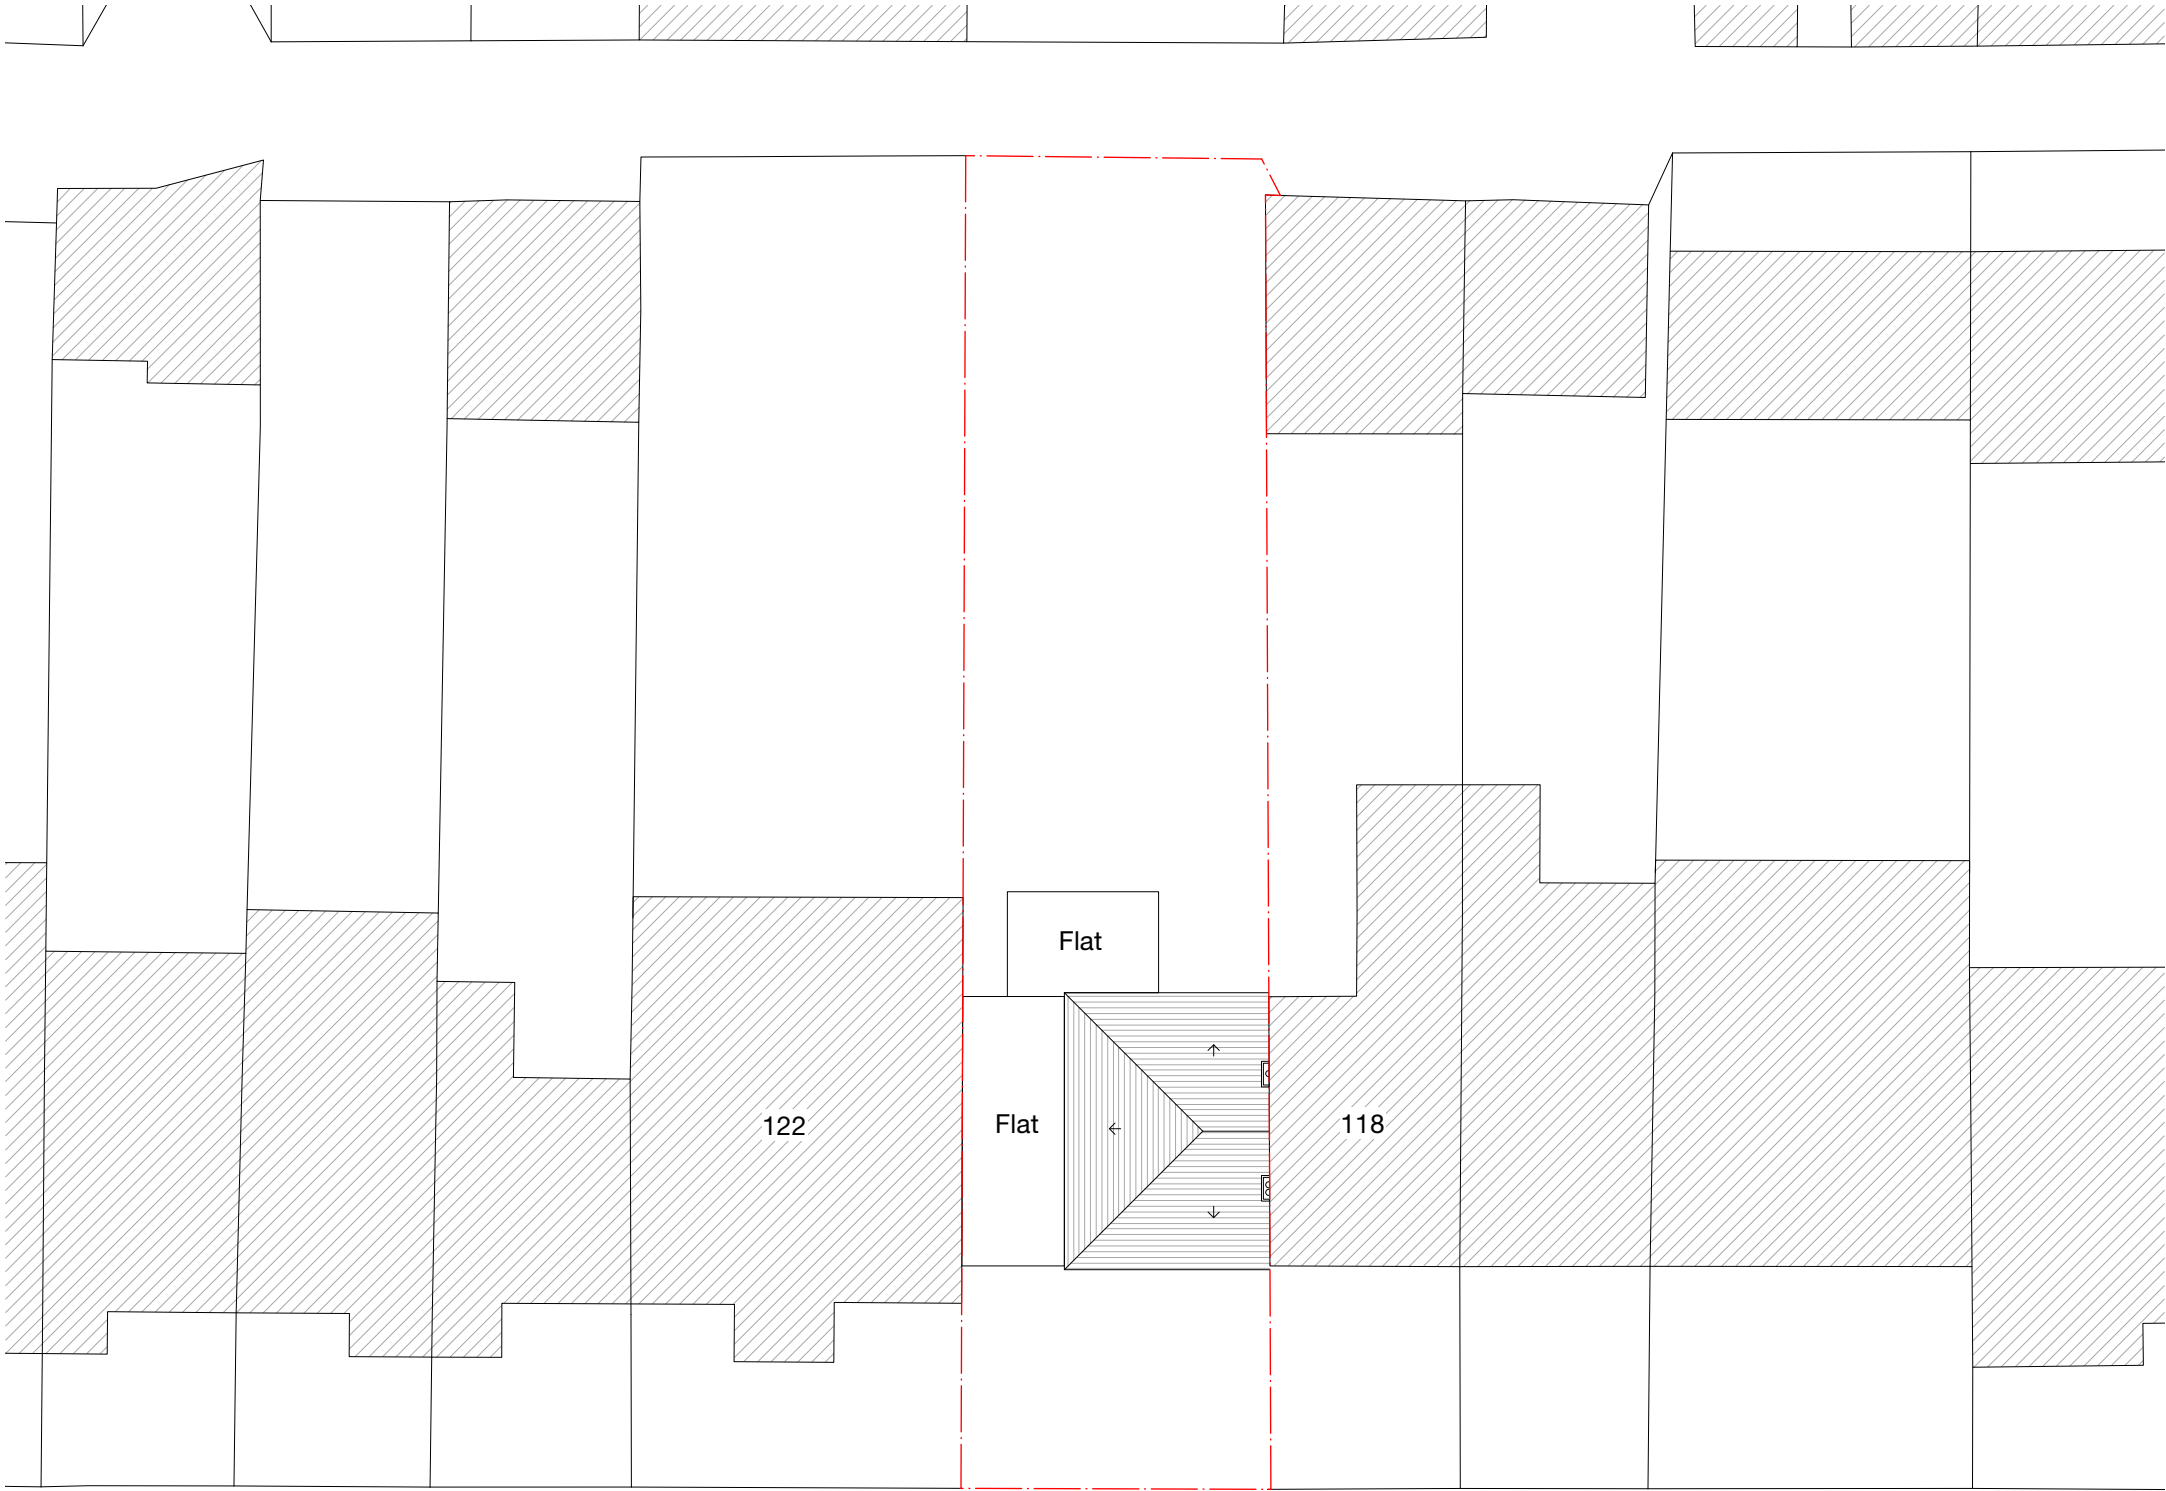

BEVERLEY ROAD

A	13/06/25	GC	Further information added
Revision notes			




www.masonwoodgroup.co.uk
gc@masonwoodgroup.co.uk
020 7118 5040

client
Mr Bobby Sharma

project
**120 Beverley Road,
Ruislip Manor HA4 9AS**

drawing
EXISTING ROOF & SITE PLAN


date June. 2025	scale 1.200 at A3	project no 2025.014
work stage 1	drawing no S04	revision A

 

EXISTING



NORTH - EAST
Front

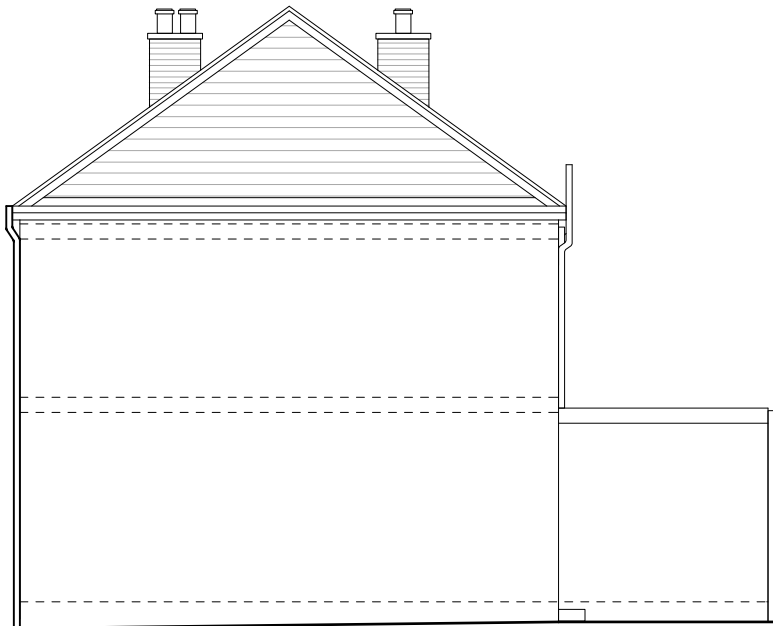

SOUTH - EAST
Side

A	13/06/25	GC	Further information added
Revision notes			





client
Mr Bobby Sharma

project
**120 Beverley Road,
Ruislip Manor HA4 9AS**

drawing
EXISTING ELEVATIONS


date June. 2025	scale 1:100 at A3	project no 2025.014
work stage 1	drawing no S05	revision A

www.masonwoodgroup.co.uk
gc@masonwoodgroup.co.uk
020 7118 5040

EXISTING



SOUTH - WEST
Rear

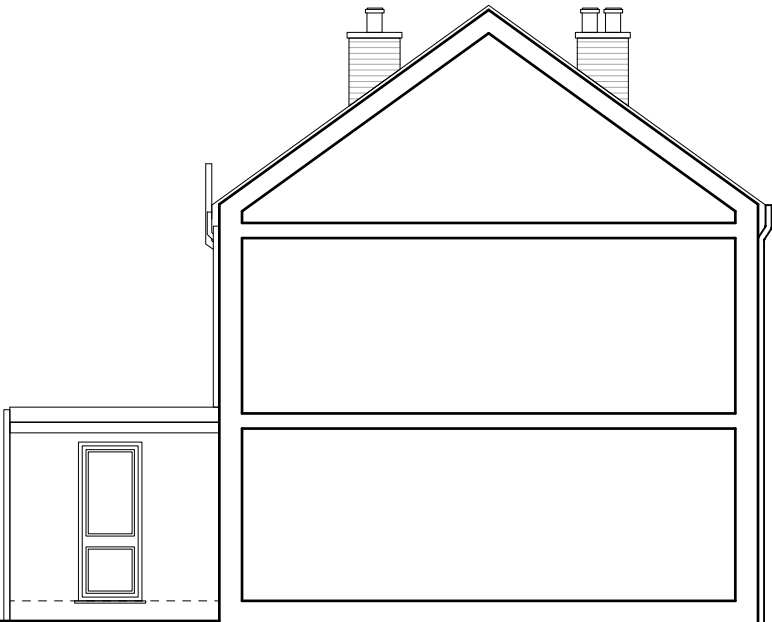

SOUTH - WEST
Part Section - Part Elevation

A	13/06/25	GC	Further information added
Revision notes			





client
Mr Bobby Sharma

project
**120 Beverley Road,
Ruislip Manor HA4 9AS**

drawing
EXISTING ELEVATIONS

date June. 2025	scale 1.100 at A3	project no 2025.014
work stage 1	drawing no S06	revision A

www.masonwoodgroup.co.uk
gc@masonwoodgroup.co.uk
020 7118 5040

EXISTING