



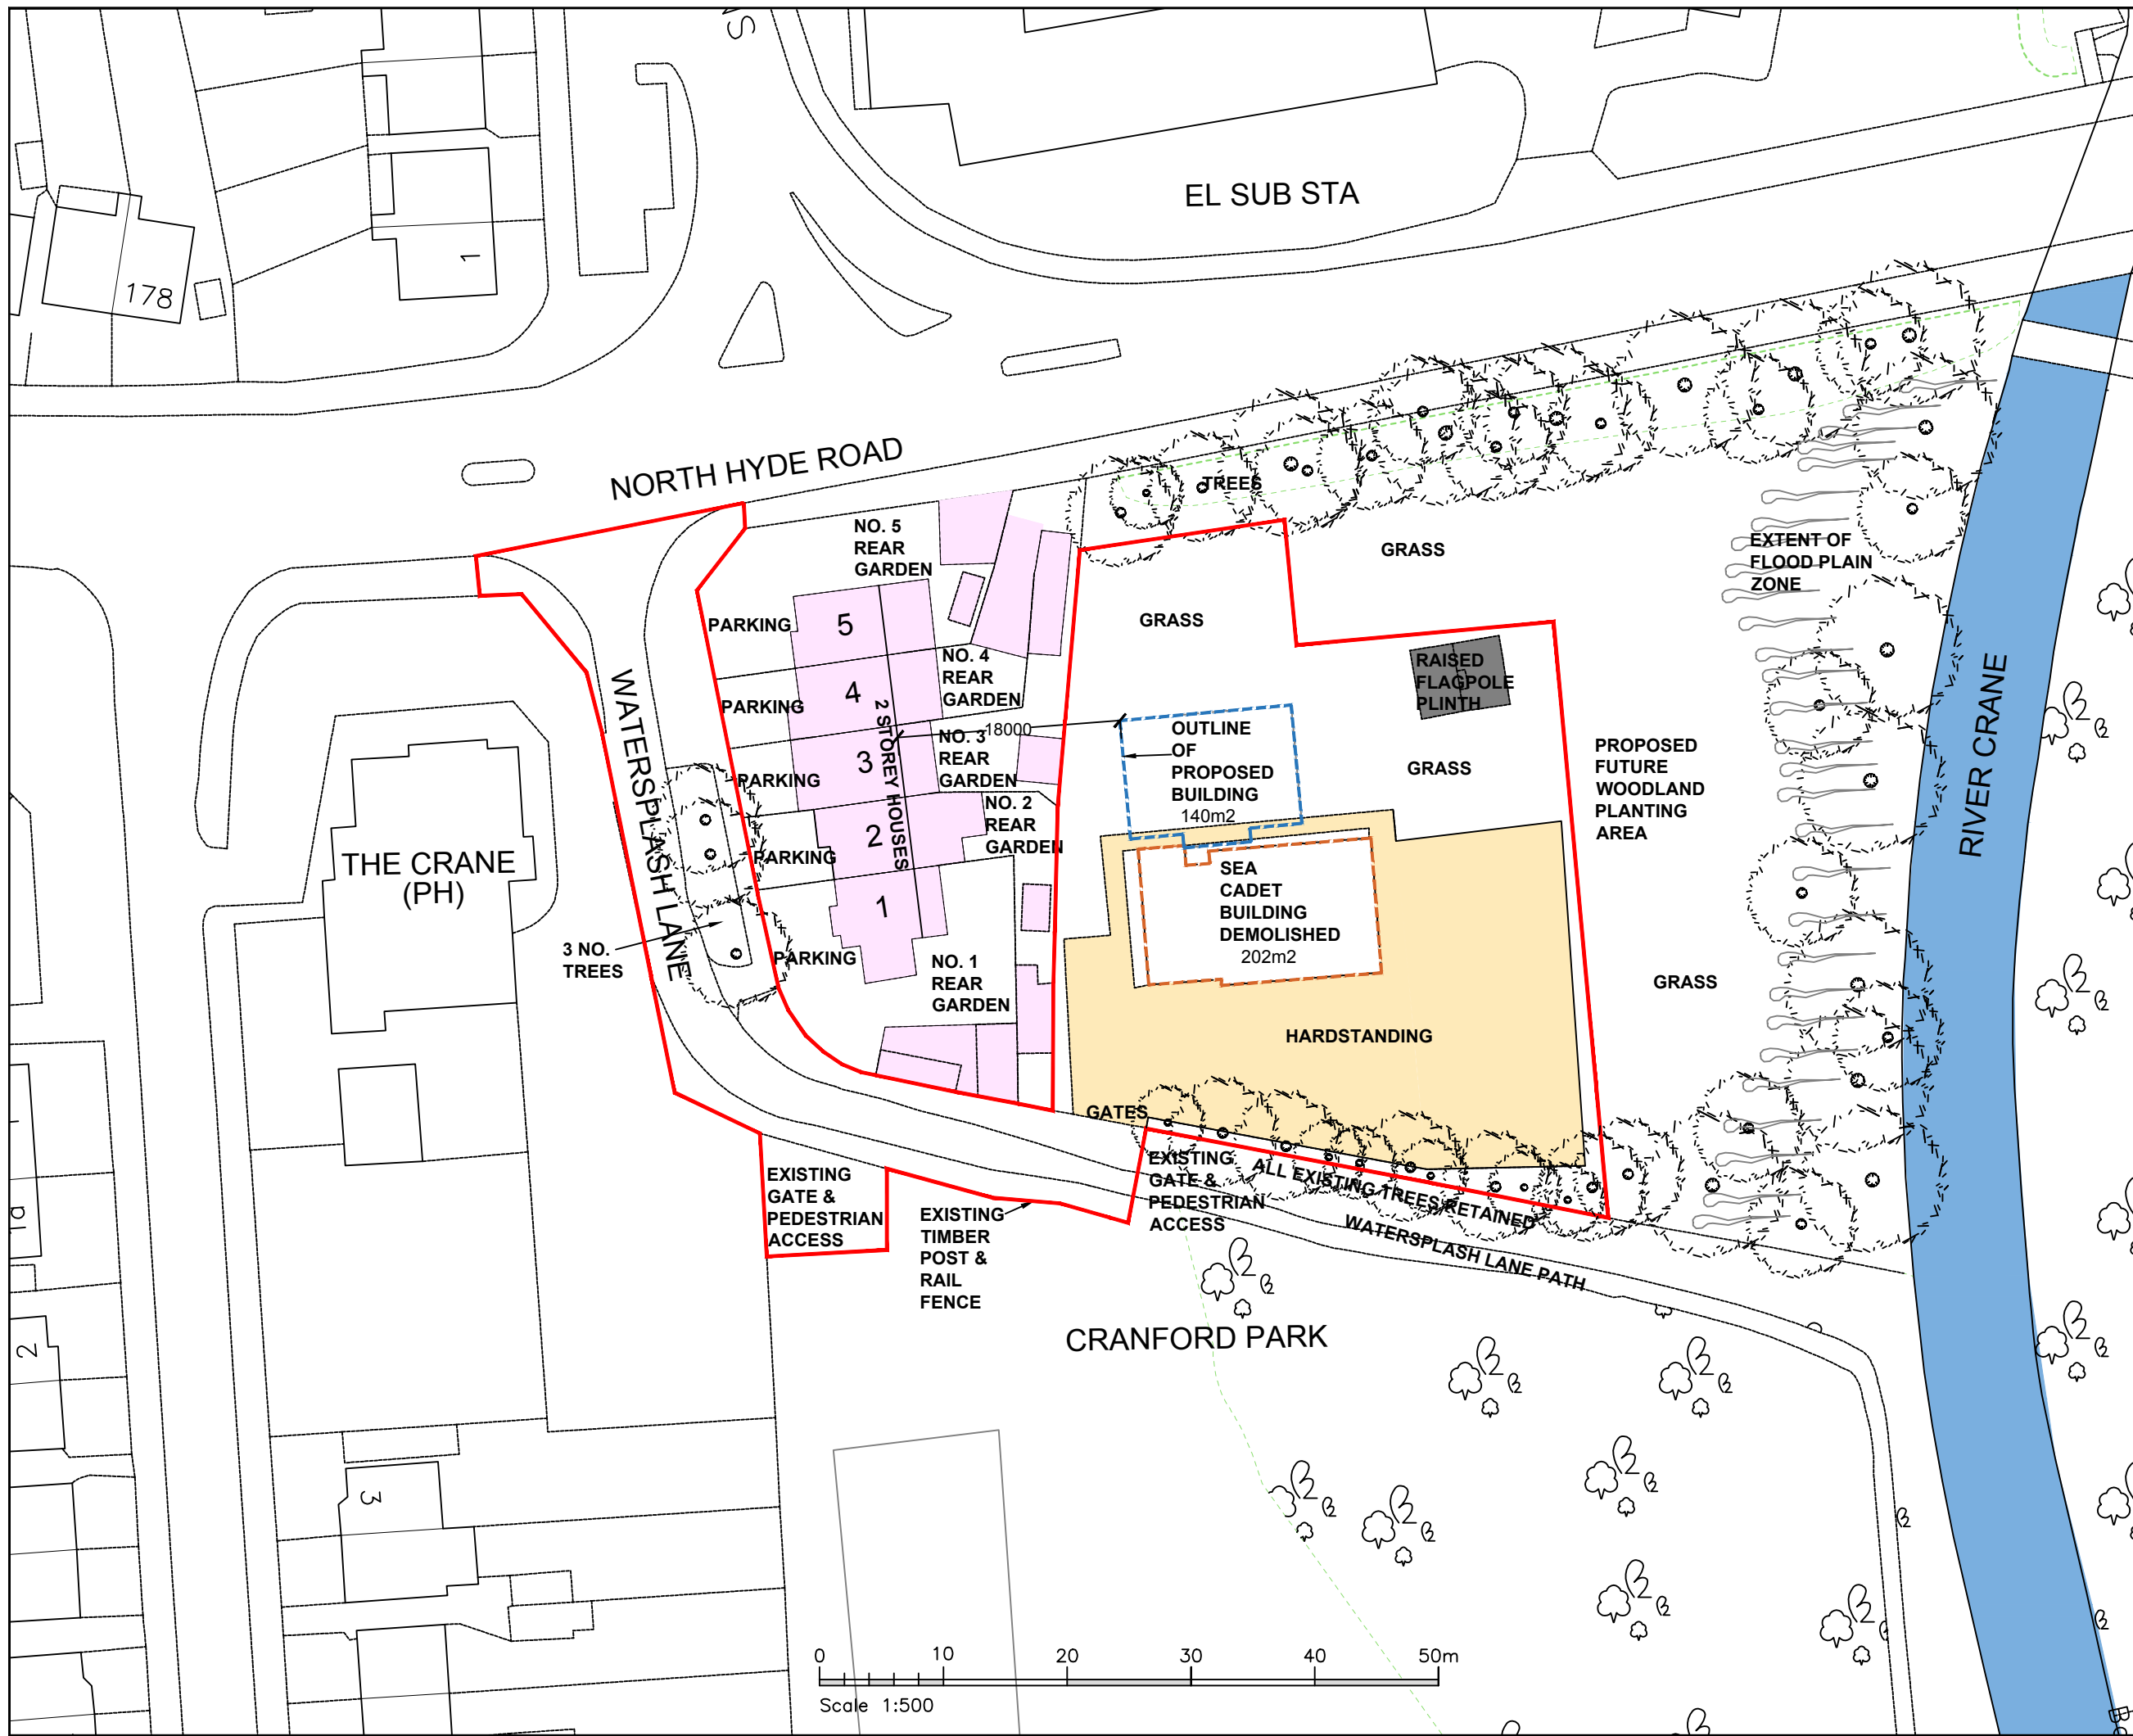

NOTES

The Contractor must verify all dimensions at the site before setting out, commencing work, or making any shop drawings. Any discrepancies must be reported to the Contract Administrator before proceeding.

DO NOT SCALE FROM THIS DRAWING

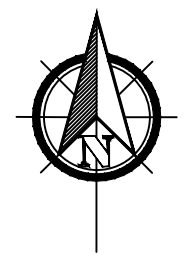

Rev	Revision notes	Initials	Date



HILLINGDON
LONDON

RESIDENTS SERVICES, CAPITAL PROGRAMME WORKS SERVICE
2E/10, CIVIC CENTRE, UXBRIDGE, UB8 1UW
Tel: 01895 250 111
Fax: 01895 277 224

PROJECT			
WATERSPLASH LANE SEA CADET SITE			
DESCRIPTION			
EXISTING SITE PLAN			
SCALE 1:500@A3	DRAWN BY ST	CHECKED BY SV	DATE JAN 2020
DRAWING No.			REV.
2020/D298/P/02			