




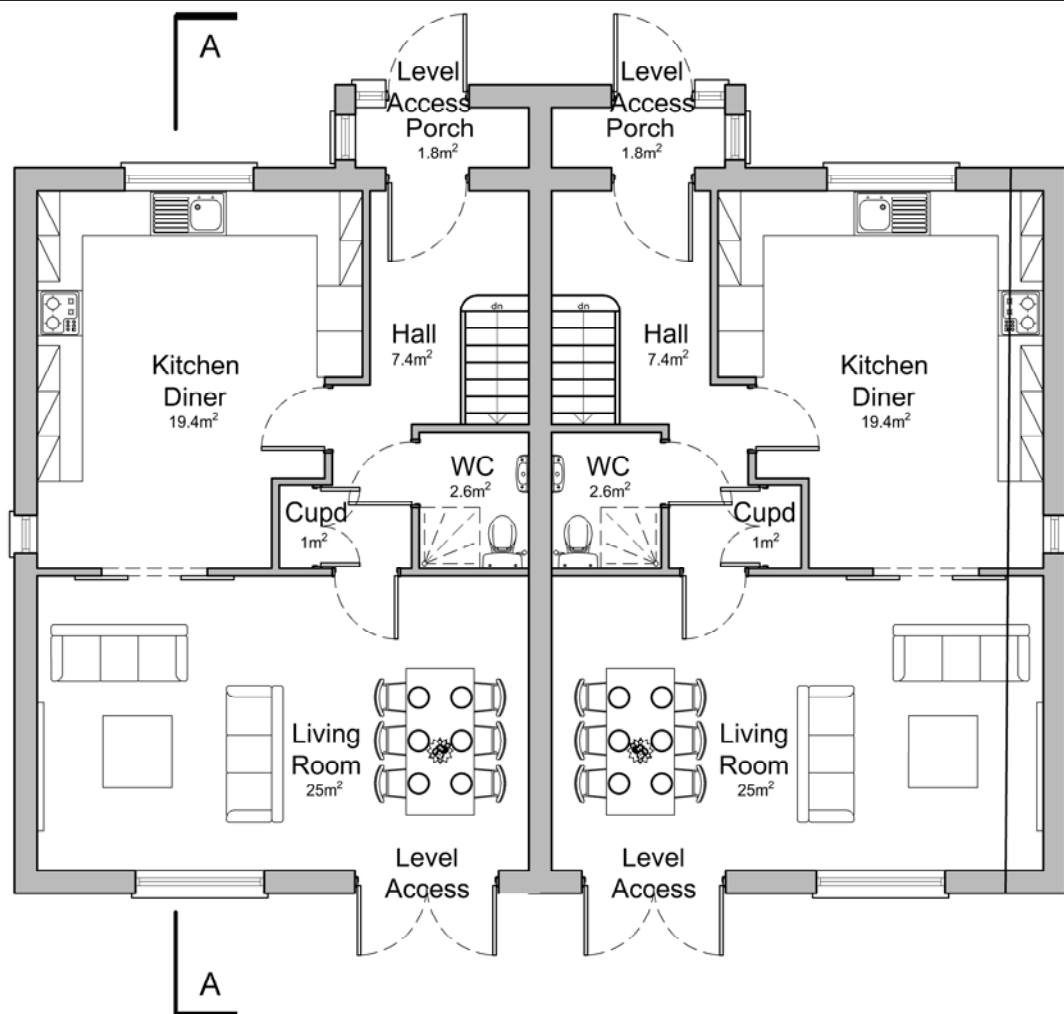


PLOT 1&2 GROUND FLOOR PLAN GIFA 61m².

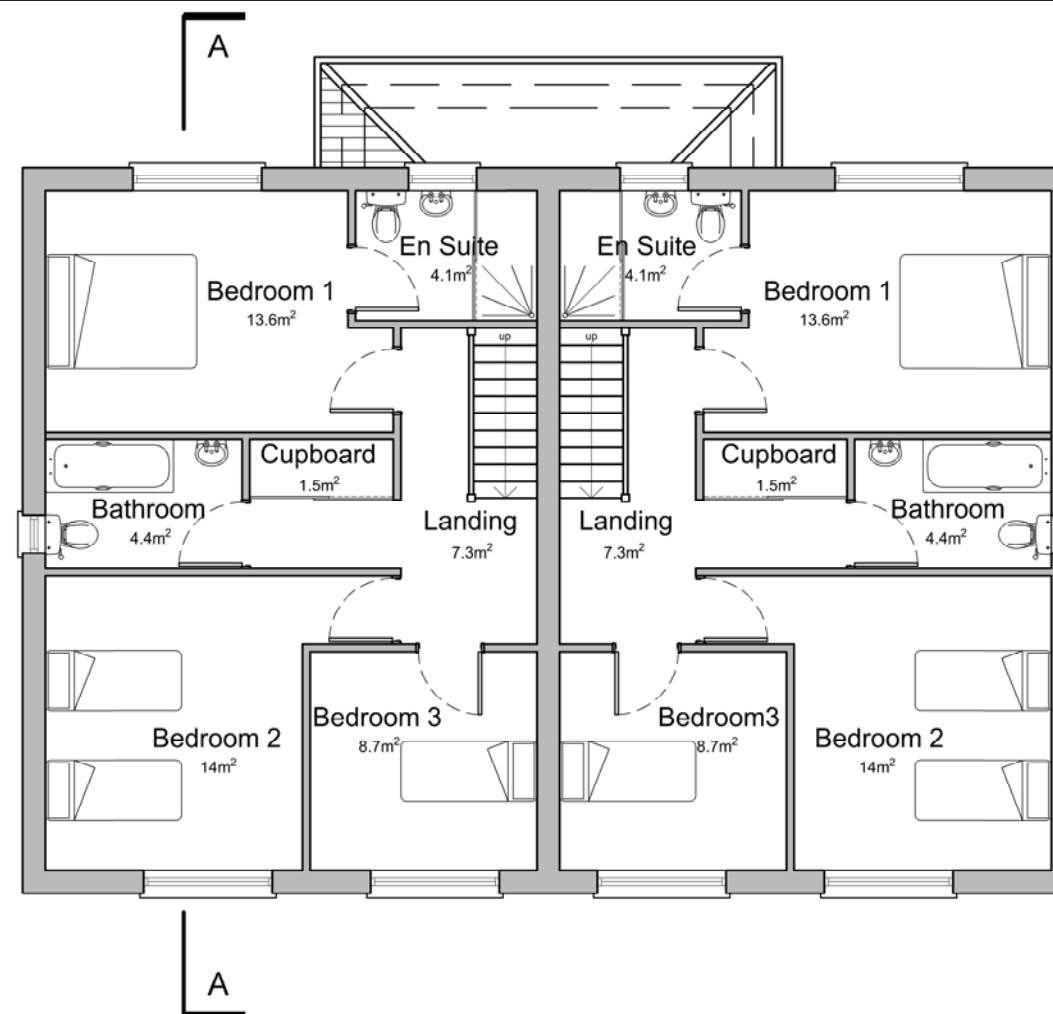

PLOT 1&2 FIRST FLOOR PLAN GIFA 58m².

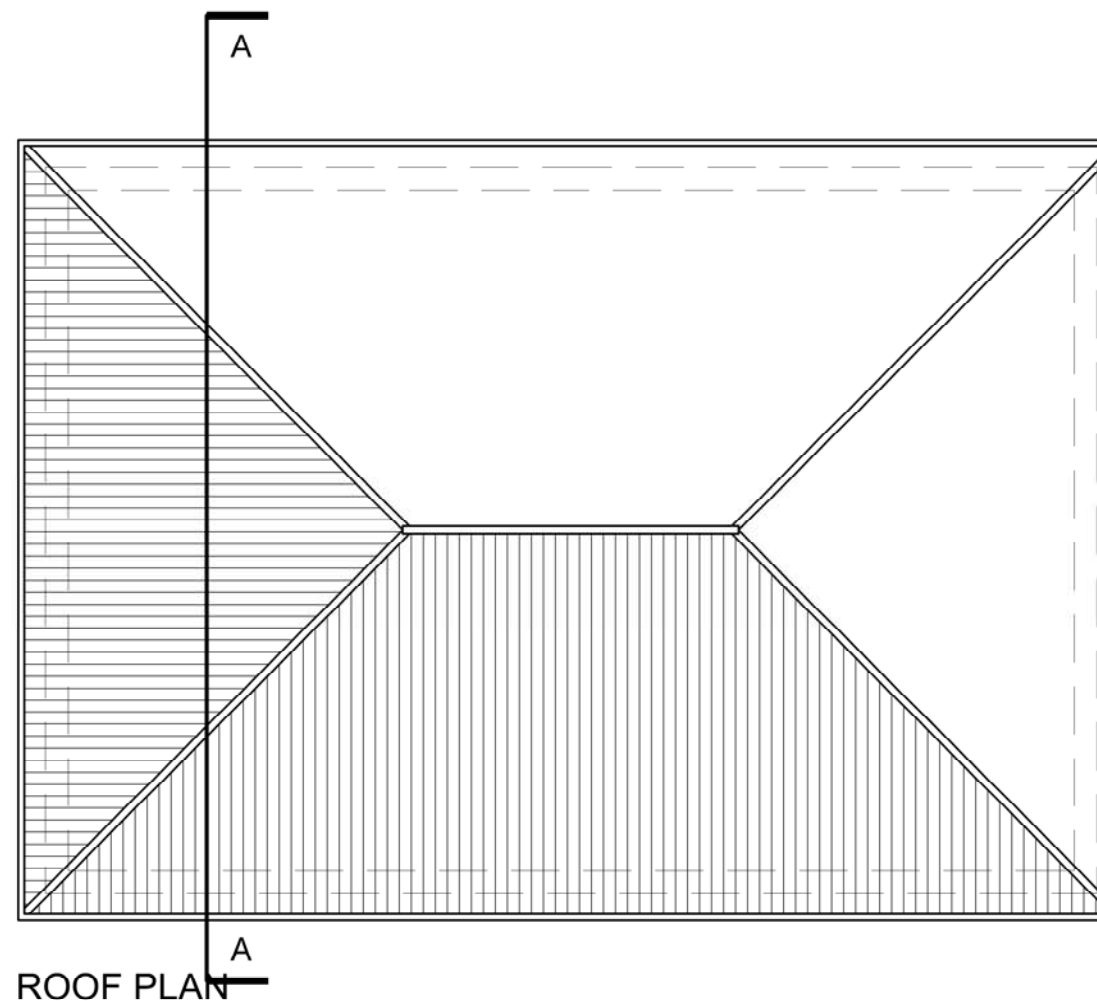

ROOF PLAN

 

NOTES
The Contractor must verify all dimensions at the site before setting out, commencing work, or making any shop drawings. Any discrepancies must be reported to the Contract Administrator before proceeding.
DO NOT SCALE FROM THIS DRAWING

**TOTAL GIFA FOR
EACH 3 BEDROOM 5
PERSON SEMI
DETACHED HOUSE
PLOTS 1&2 @ 119m²**

Rev	Revision notes	Initials	Date
-----	----------------	----------	------



RESIDENTS SERVICES
CAPITAL PROGRAMME & PLANNED WORKS
2E/10, CIVIC CENTRE, UXBRIDGE, UB8 1UW
Tel: 01895 250 111 Fax: 01895 277 224

PROJECT
WATERSPLASH LANE SEA CADET SITE

DESCRIPTION
HOUSE PLANS & ROOF PLANS

SCALE 1:100 @ A3	DRAWN BY ST	CHECKED BY SV	DATE JAN 2020
---------------------	----------------	------------------	------------------

DRAWING No. 2020/D298/P/04	REV.
-------------------------------	------