


NOTES

The Contractor must verify all dimensions at the site before setting out, commencing work, or making any shop drawings. Any discrepancies must be reported to the Contract Administrator before proceeding.

DO NOT SCALE FROM THIS DRAWING




EAST ELEVATION

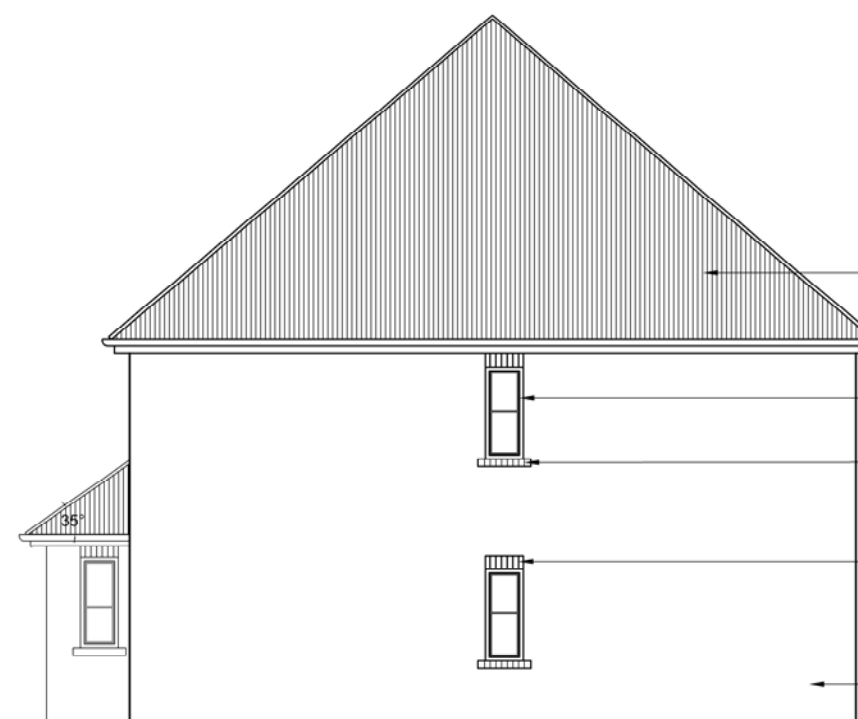


NORTH ELEVATION

- Plain tiles on 40° pitched roof.
- uPVC Windows
- Brick soldier course heads with tiled sills
- Fairfaced brickwork


- uPVC rainwater gutters & downpipes
- uPVC fascia & Soffit boards
- Plain tiles on 40° pitched roof
- Fairface brick walls
- upvc windows & doors

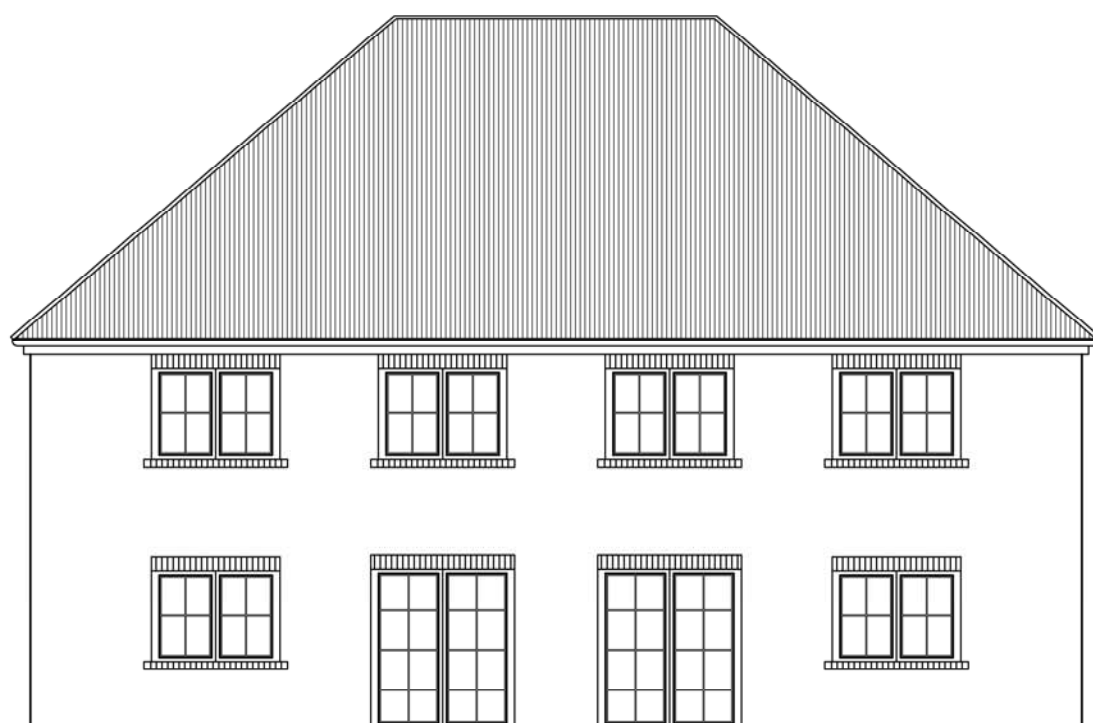

WEST ELEVATION

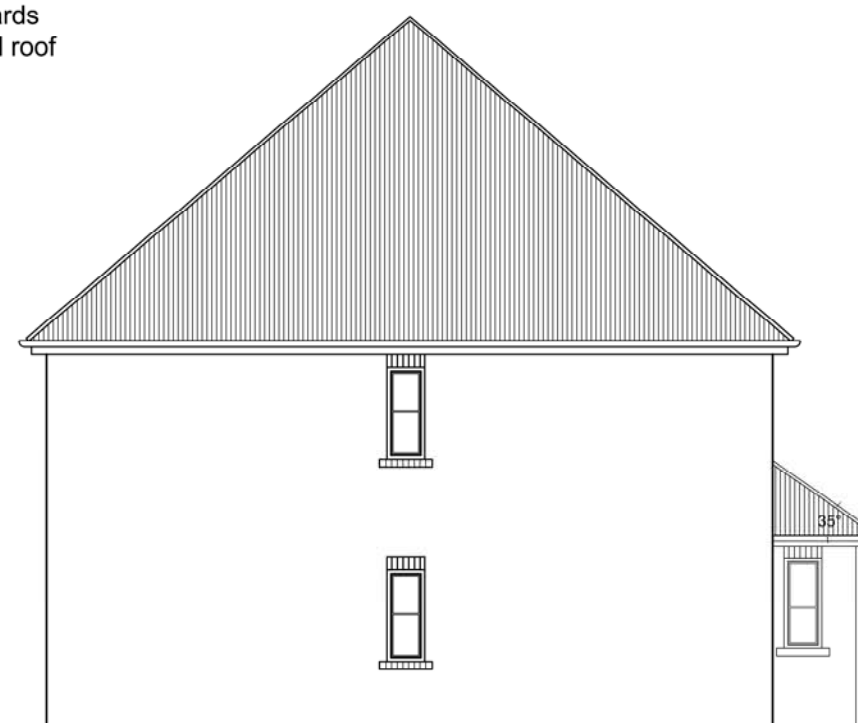

SOUTH ELEVATION

 

Rev	Revision notes	Initials	Date
 RESIDENTS SERVICES CAPITAL PROGRAMME & PLANNED WORKS 2E/10, CIVIC CENTRE, UXBRIDGE, UB8 1UW Tel: 01895 250 111 Fax: 01895 277 224			
PROJECT			
WATERSPLASH LANE SEA CADET SITE			
DESCRIPTION			
PROPOSED ELEVATIONS			
SCALE 1:100 @ A3	DRAWN BY ST	CHECKED BY SV	DATE JAN 2020
DRAWING No. 2020/D298/P/05			REV.