

General Notes


© ABAY ARCHITECTURE RIBA

All dimensions and levels to be checked on site and any discrepancies to be reported to the architect before construction.

Written dimensions to be taken in preference to scaled dimensions.




EXISTING FRONT ELEVATION A

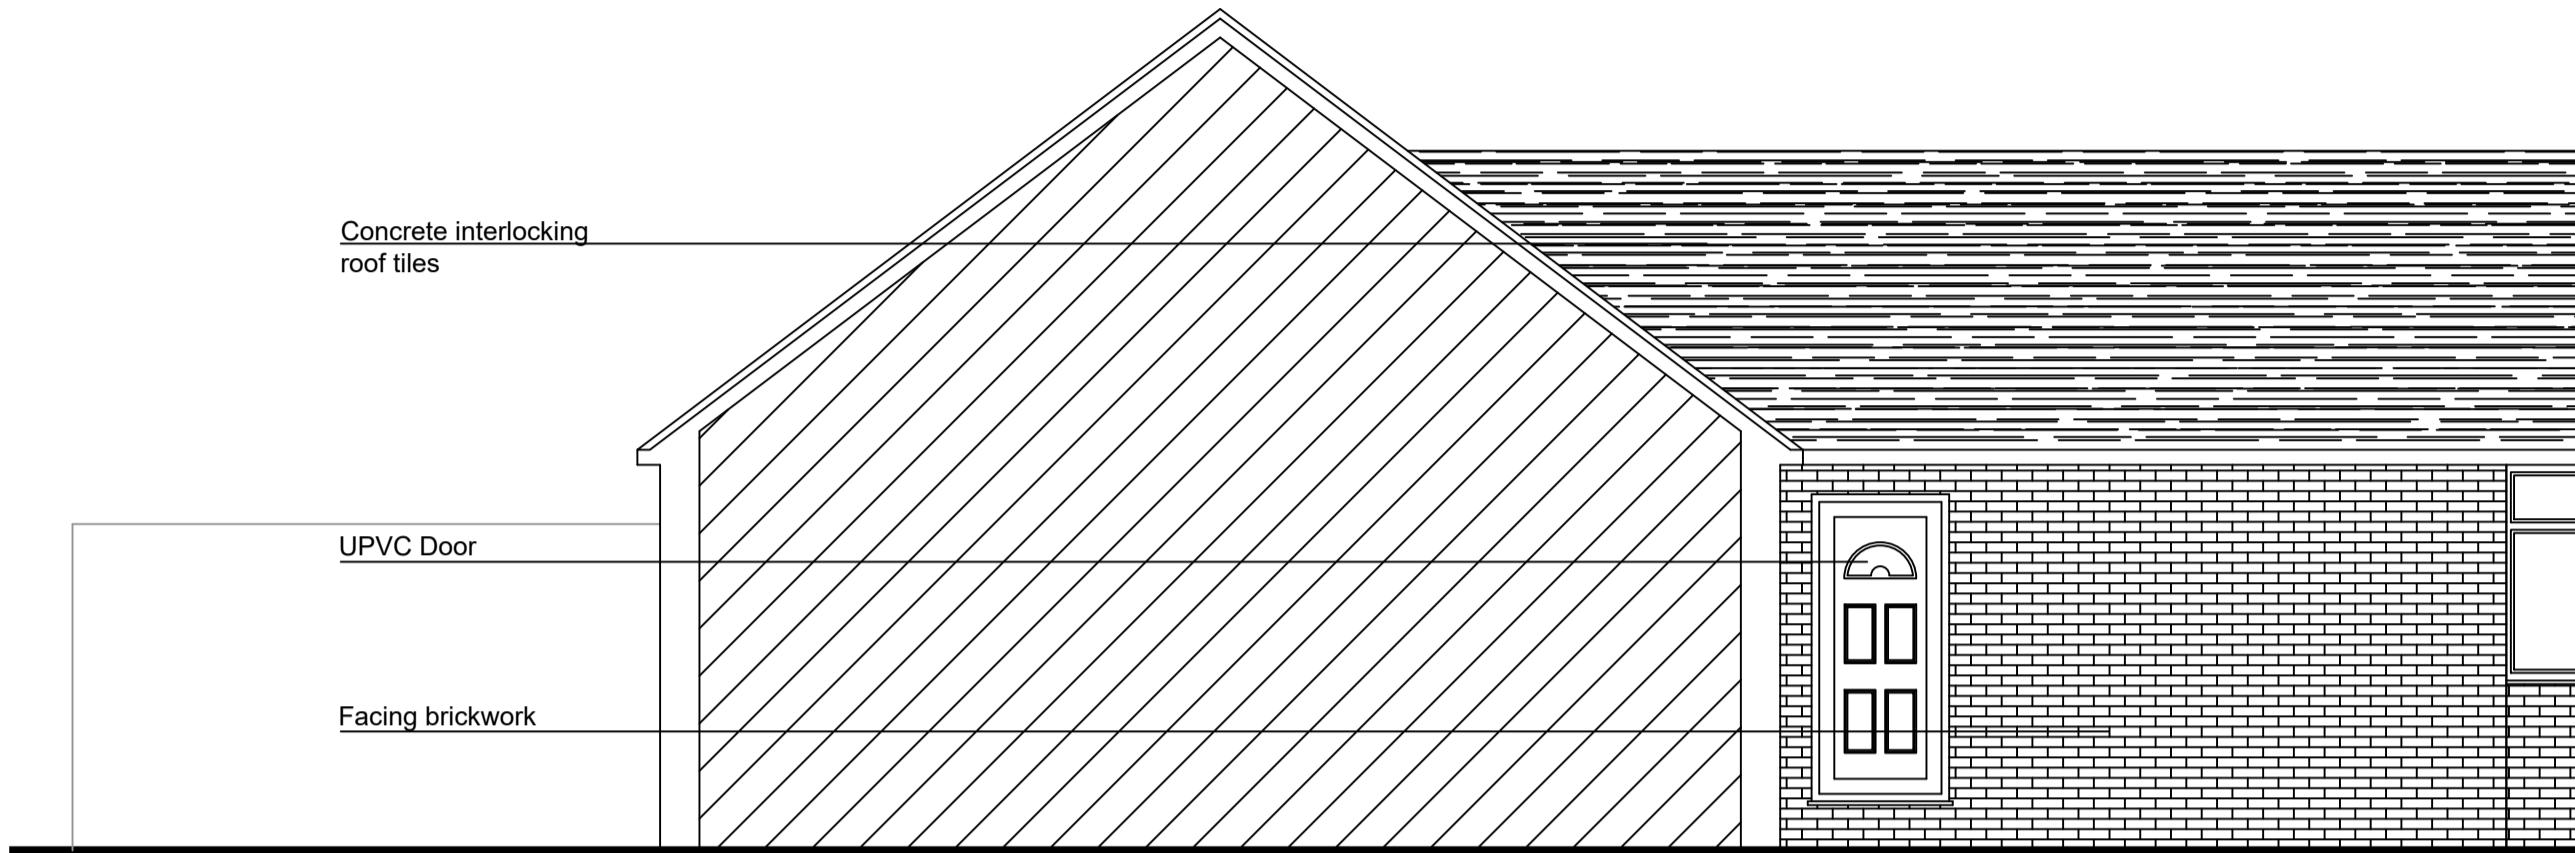

EXISTING SIDE ELEVATION B



EXISTING REAR ELEVATION C

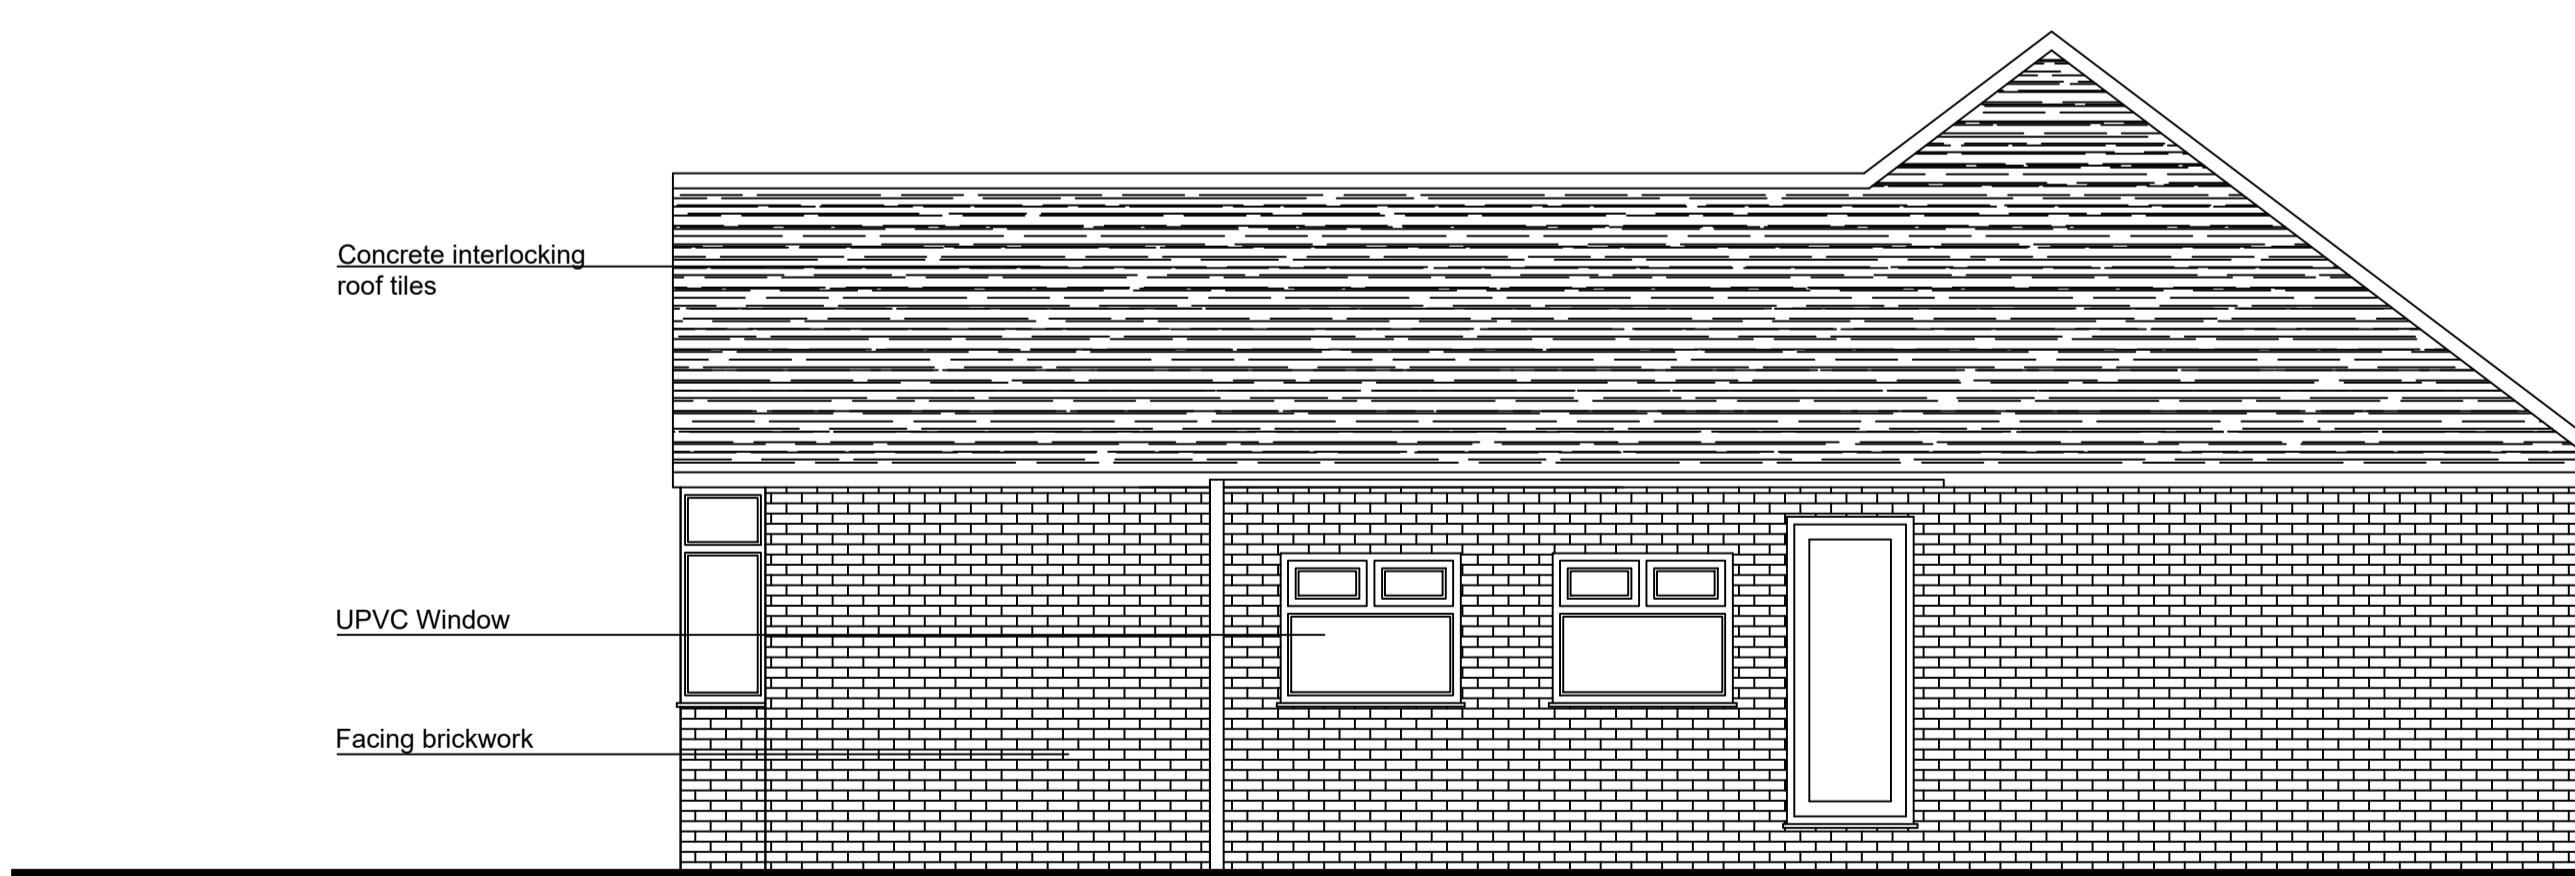

EXISTING SIDE ELEVATION D

Rev	Date	Amendment

CLIENT

MR. FAROOQ HASSAN
31 CAMBRIDGE CLOSE
HARMONDSWORTH
WEST DRAYTON
UB7 0AN

PROJECT

EXISTING
Elevations

DATE
05.09.22

SCALE
1:50 @ A1

DRAWN
NA

REV

DRAWING NUMBER
1343-P-003

Neha Abayawardana RIBA
abay.architecture@yahoo.com