
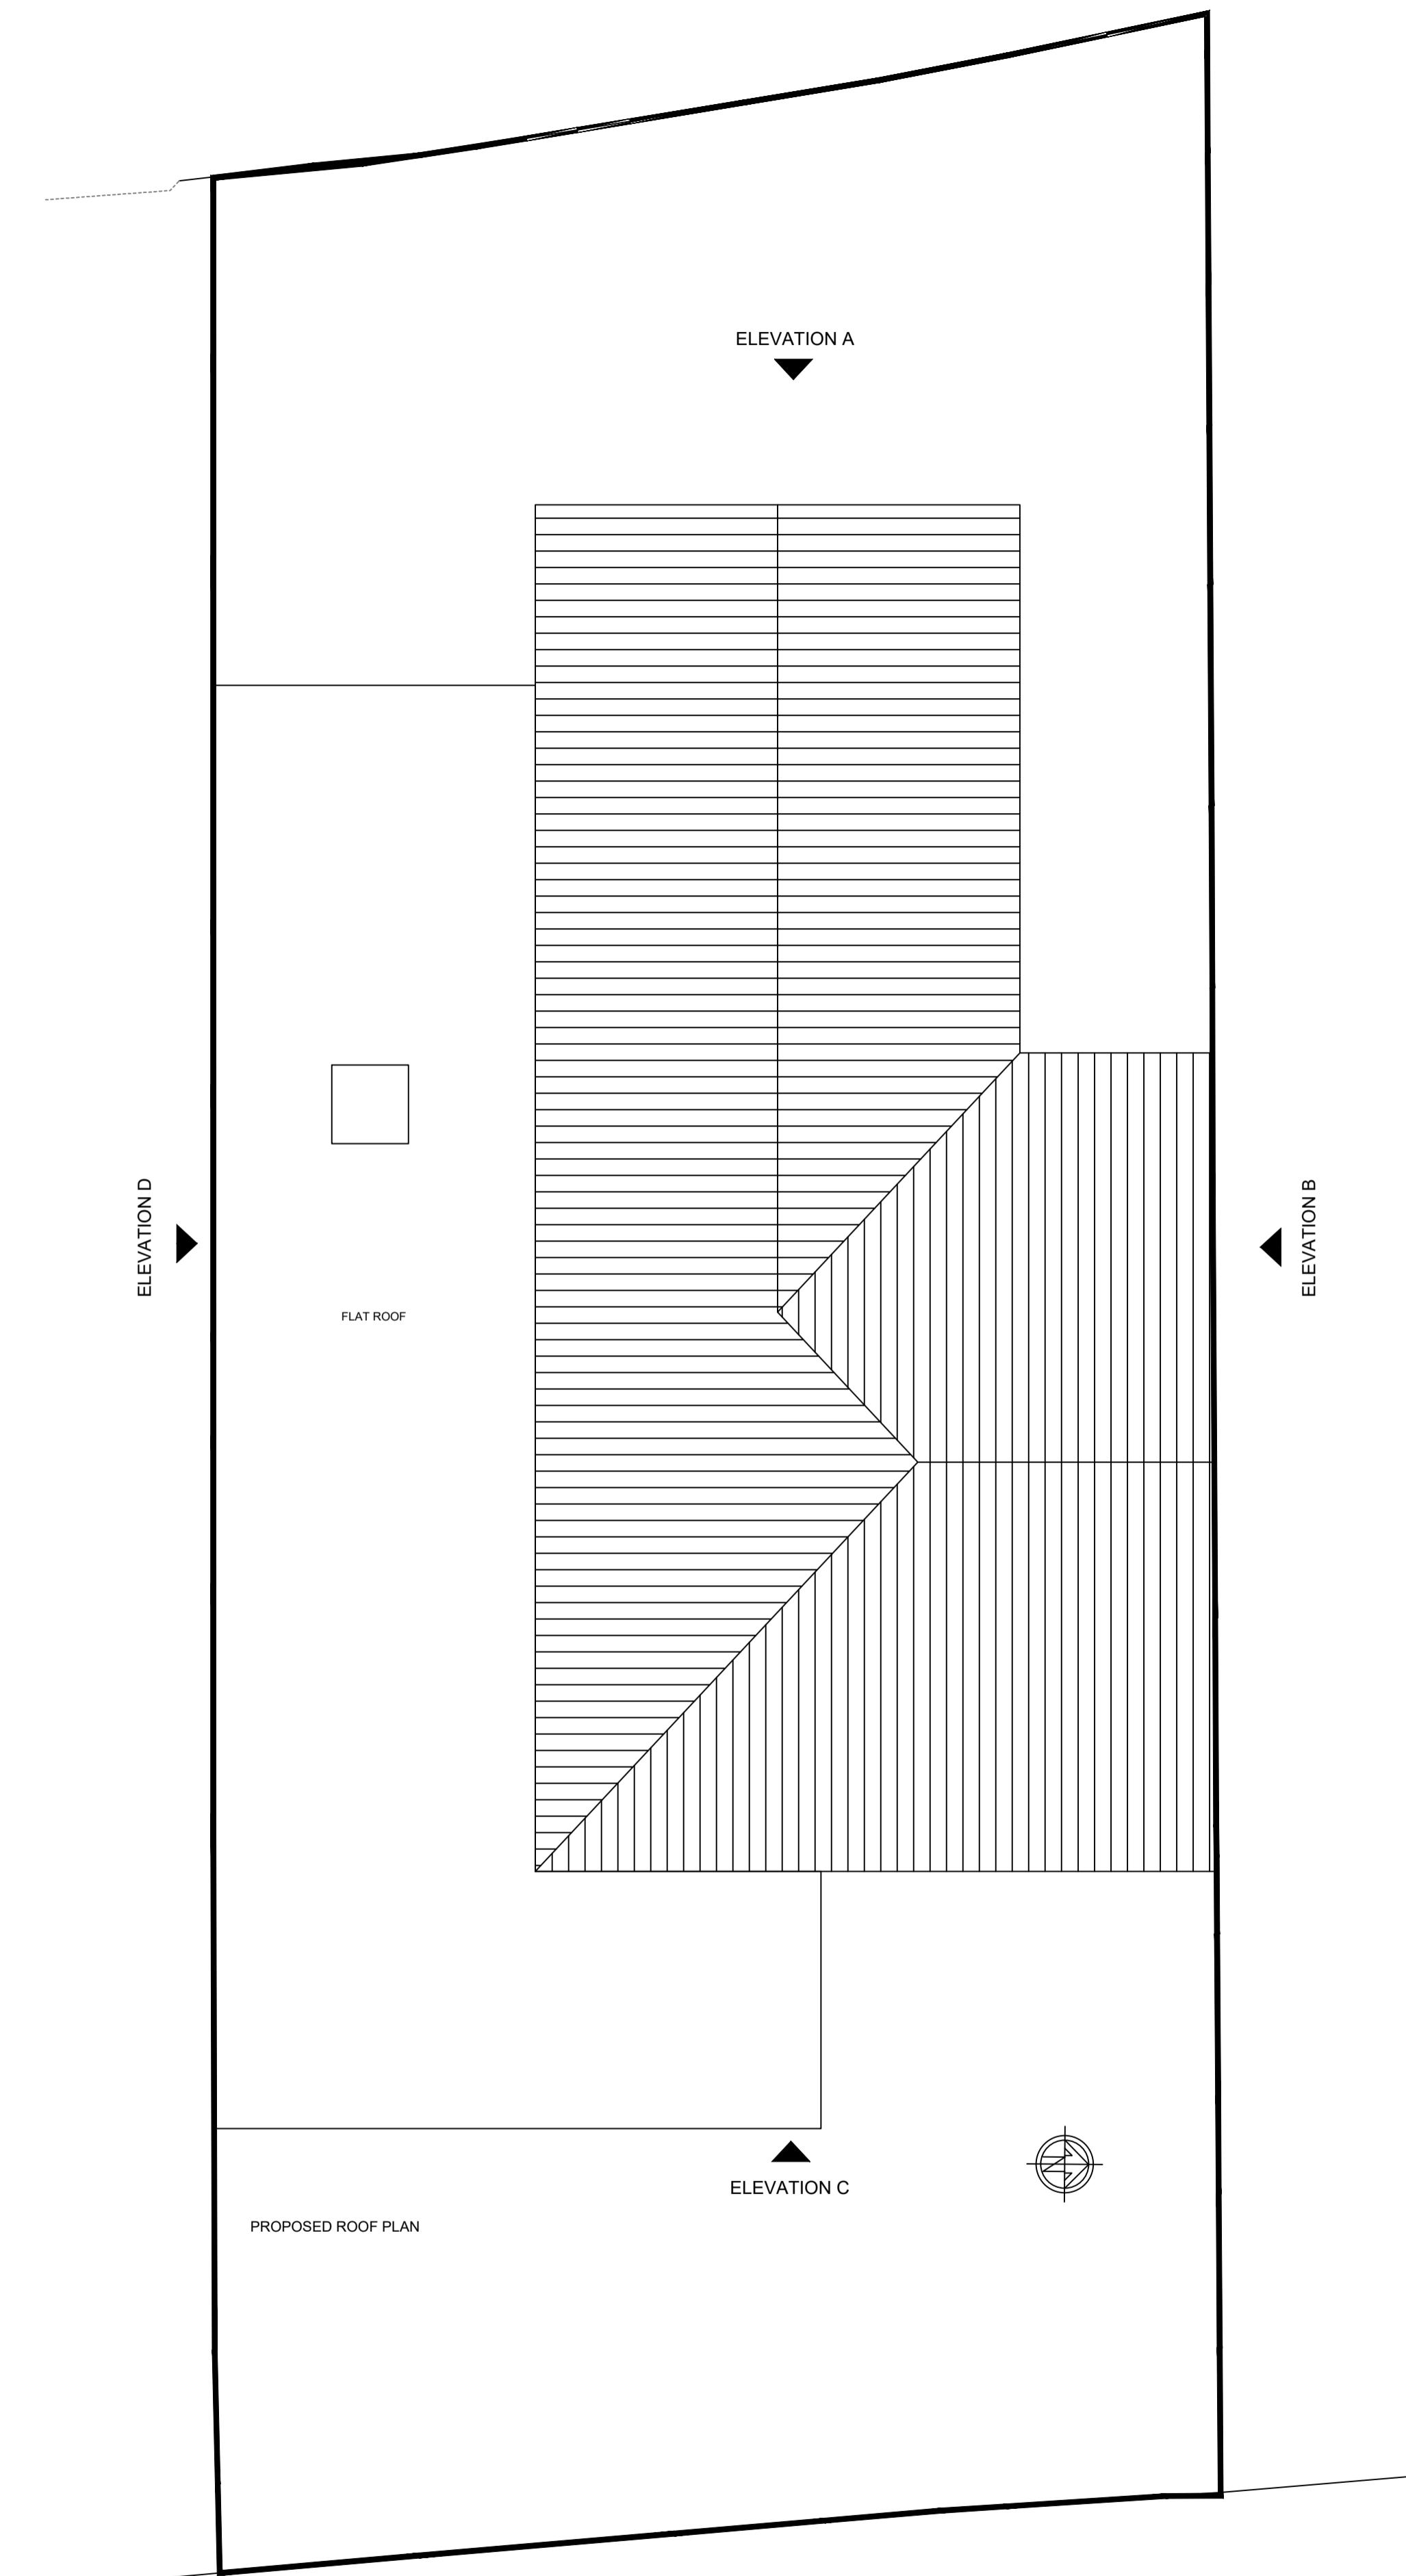


General Notes

© ABAY ARCHITECTURE RIBA

All dimensions and levels to be checked on site and any discrepancies to be reported to the architect before construction.

Written dimensions to be taken in preference to scaled dimensions.

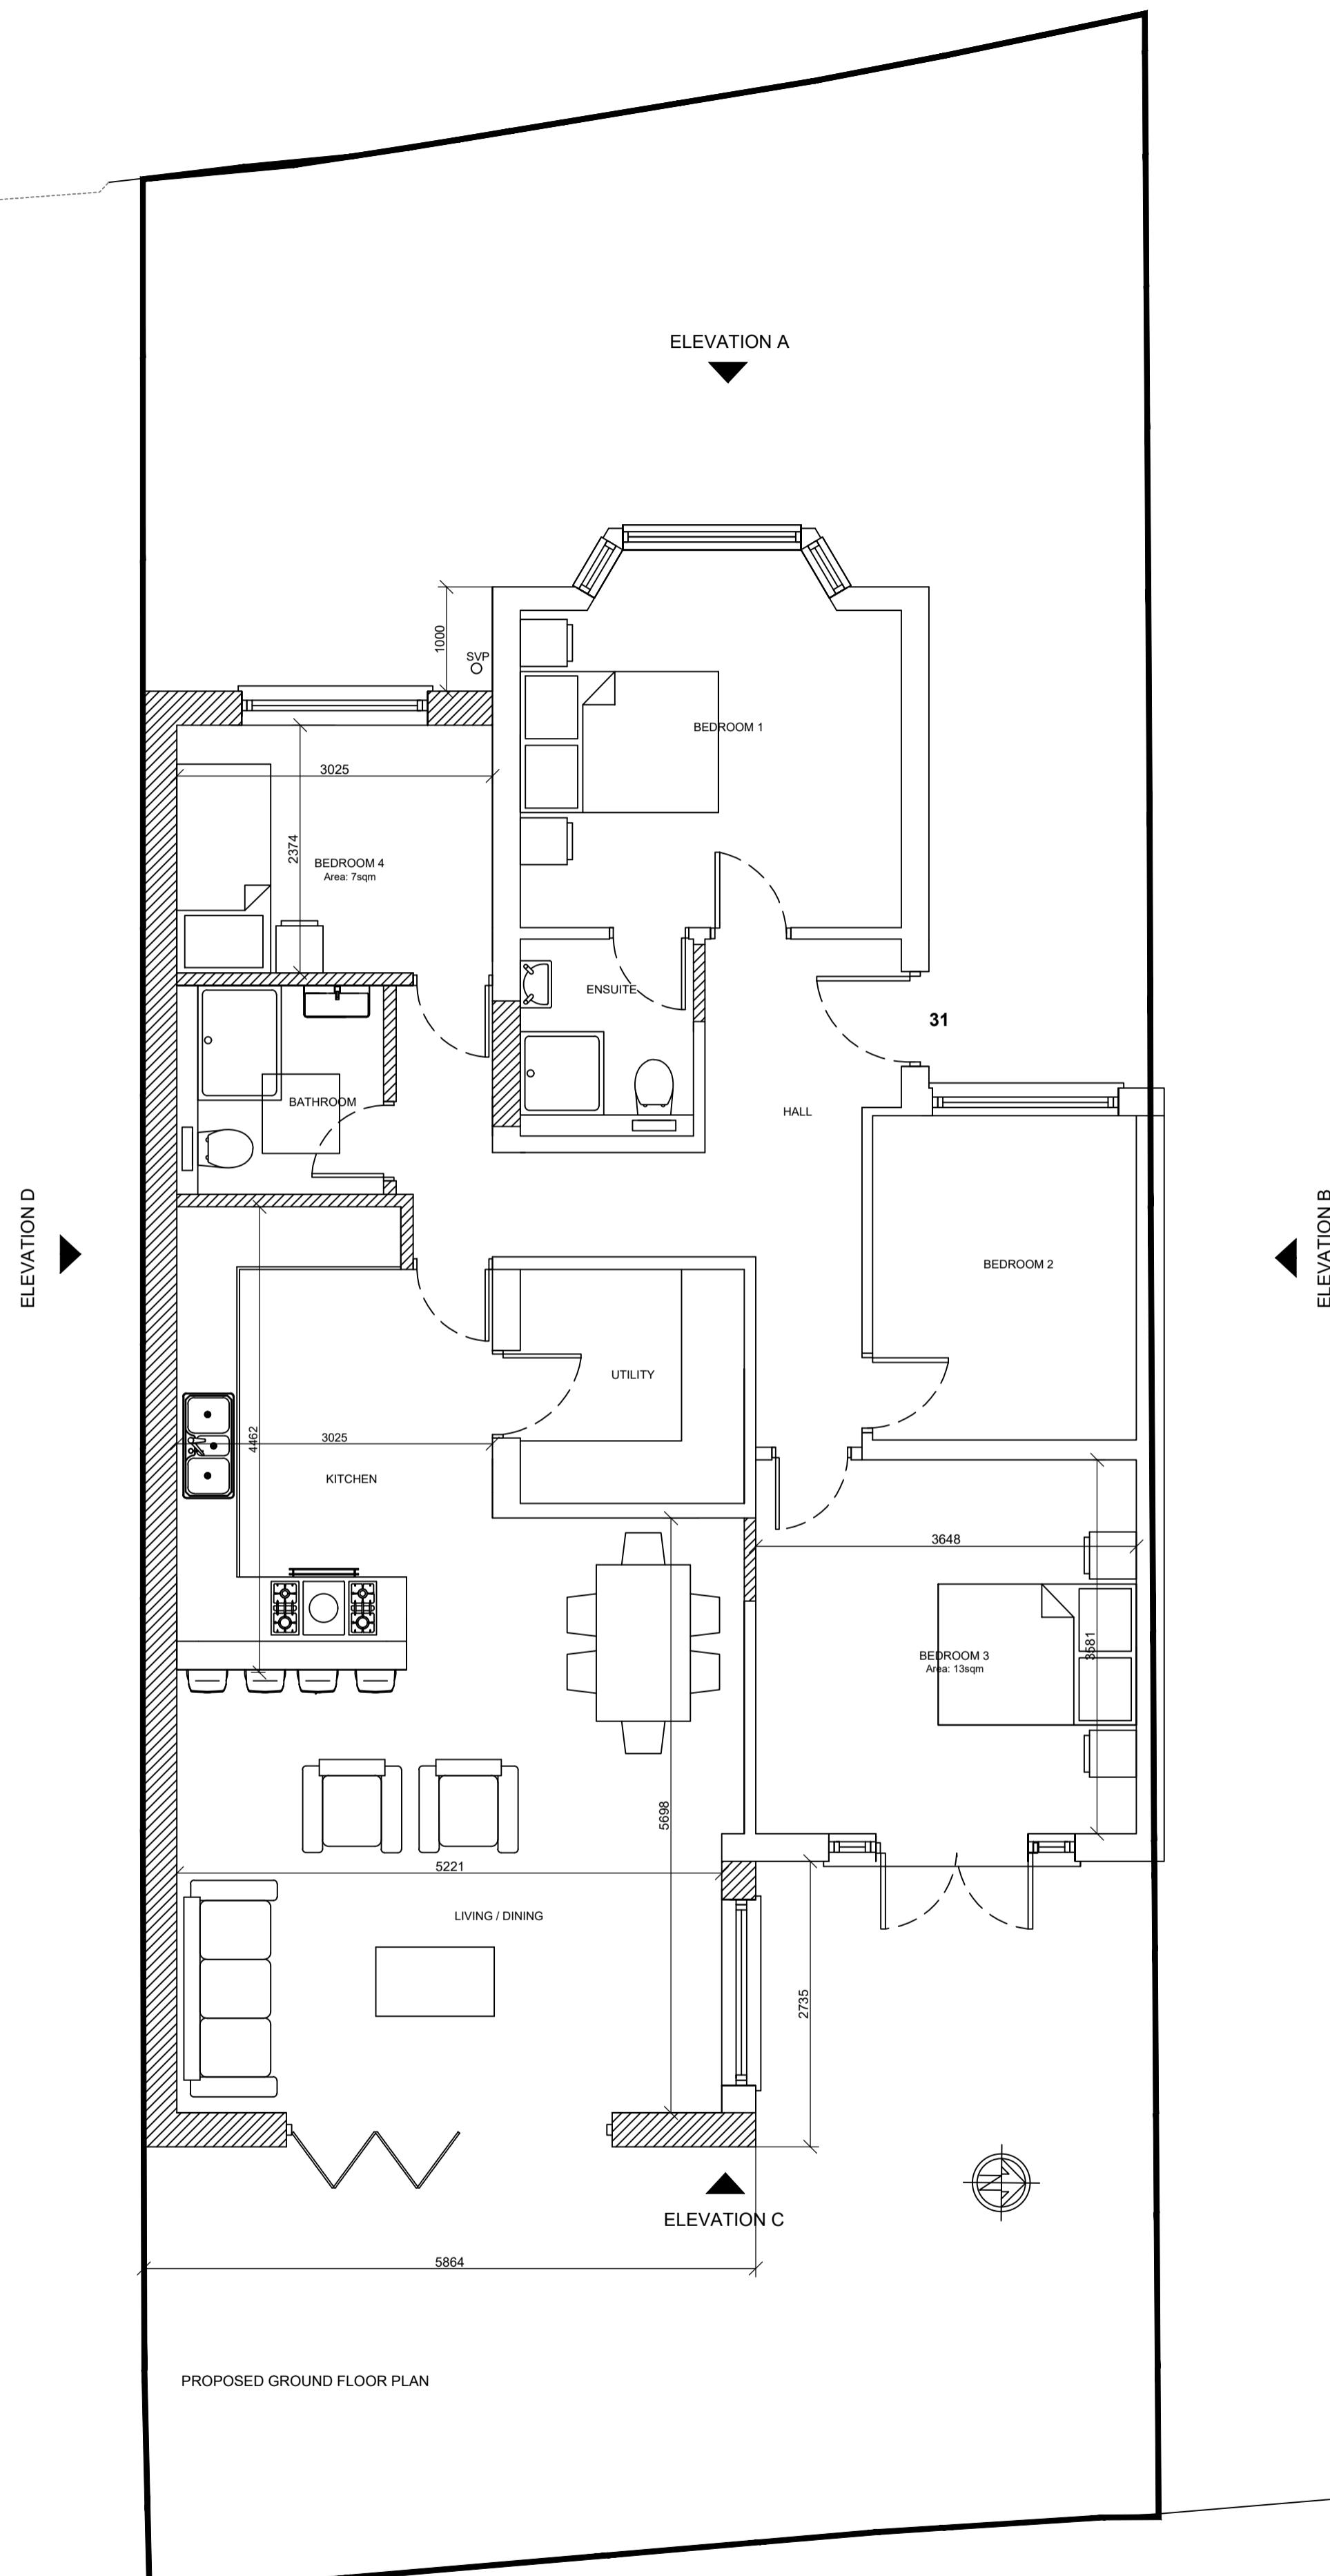

Rev	Date	Amendment
-----	------	-----------

CLIENT

MR. FAROOQ HASSAN
31 CAMBRIDGE CLOSE
HARMONDSWORTH
WEST DRAYTON
UB7 0AN

PROJECT

PROPOSED
Ground Floor and Roof Plan

DATE

05.09.22

SCALE

1:50 @ A1

DRAWN

NA

REV

DRAWING NUMBER
1343-P-004

Neha Abayawardana RIBA
abay.architecture@yahoo.com