



PLANNING DRAWING

COPYRIGHT ©


Details of this drawing are the copyright of TPP Services and must not be reproduced or copied without prior written consent. Any errors or omissions are to be reported to the contractor and Architect immediately. All proposed road and junction alterations subject to highways engineers detailed design. Removal of any existing tree and landscaped areas subject negotiations with Local Authority Planning dept. and other statutory controls. All drawings to be read in conjunction with structural engineers drawings and all related Architects and consultant drawings and other relevant design information. Where doubt arises, seek clarification.

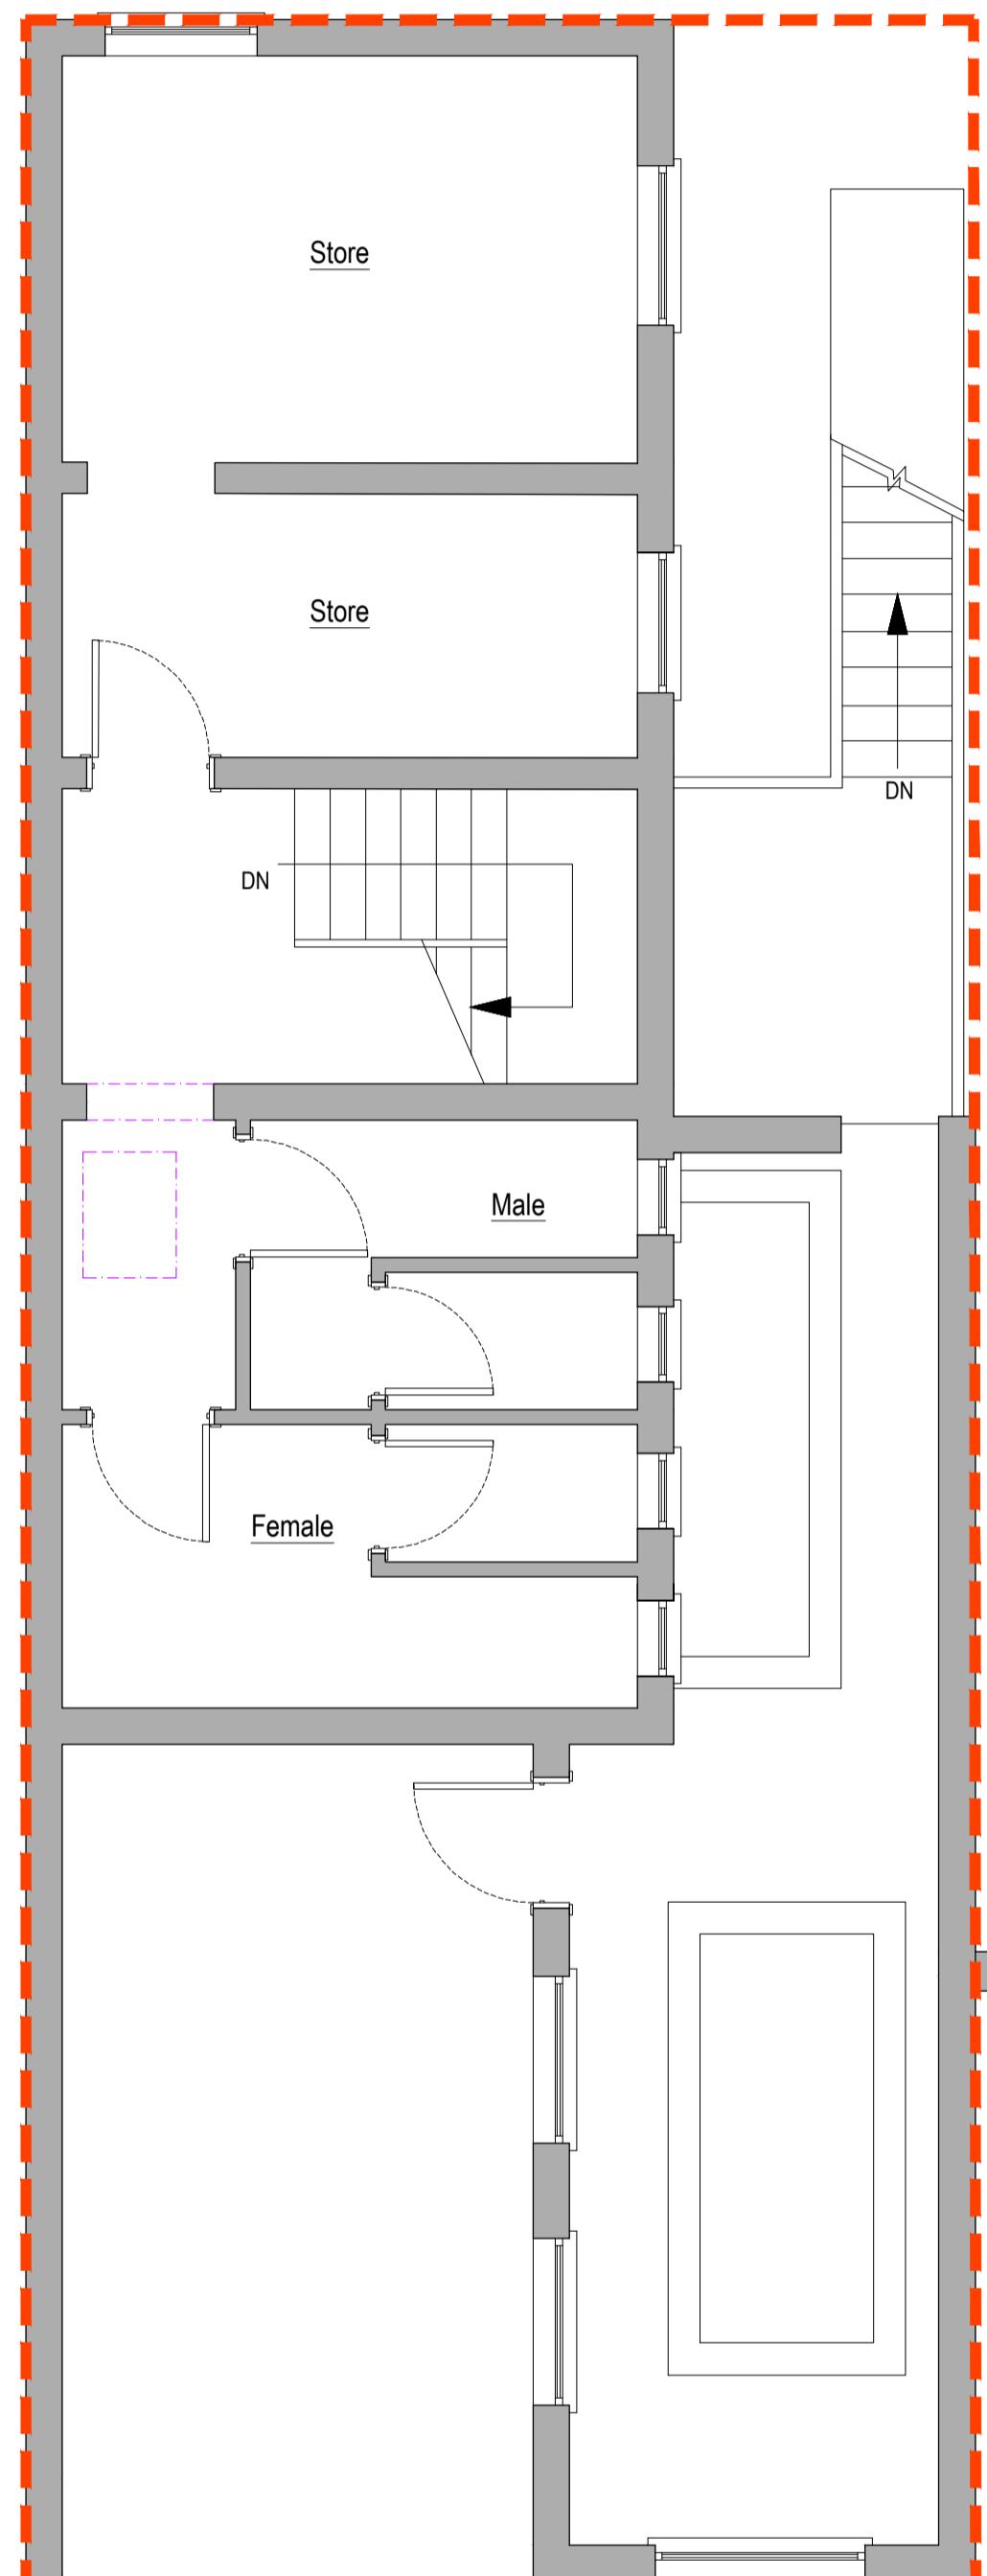

PRE-EXISTING FIRST FLOOR LAYOUT (1:50)

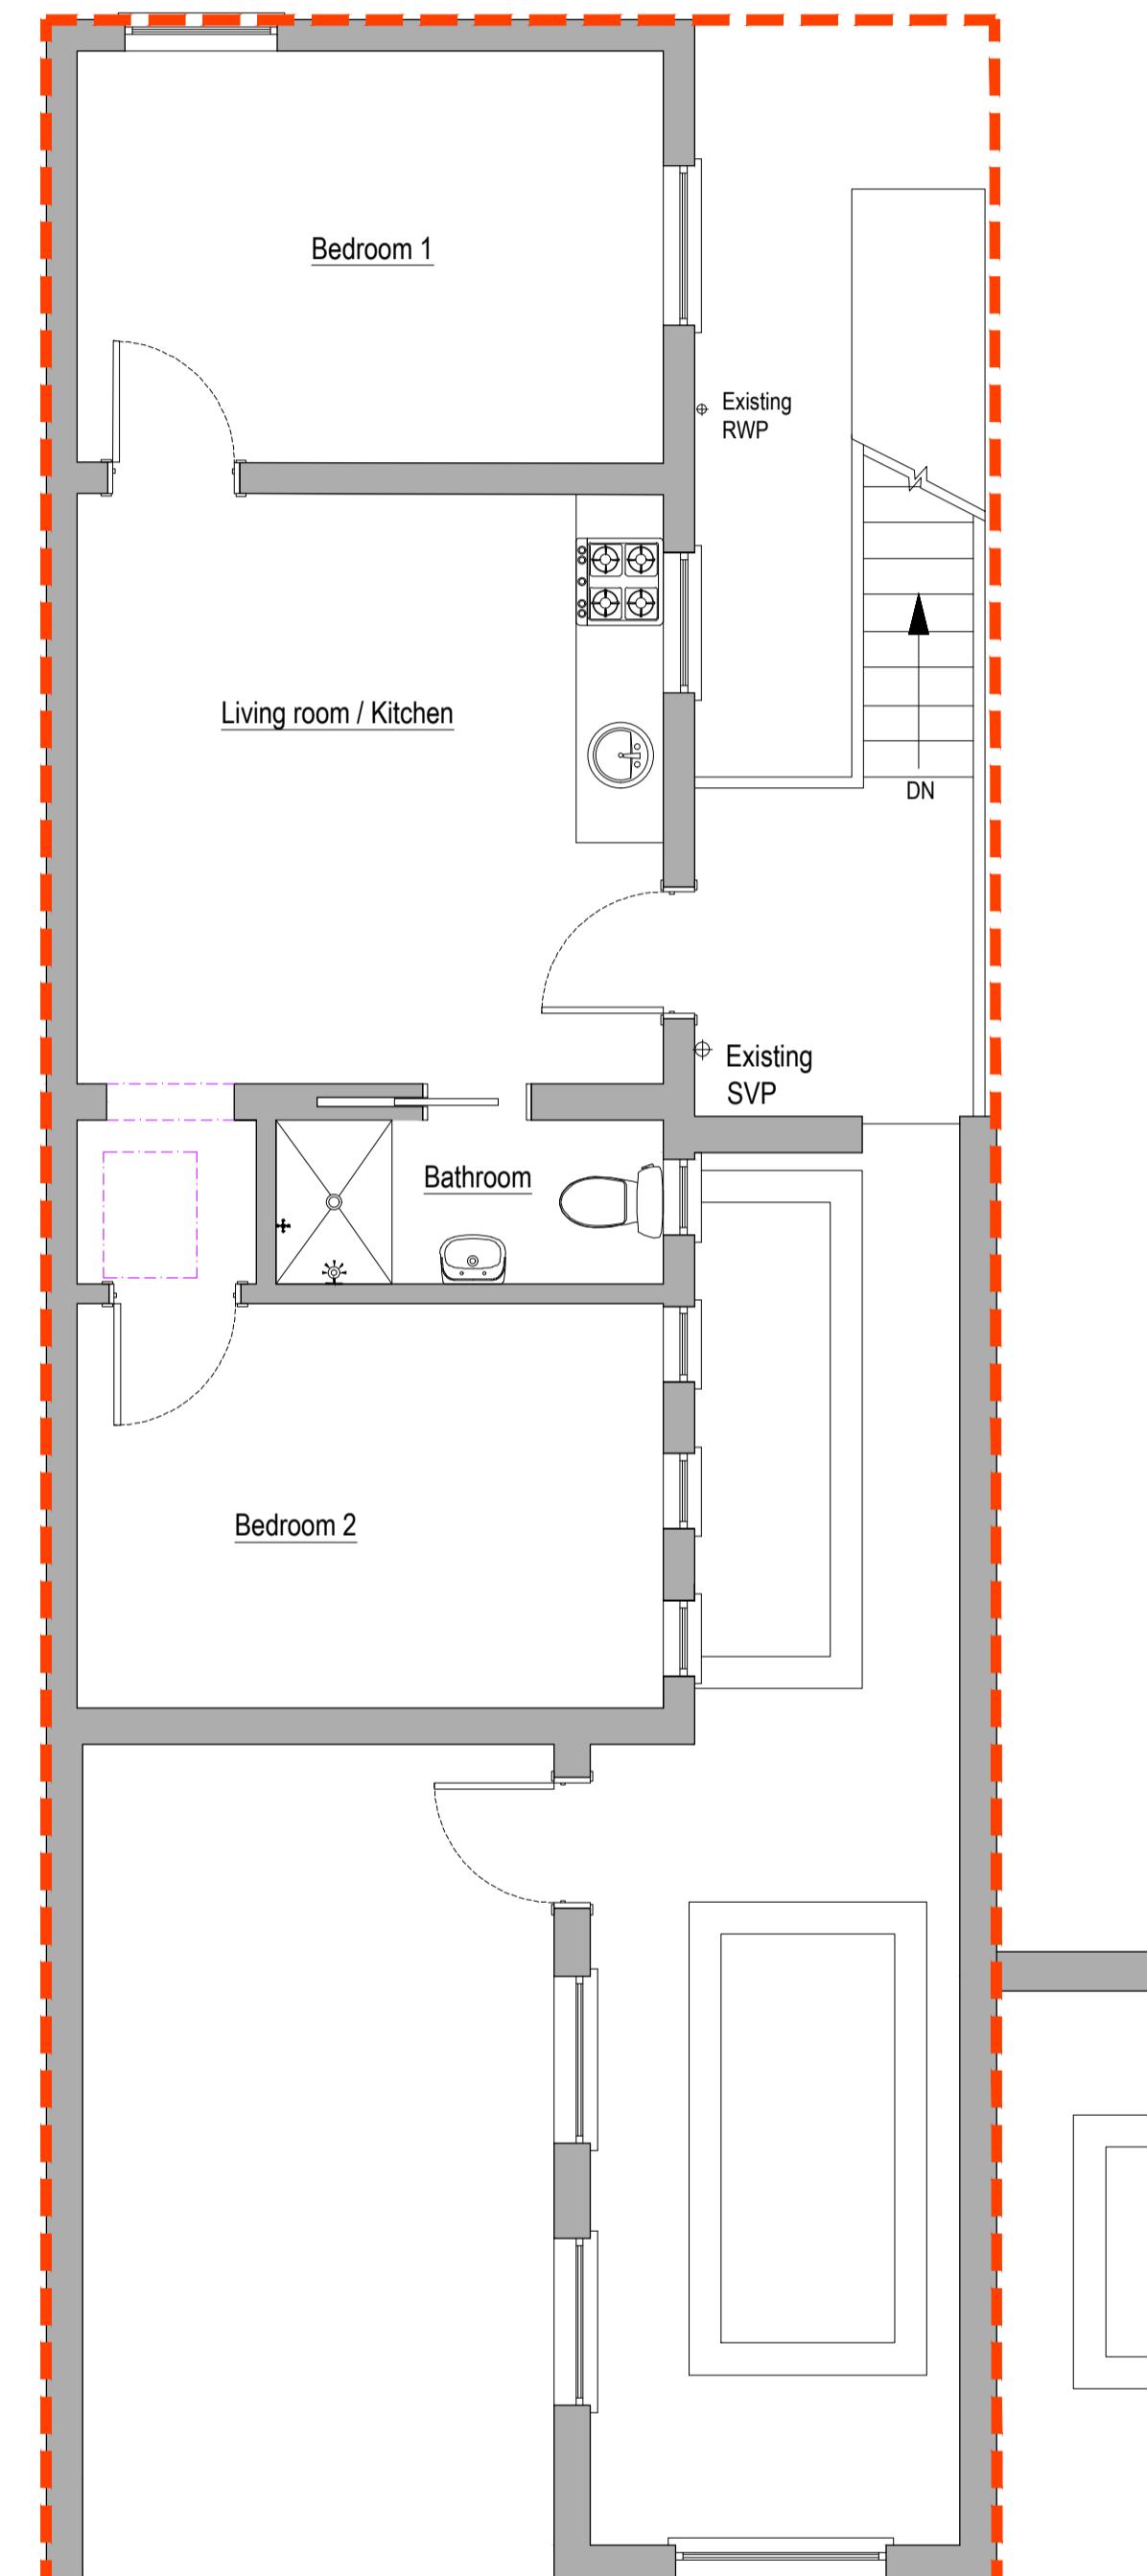

EXISTING FIRST FLOOR LAYOUT (1:50)

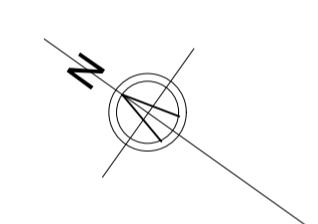

PROPOSED BLOCK PLAN (1:500)



SITE LOCATION PLAN (1:1250)

© Crown copyright and database rights 2024 OS 100042766

SCALE 1:1250 (METRES)

0 25 50 75 100 125

SCALE 1:500 (METRES)

0 10 20 30 40 50

SCALE 1:50 (METRES)

0 1 2 3 4 5

Project
177 FIELD END ROAD,
EASTCOTE, MIDDLESEX,
HA5 1QSTitle
EXISTING AND PRE-EXISTING
FIRST FLOOR LAYOUTS, SITE
LOCATION AND BLOCK PLANSOriginal Scale
N/A
Drawn AS
Checked JSL


Date APR 24 Date APR 24

Drawing Number
TPP20240202-01
Rev

PLANNING DRAWING

COPYRIGHT ©


Details of this drawing are the copyright of TPP Services and must not be reproduced or copied without prior written consent. Any errors or omissions are to be reported to the contractor and Architect immediately. All proposed road and junction alterations subject are to highways engineers detailed design. Removal of any existing tree and landscaped areas subject negotiations with Local Authority Planning dept. and other statutory controls. All drawings to be read in conjunction with structural engineers drawings and all related Architects and consultant drawings and other relevant design information. Where doubt arises, seek clarification

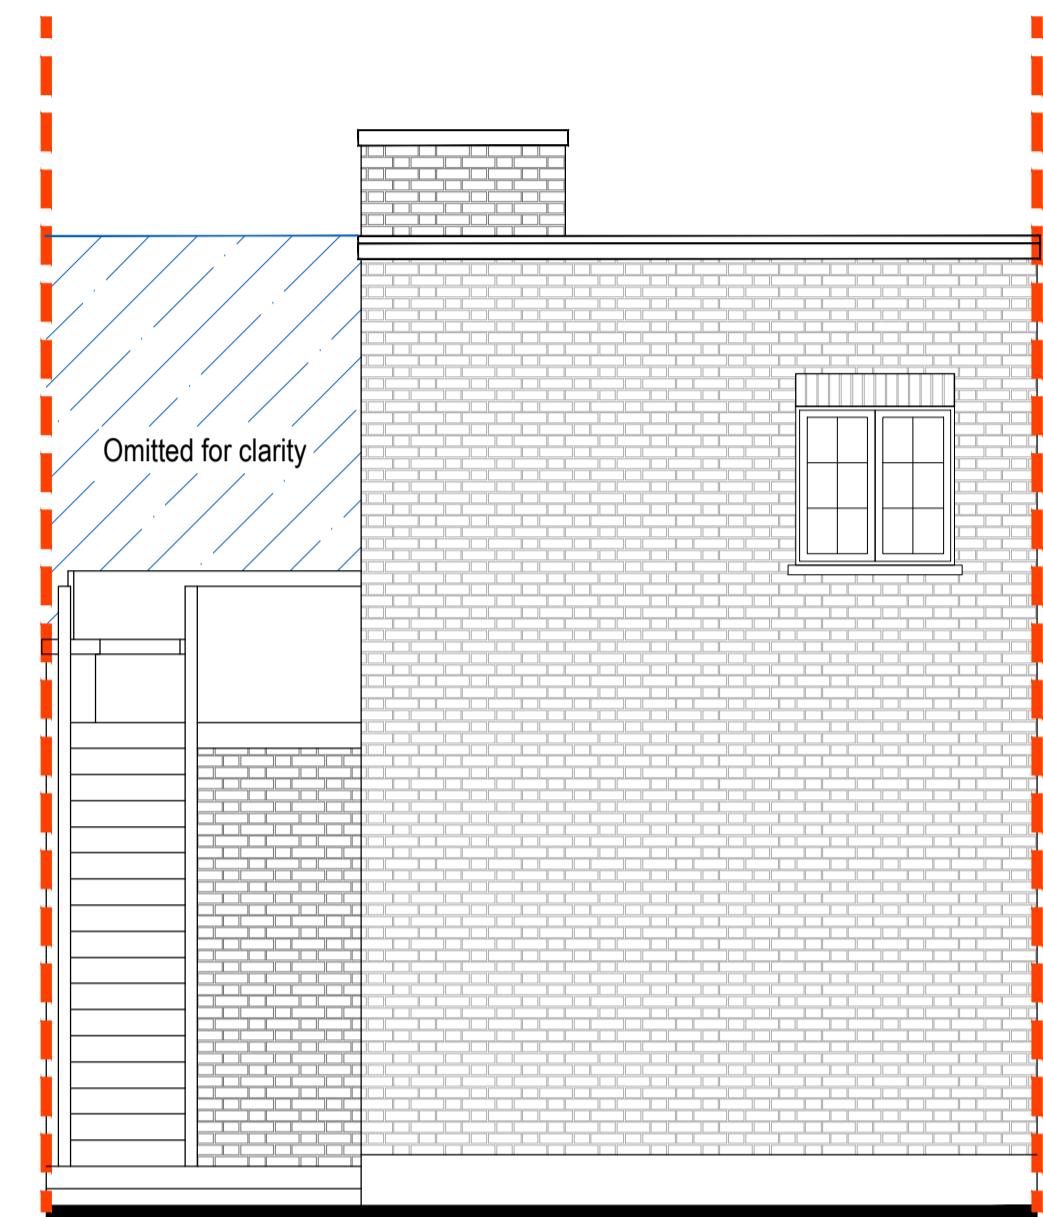


PRE-EXISTING REAR ELEVATION (1:50)



PRE-EXISTING SIDE ELEVATION (1:50)

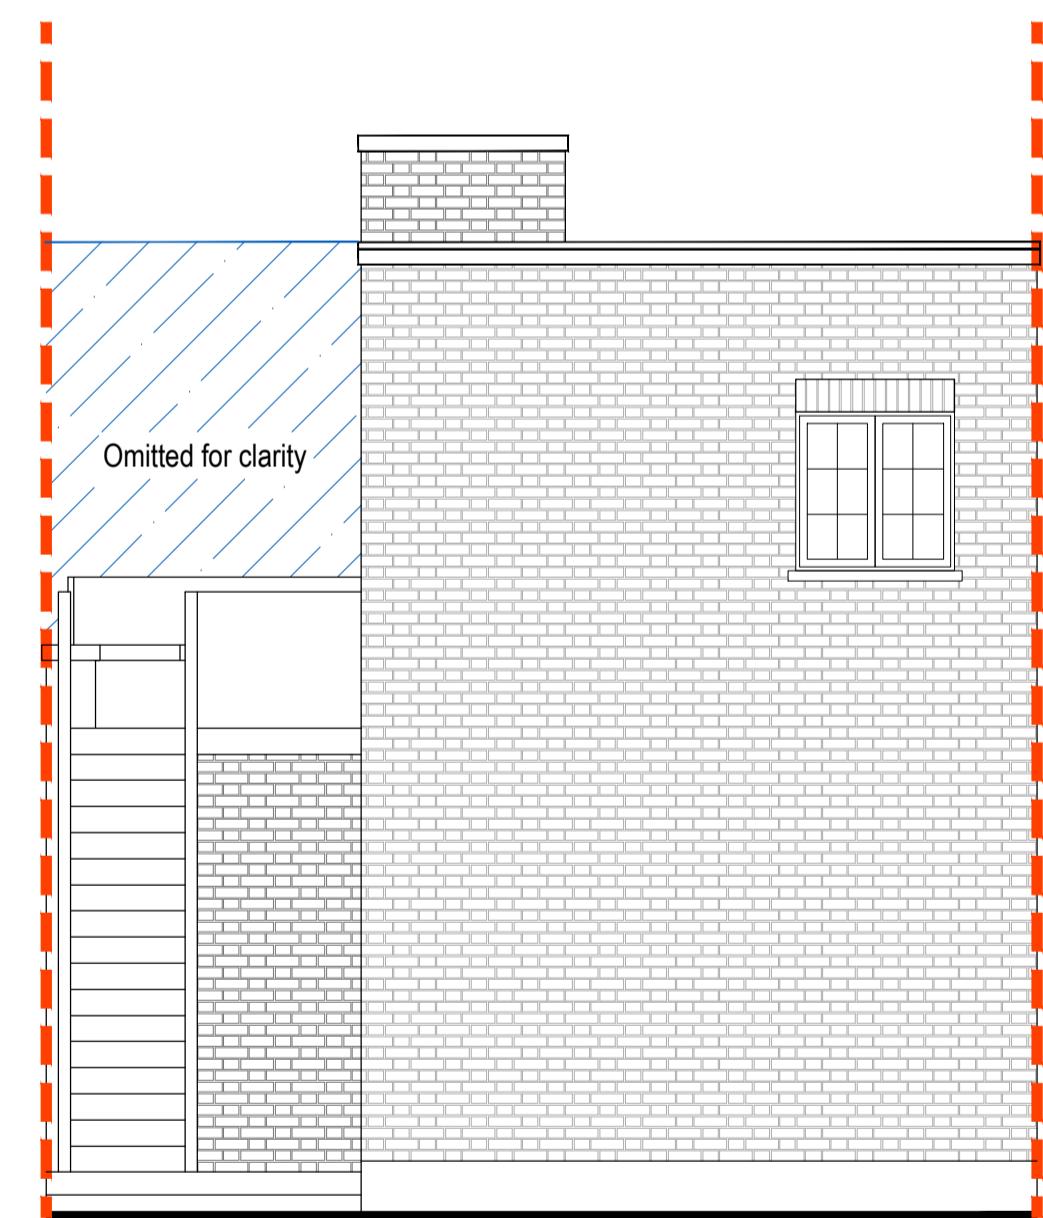

EXISTING REAR ELEVATION (1:50)

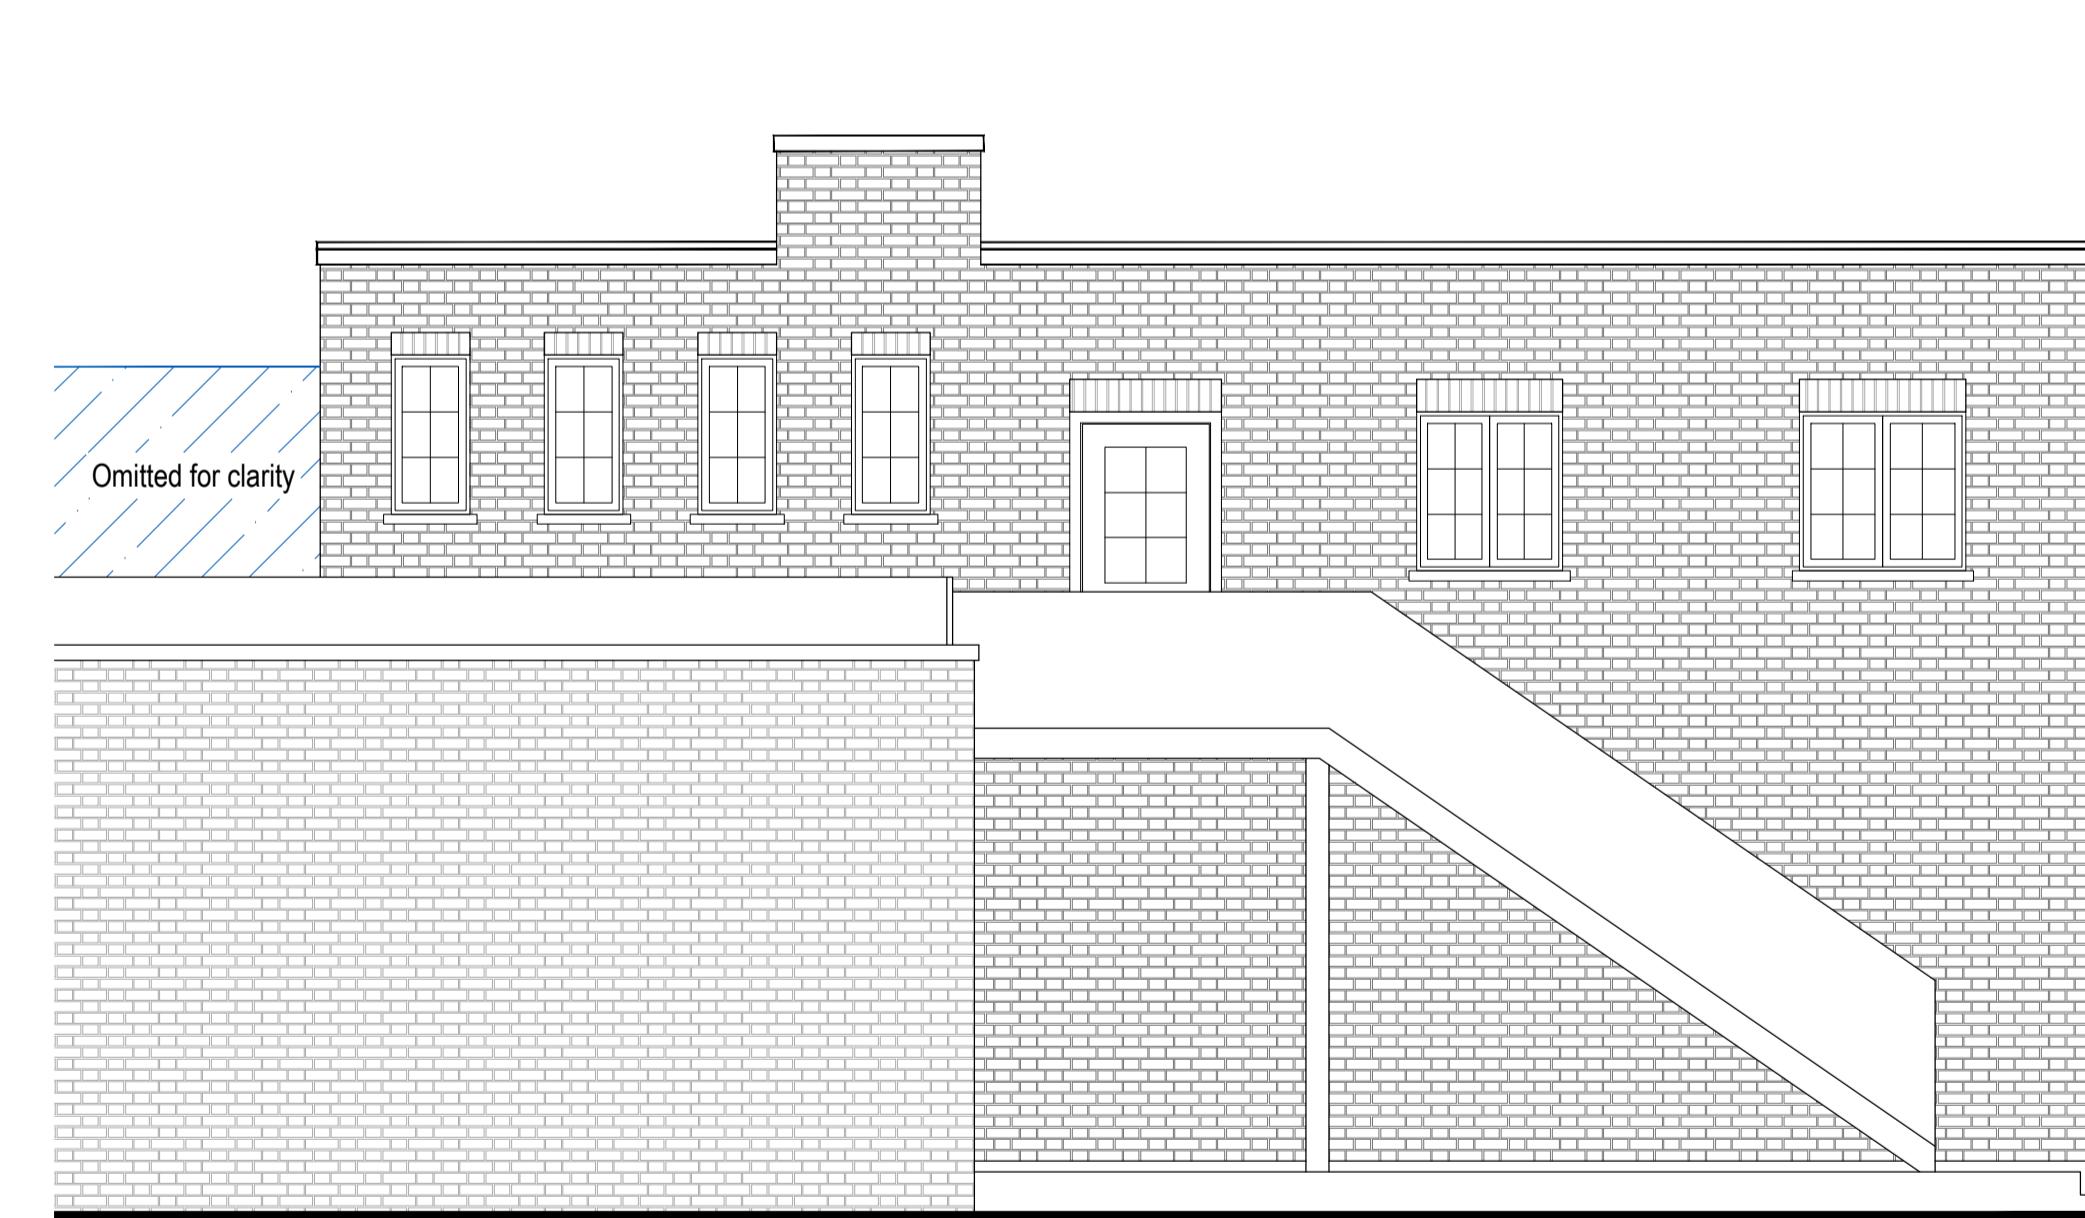

EXISTING SIDE ELEVATION (1:50)

A1

ORIGINAL
PLOT SIZE

Rev.		Description	
Purpose of issue		Date	
 <p>TP LTD</p>			
<p>Project</p> <p>177 FIELD END ROAD, EASTCOTE, MIDDLESEX, HA5 1QS</p>			
<p>Title</p> <p>PRE-EXISTING AND EXISTING ELEVATIONS</p>			
<p>Original Scale</p> <p>1:50</p>	<p>Drawn</p> <p>AS</p>	<p>Checked</p> <p>JSL</p>	
	<p>Date</p> <p>APR 24</p>	<p>Date</p> <p>APR 24</p>	
<p>Drawing Number</p> <p>TPP20240202-02</p>			Rev