



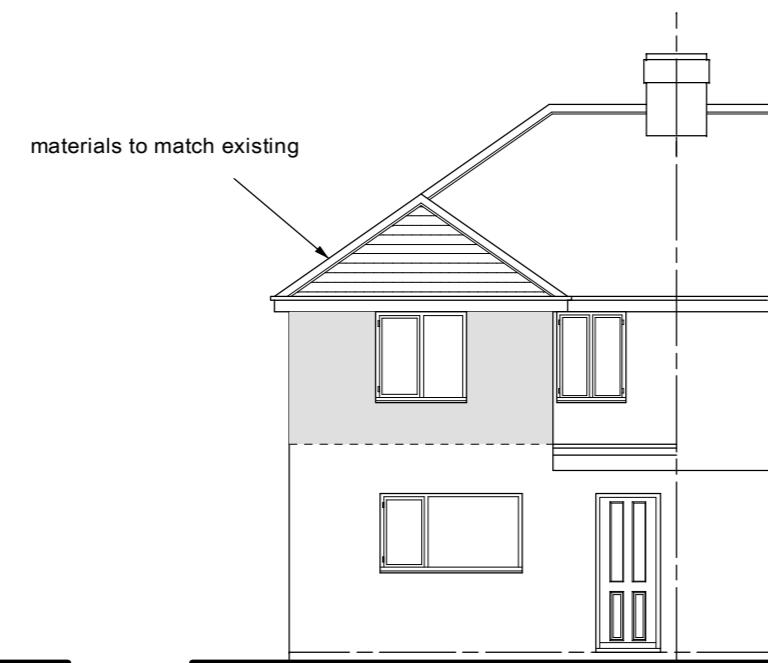


FRONT ELEVATION




REAR ELEVATION

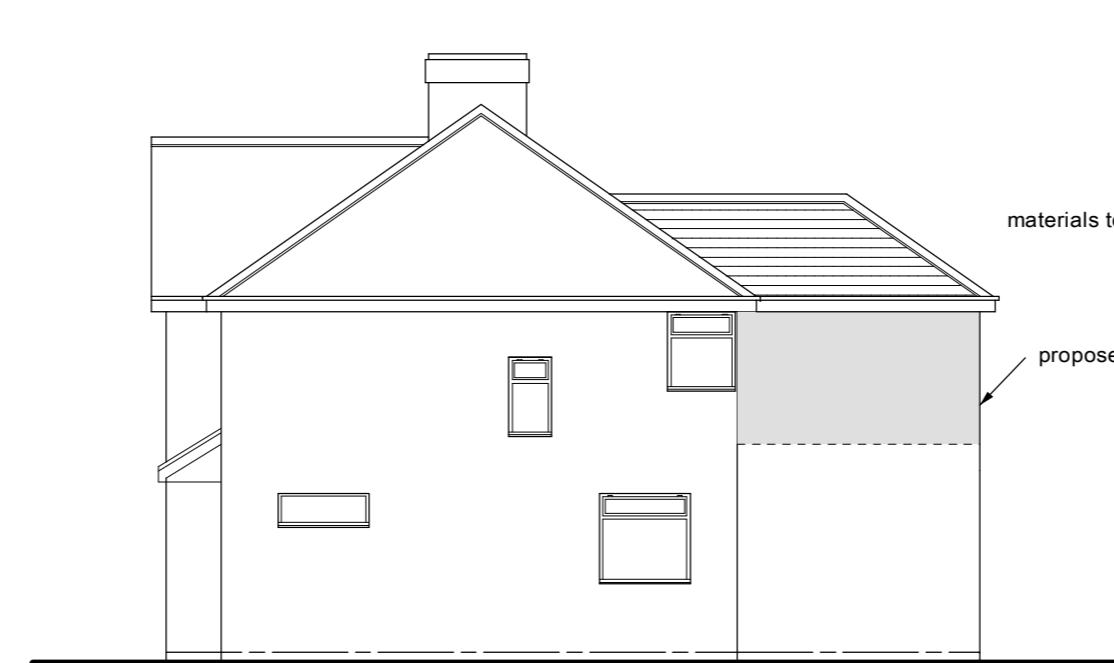


SIDE ELEVATION

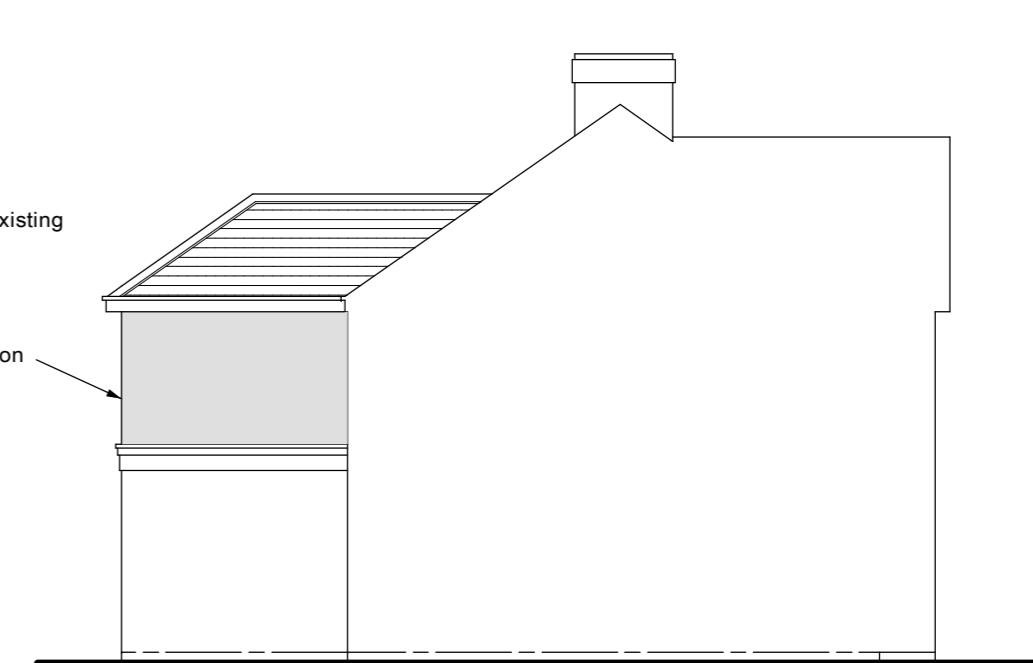


SIDE ELEVATION

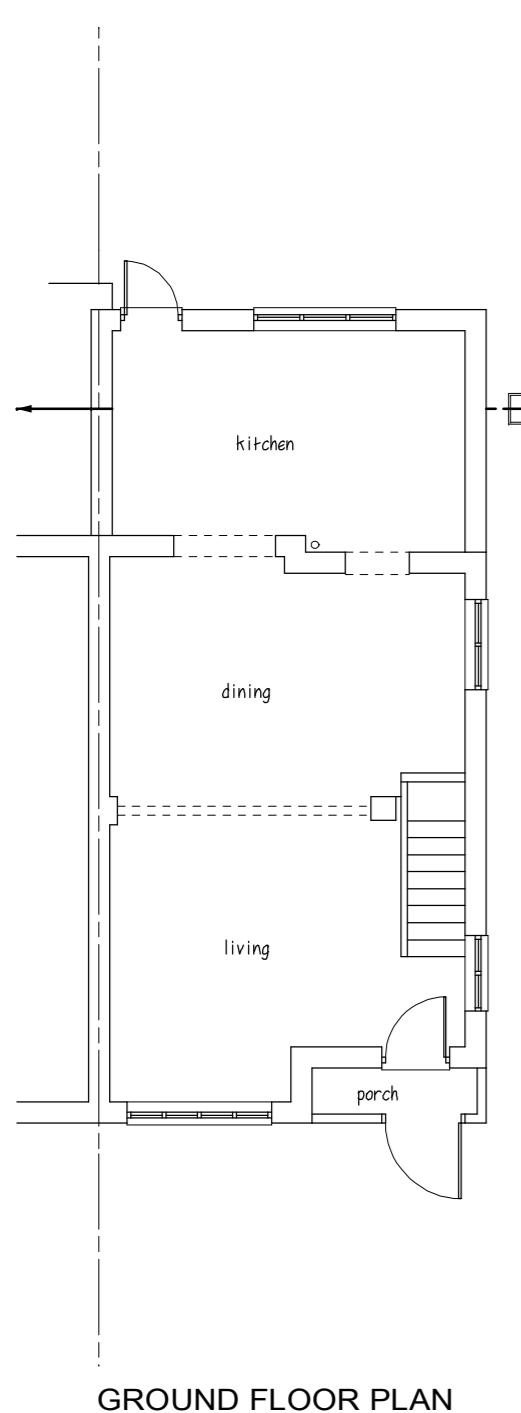


GROUND FLOOR PLAN

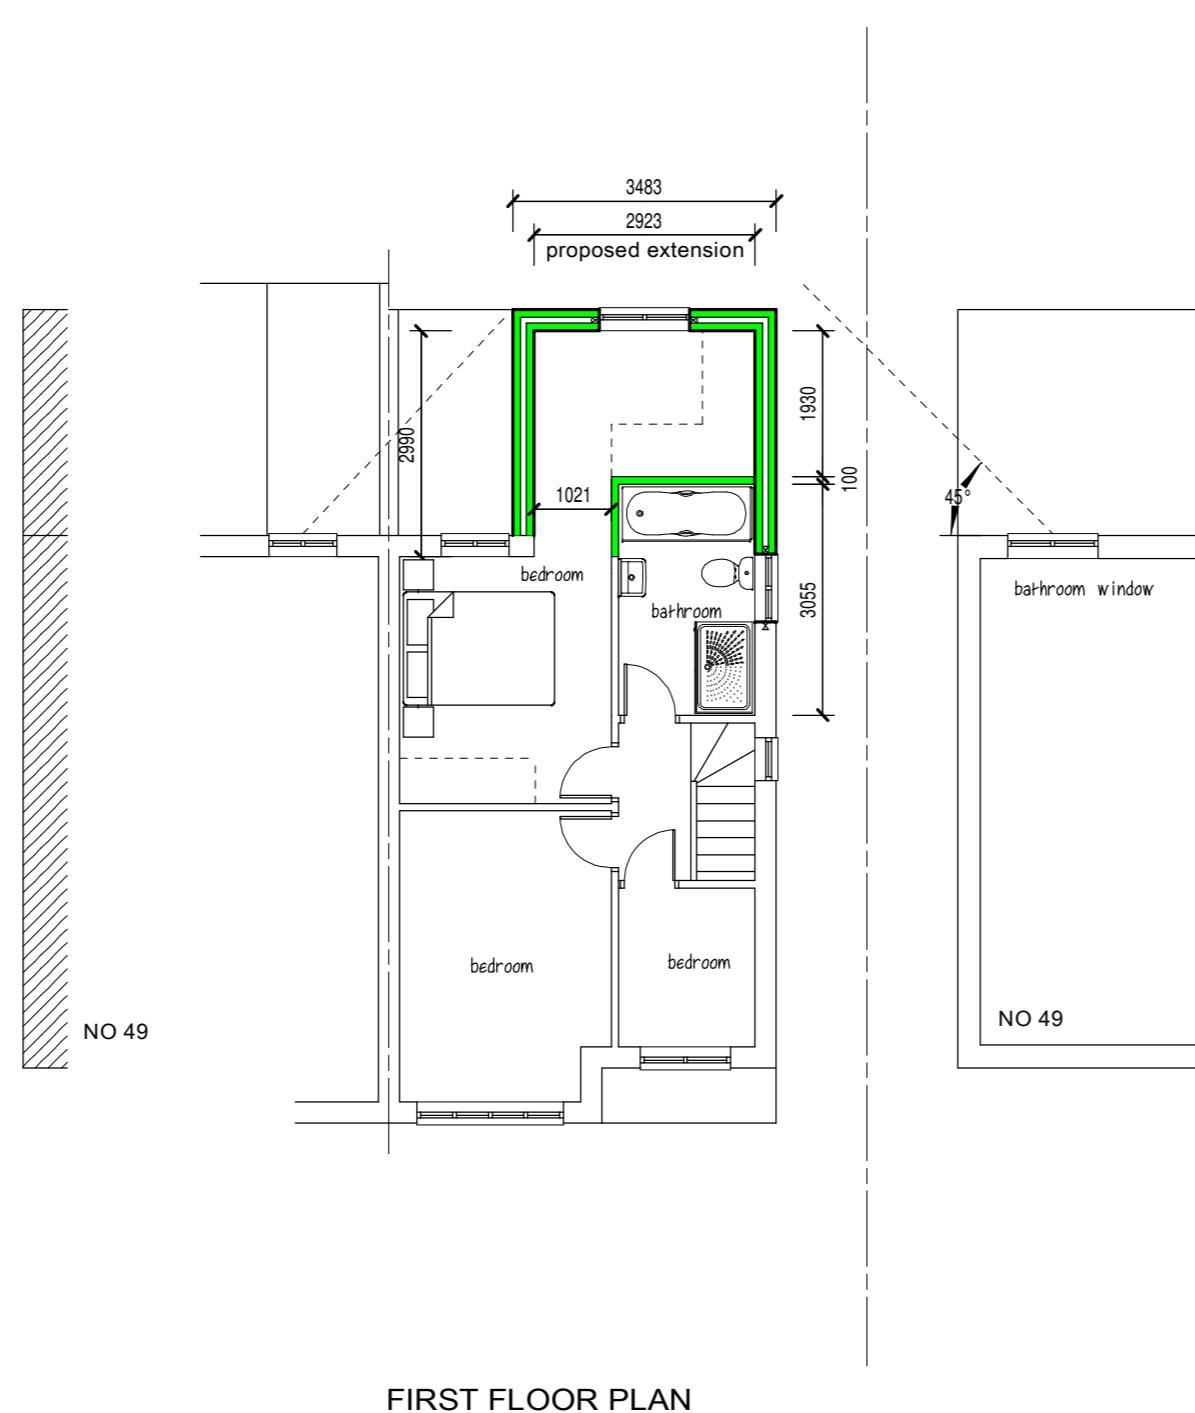

FIRST FLOOR PLAN

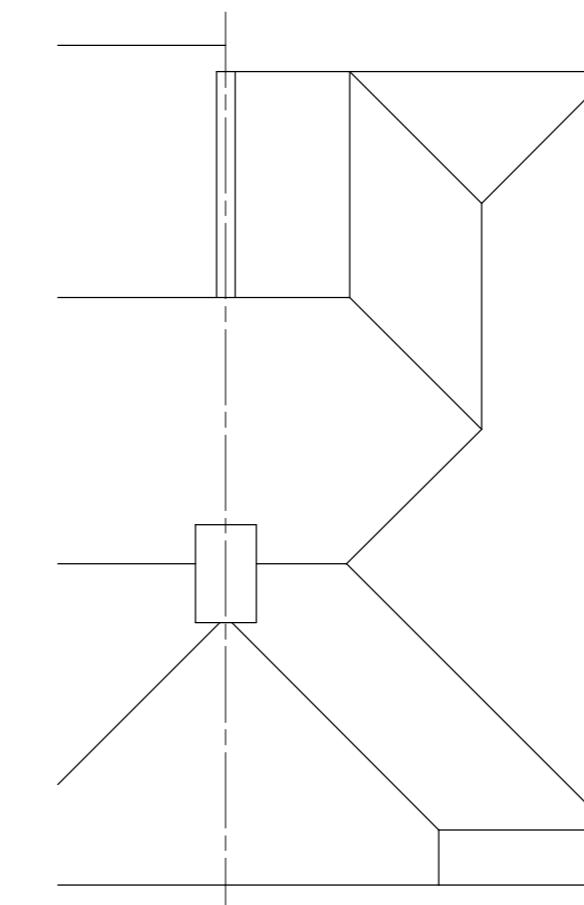

ROOF PLAN

 

A	-	-
Date	Revisions	
©copyright		
Client		
- KAREN FINES		
Job Title		
- 47 GRESHAM ROAD		
HILLINGDON		
MIDDX		
UB10 0HU		
Drawing Title		
- PROPOSED PLANS		
AND ELEVATIONS		
Scale		
- 1:100 @ A2		
Date	Drawn by	
Drg No. Rev.		
- 1305/22/02 rev A -		