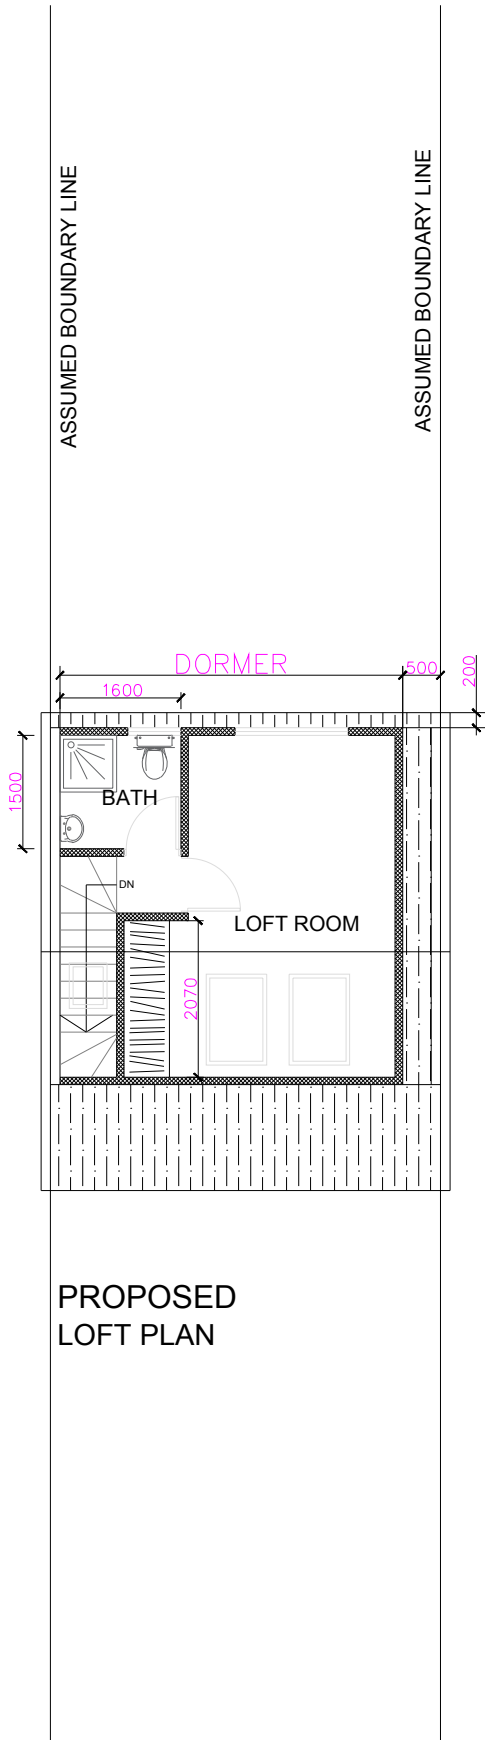
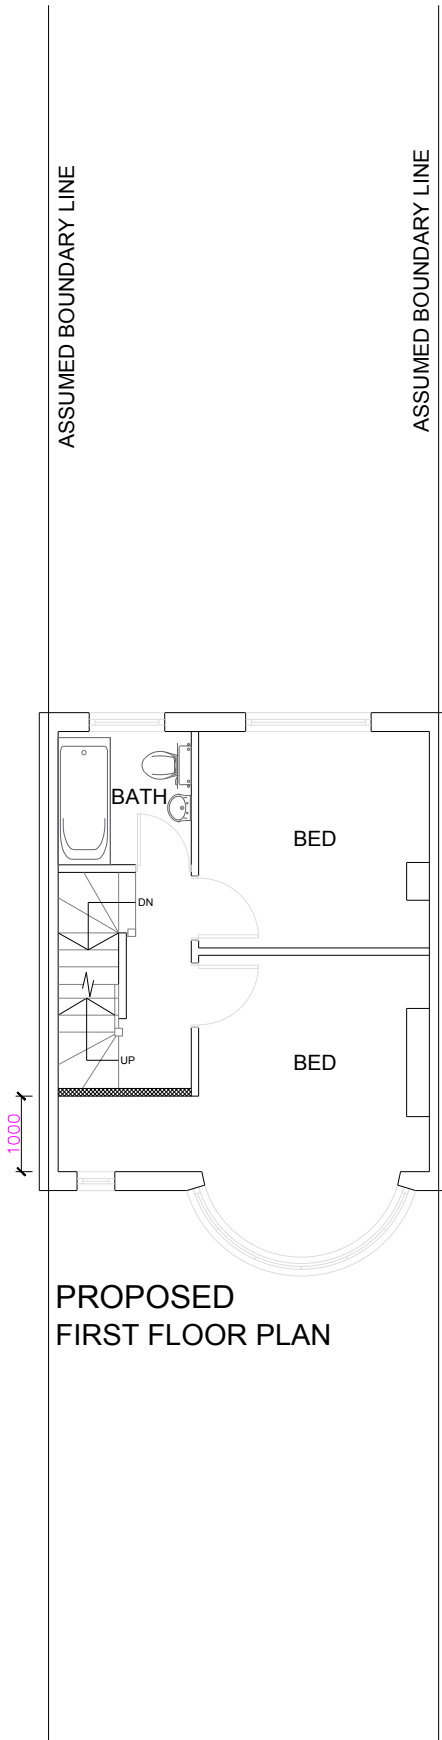
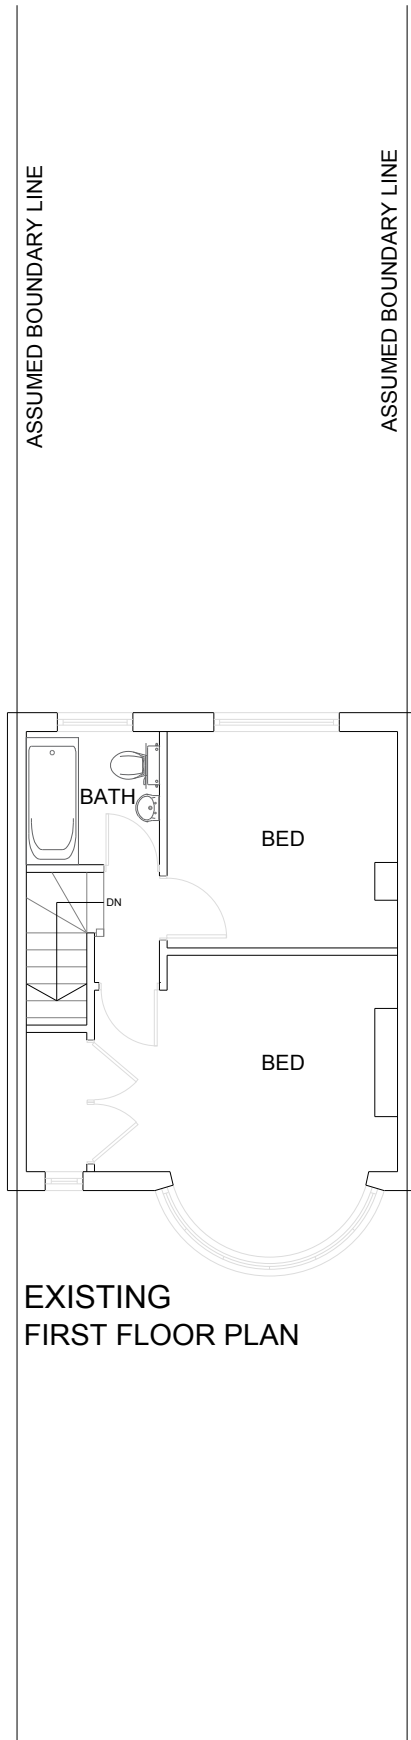


HB PLANNING SERVICES
EMAIL INFO@HBPLANNINGSERVICES.CO.UK
CONTACT 02038539648

Project
33 Cottingham Chase, HA4 0BZ

Drawing:
Existing and Proposed Floor Plans

Number:
2021/010/01

Date:
October 2021

Scale 1:100 @ A3