


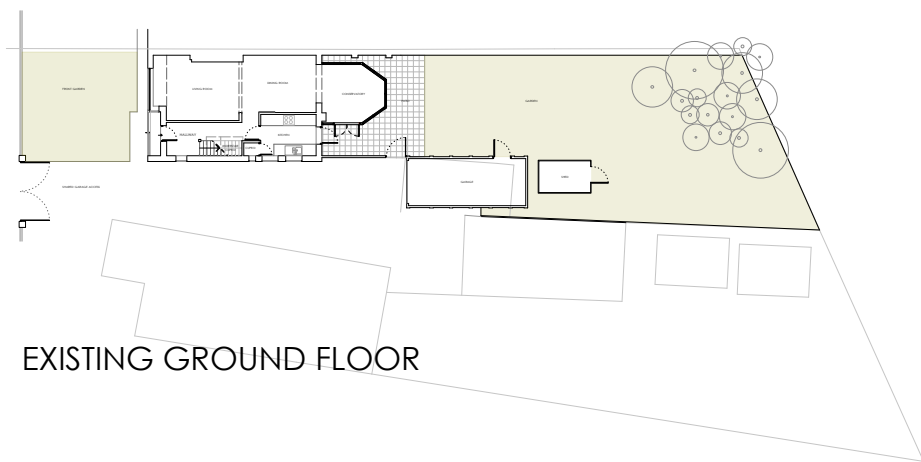


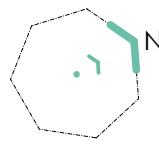


EXISTING GROUND FLOOR

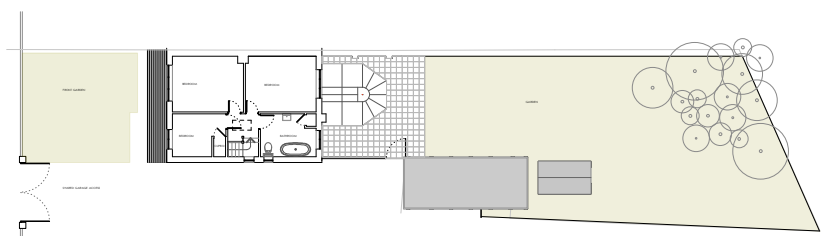


EXISTING FIRST FLOOR

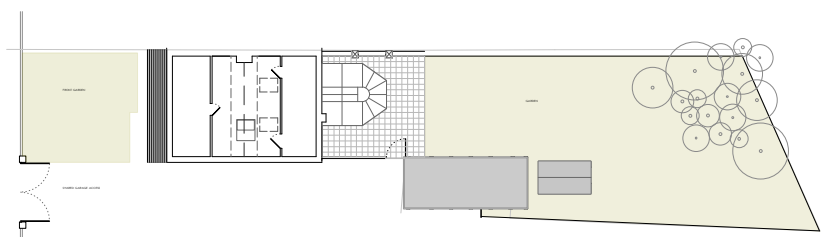


EXISTING LOFT

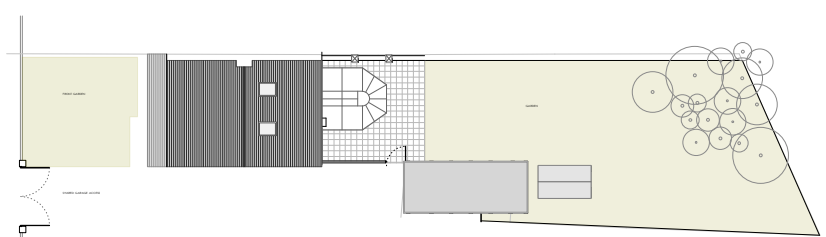


EXISTING ROOF PLAN

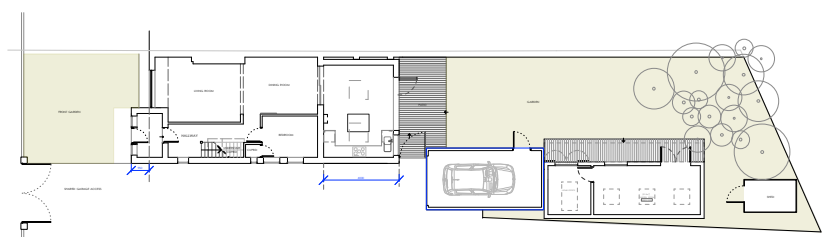

PROPOSED GROUND FLOOR

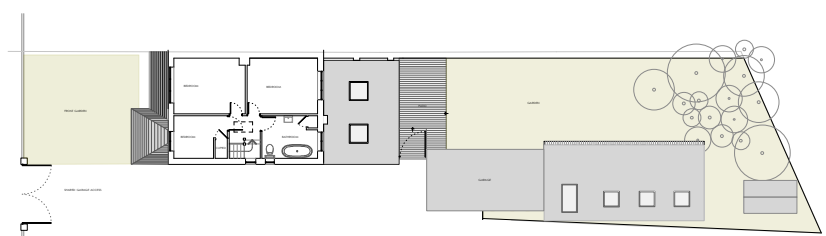

PROPOSED FIRST FLOOR

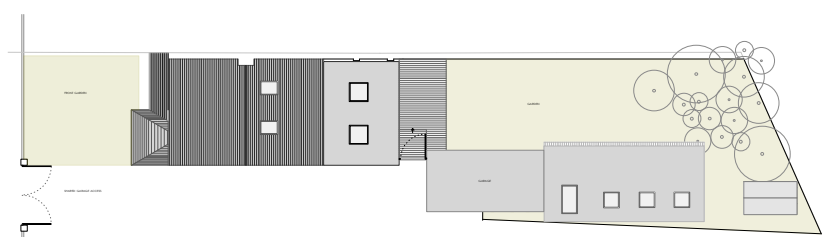

PROPOSED ROOF PLAN

Revisions

Status

PLANNING

Wodu Architects
Unit 3 Woking Studio 7 Woking Street London E2 6PT. Tel: 0203 422 3407. Email: info@woduarchitects.co.uk

Client
Mr & Mrs Gebru

Project
42 Meadow View Road
Hayes, UB4

Drawing
Existing & Proposed Floor Plans

Date Nov 2023	Drawn by EO
Scale 1:500@A3	Checked by NW
Project No. 23-003	Rev. --

