


Notes
Do not scale: use given dimensions only. All settings not to be
verified on site and any discrepancies to be notified to the Author. This drawing is not
to be used for the purpose of planning or construction.
ALL DIMENSIONS ARE GIVEN IN MILLIMETERS.
©Copyright Reserved

Key



Revisions
Status
PLANNING
Wodu Architects
Unit 3, Woking Station, 7 Woking Street, London, E2 6PT, England. Tel: 0203 402 3407. Email: info@woduarchitects.co.uk
Client
Mr & Mrs Gebru
Project
42 Meadow View Road Hayes, UB4
Drawing
Existing First Floor Plan
Date
Jul 2023
Drawn by
EO
Scale
1:100@A3
Checked by
NW
Project No.
23-003
Rev.
--

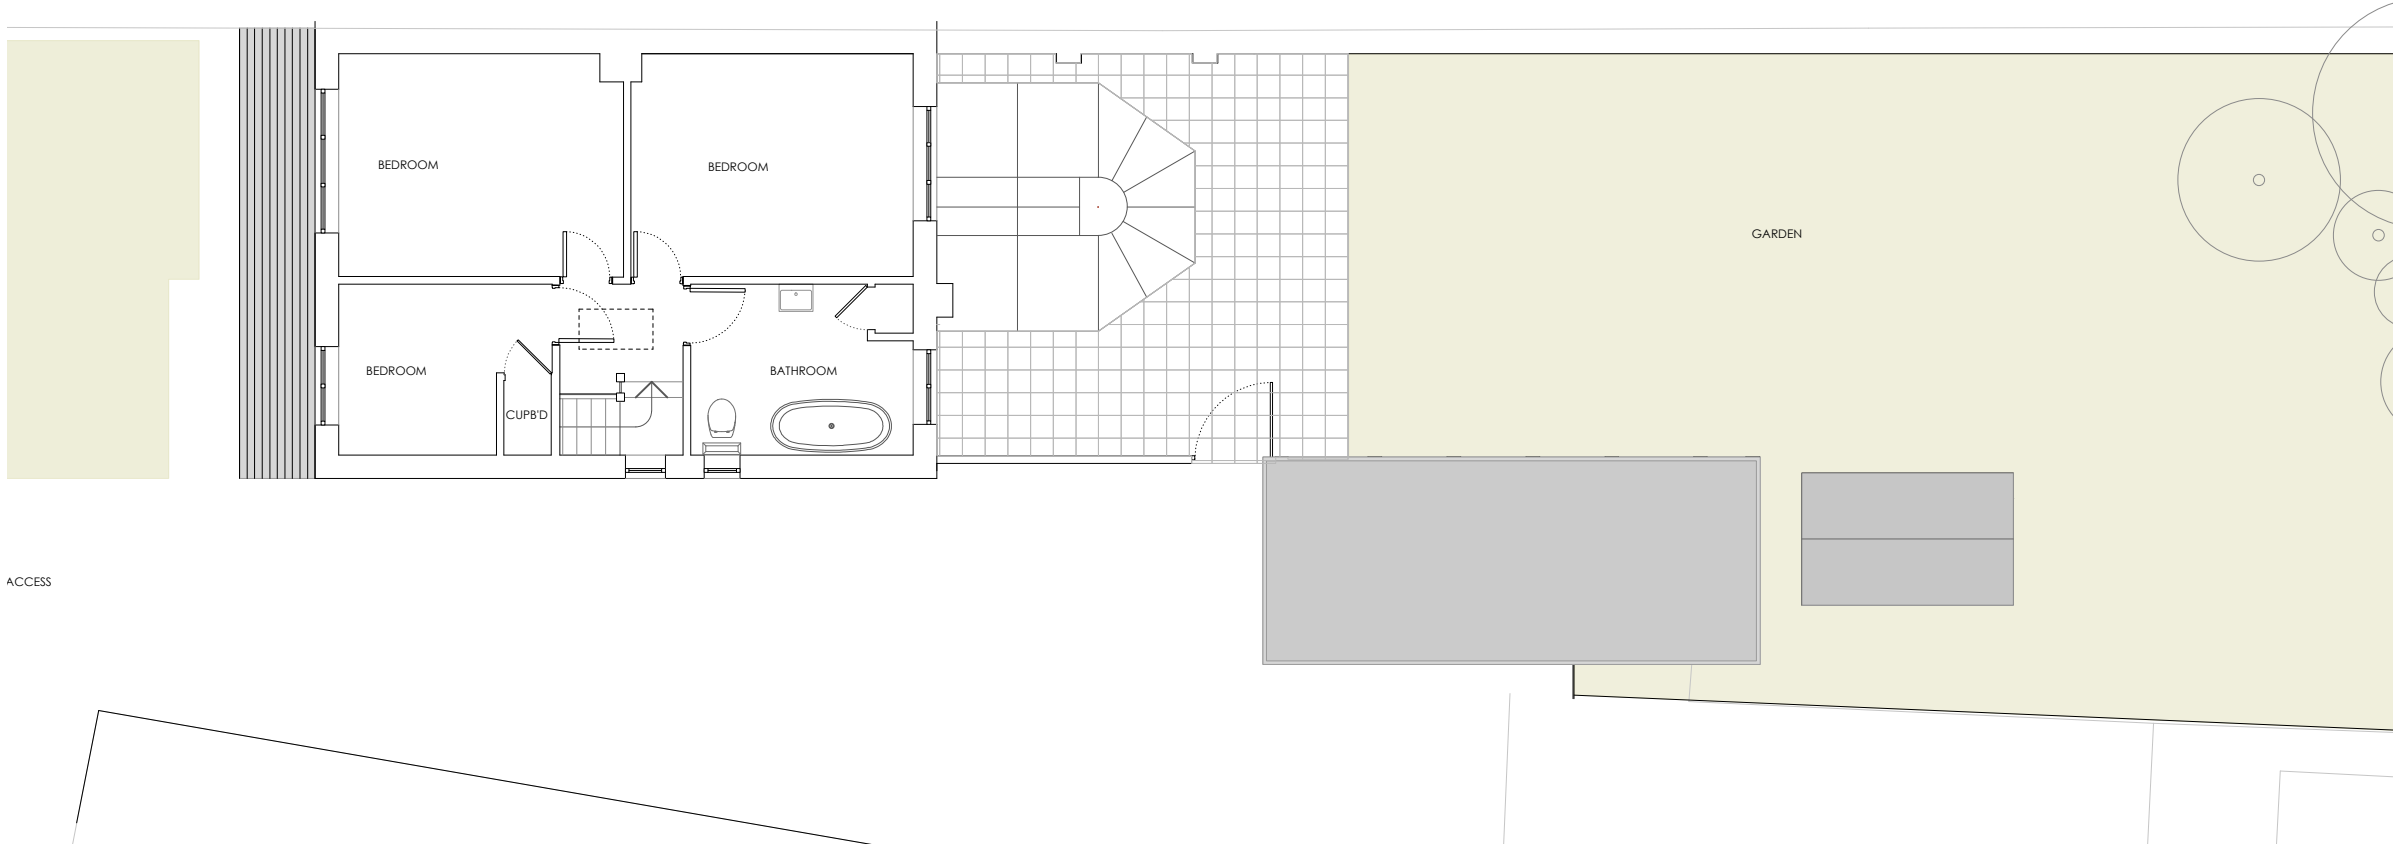