
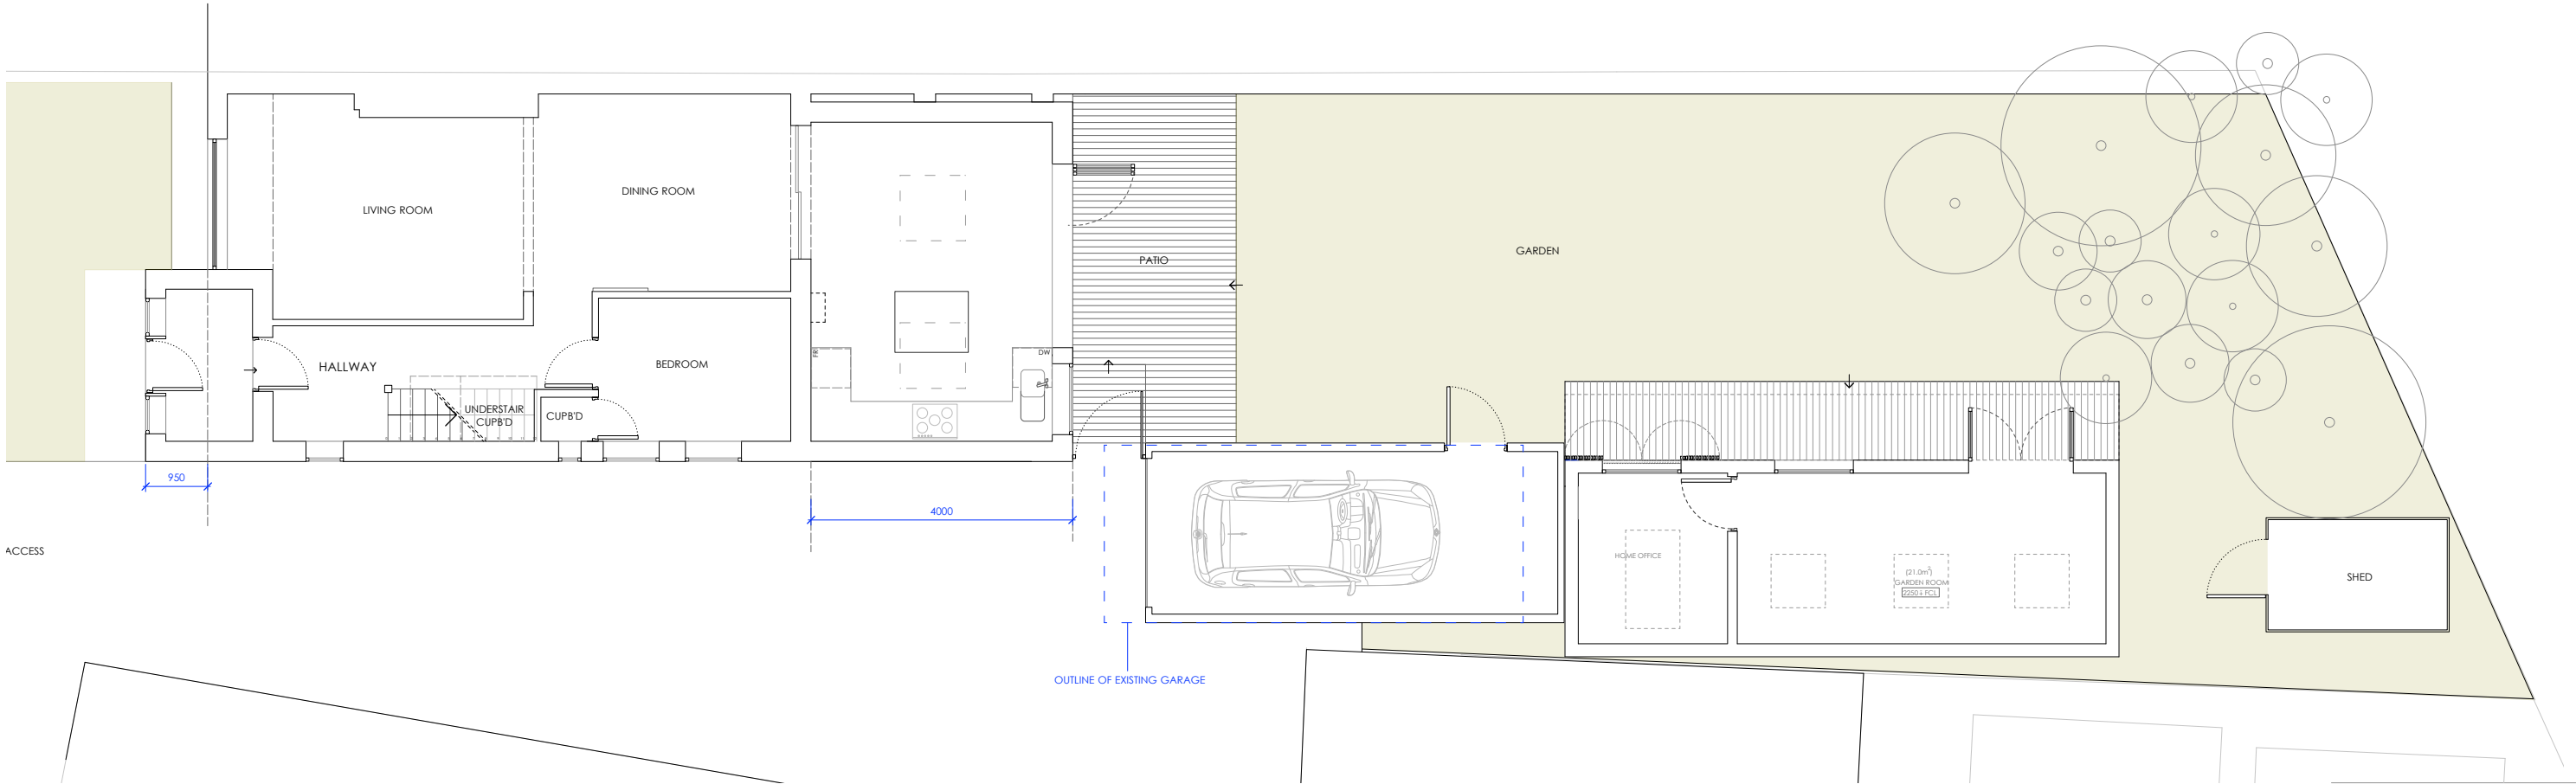


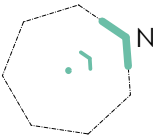

Revisions

Status

PLANNING

Wodu Architects

Unit 3, Woking Station, 7 Woking Street, Woking, Surrey, GU24 0AF, UK. Tel: 01483 800 000. Fax: 01483 800 001. Email: info@woduarchitects.co.uk

Client

Mr & Mrs Gebru

Project

42 Meadow View Road
Hayes, UB4

Drawing

Proposed Ground Floor Plan

Date

Jul 2023

Drawn by

EO

Scale

1:100@A3

Checked by

NW

Project No.

23-003

Rev.

--

