


Notes  
Do not make use of given dimensions only. All settings not to be  
verified on site and any discrepancies to be notified to the Author. This drawing is not  
to be used for the purpose of planning or construction.  
ALL DIMENSIONS ARE GIVEN IN MILLIMETERS.  
© Copyright Reserved  
Key

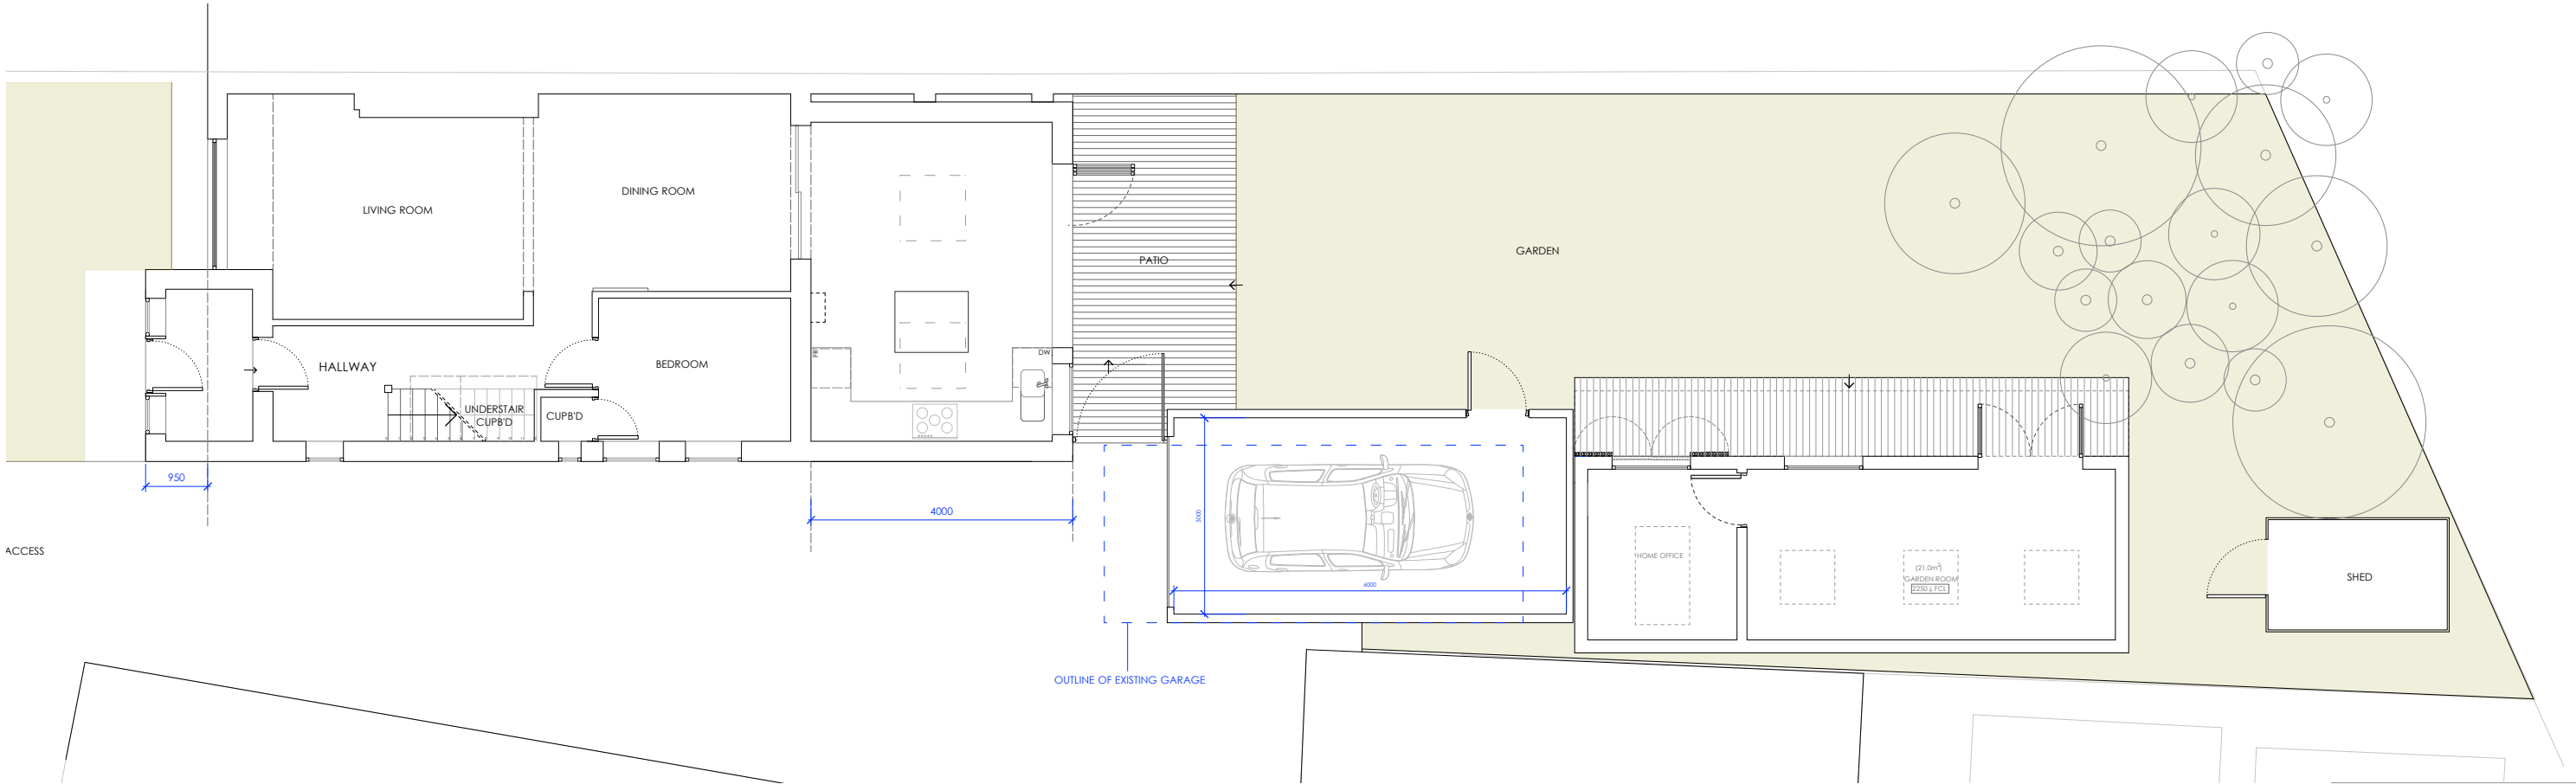

Revisions

Status

PLANNING

Wodu Architects

Unit 3, Woking Station, 7 Woking Street, London, SE 18 7PF, Tel: 020 300 3007, Email: info@woduarchitects.co.uk, www.woduarchitects.co.uk

Client

Mr & Mrs Gebru

Project

42 Meadow View Road  
Hayes, UB4

Drawing

Proposed Ground Floor Plan

Date

Nov 2023

Drawn by

EO

Scale

1:100@A3

Checked by

NW

Project No.

23-003

Rev.

--



WA PL 107-1