


Notes
Do not scale: use given dimensions only. All setting out to be
verified on site and any discrepancies to be notified to the Author. This drawing is not
to be used for the purpose of planning or construction.
ALL DIMENSIONS ARE GIVEN IN MILLIMETERS.
© Copyright Reserved
Key

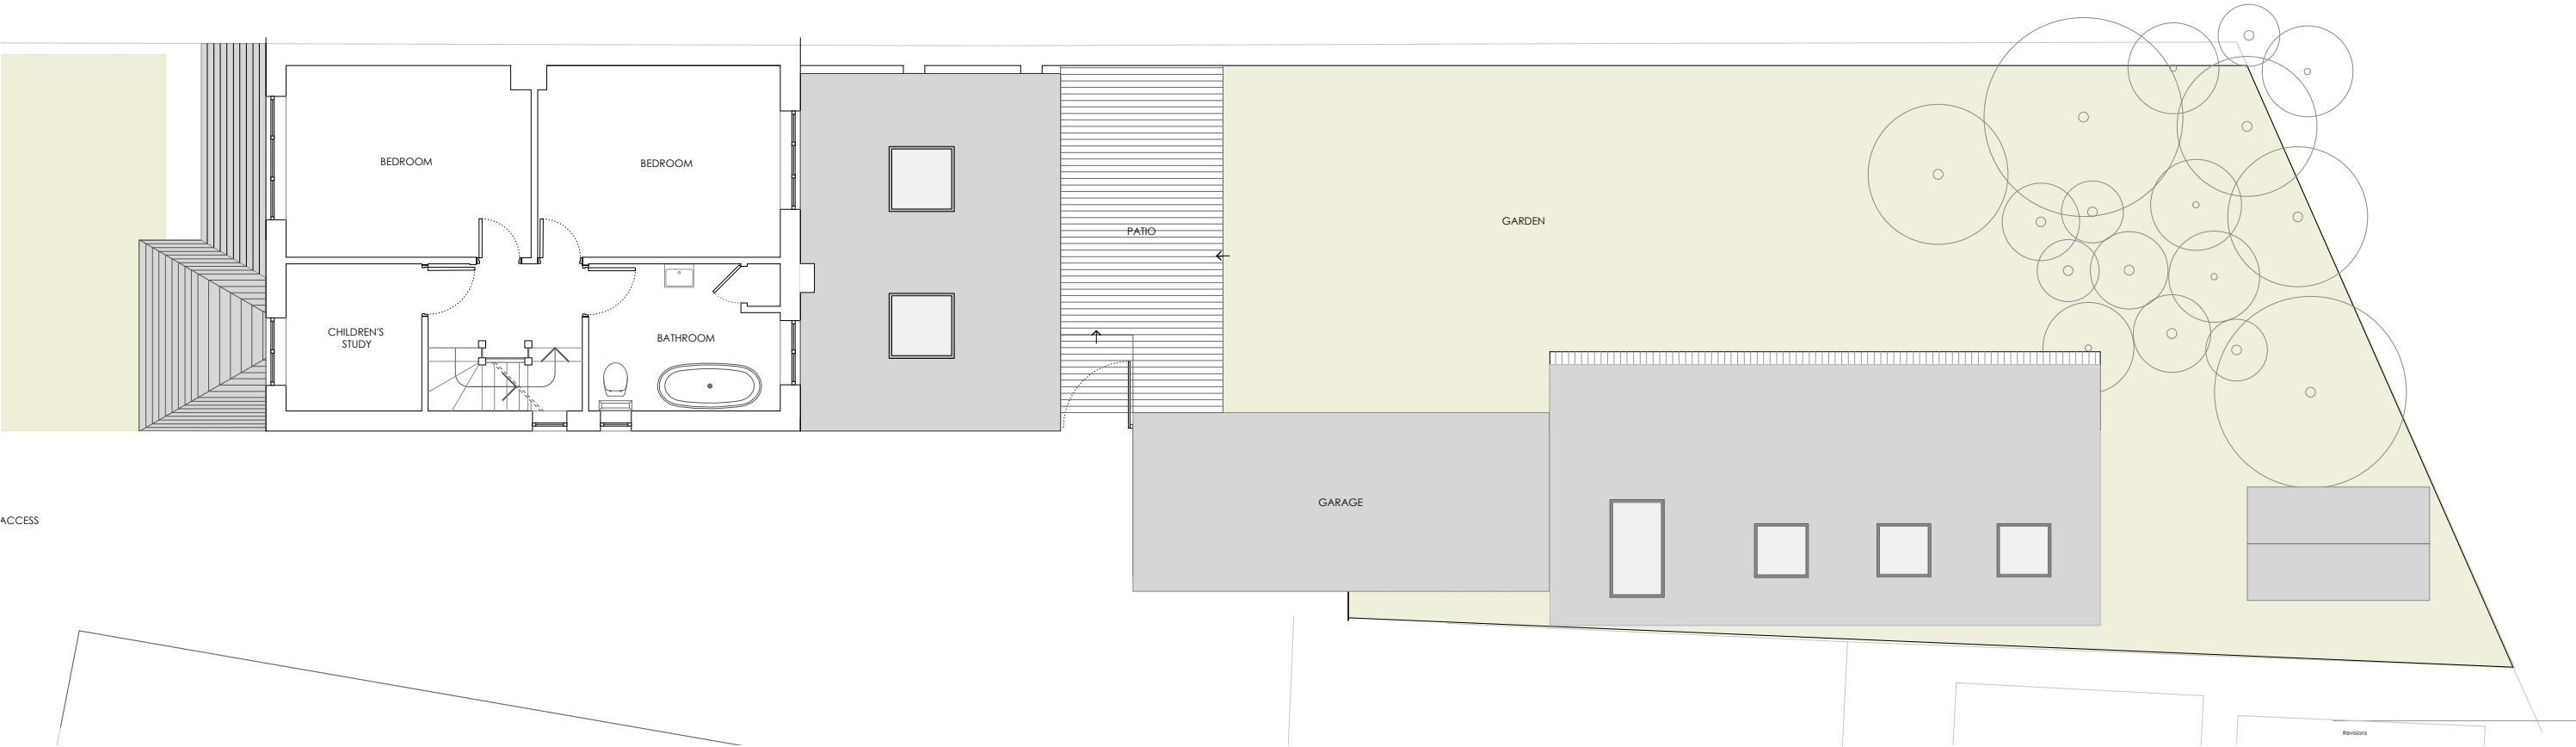

Status	
PLANNING	
Wodu Architects	
Unit 3 Winkey Studios 7 Winkey Street London E2 6PT. Tel: 0203 402 3607. Email: info@woduarchitects.co.uk	
Client	
Mr & Mrs Gebru	
Project	
42 Meadow View Road Hayes, UB4	
Drawing	
Proposed First Floor Plan	
Date	Jul 2023
Drawn by	EO
Scale	1:100@A3
Checked by	NW
Project No.	23-003
Rev.	--

