



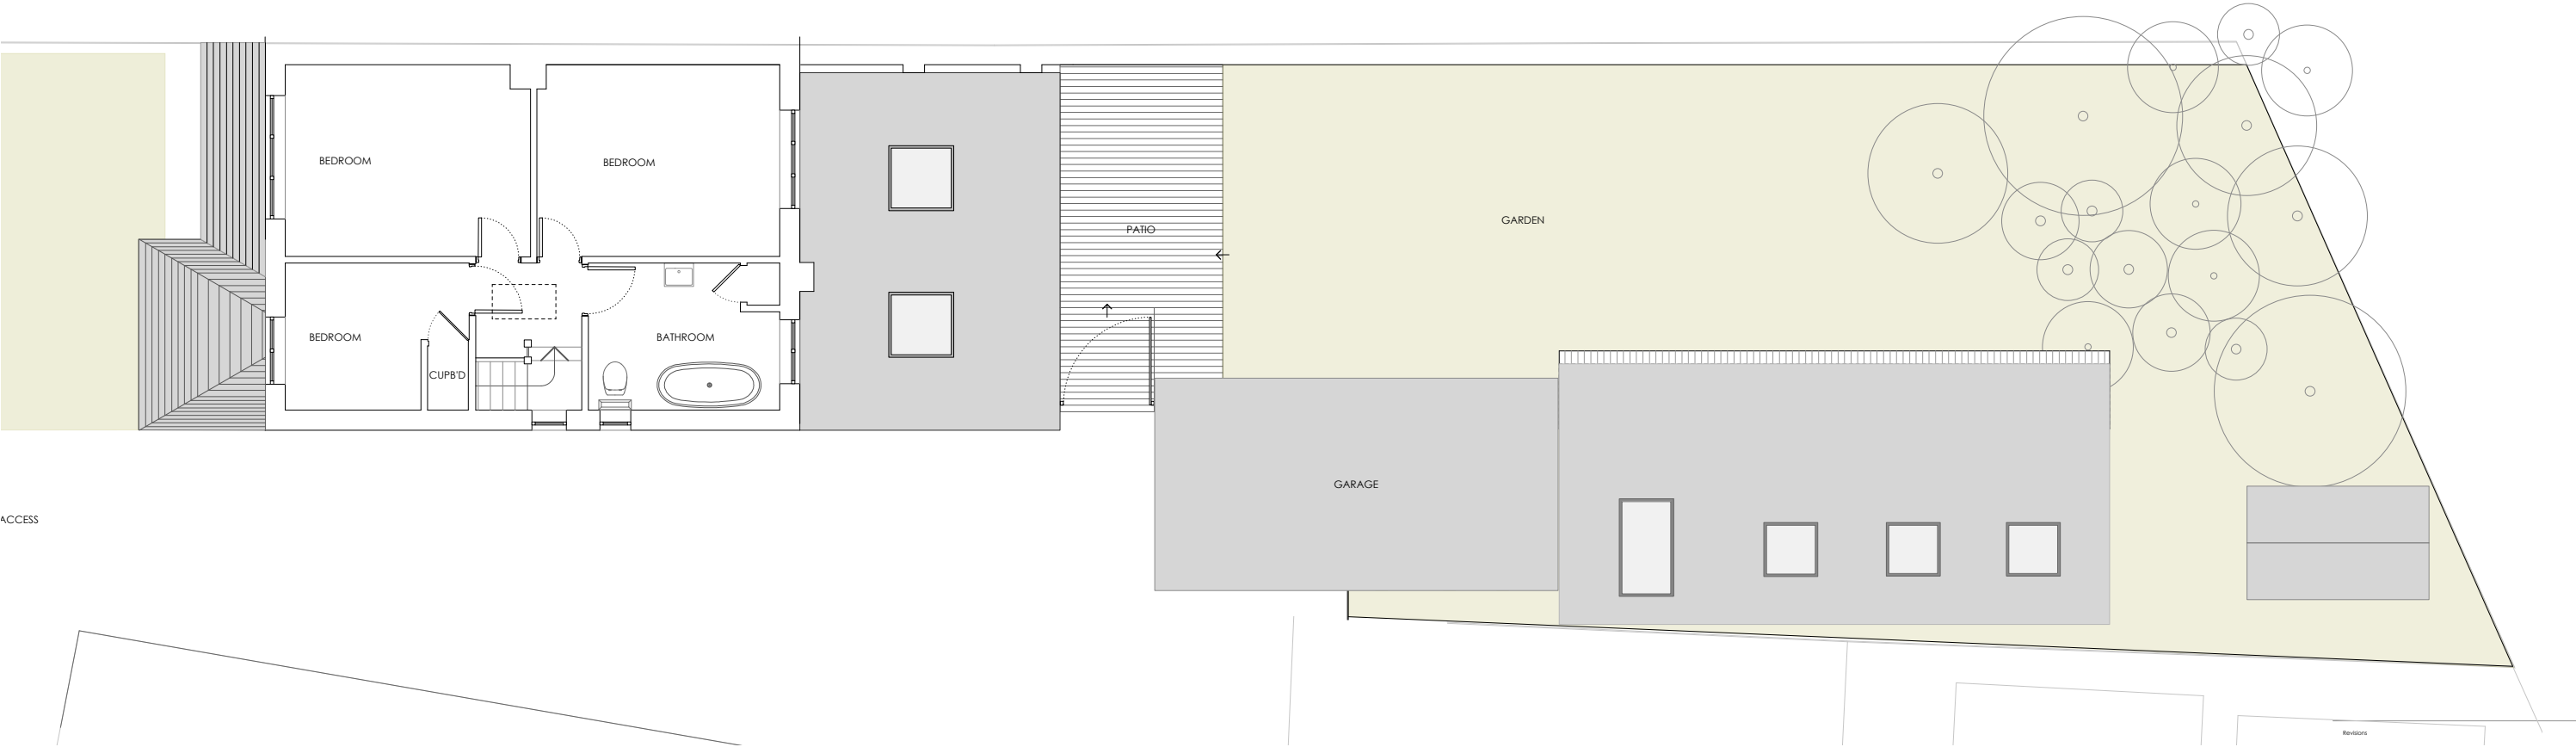

ACCESS

Revisions

Status	
PLANNING	
Wodu Architects	
Unit 3 Winkey Studios 7 Winkey Street London E2 6PP Tel: 0203 4023 4027 Email: info@woduarchitects.co.uk	
Client	
Mr & Mrs Gebru	
Project	
42 Meadow View Road Hayes, UB4	
Drawing	
Proposed First Floor Plan	
Date	Nov 2023
Drawn by	EO
Scale	1:100@A3
Checked by	NW
Project No.	23-003
Rev.	--

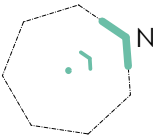