
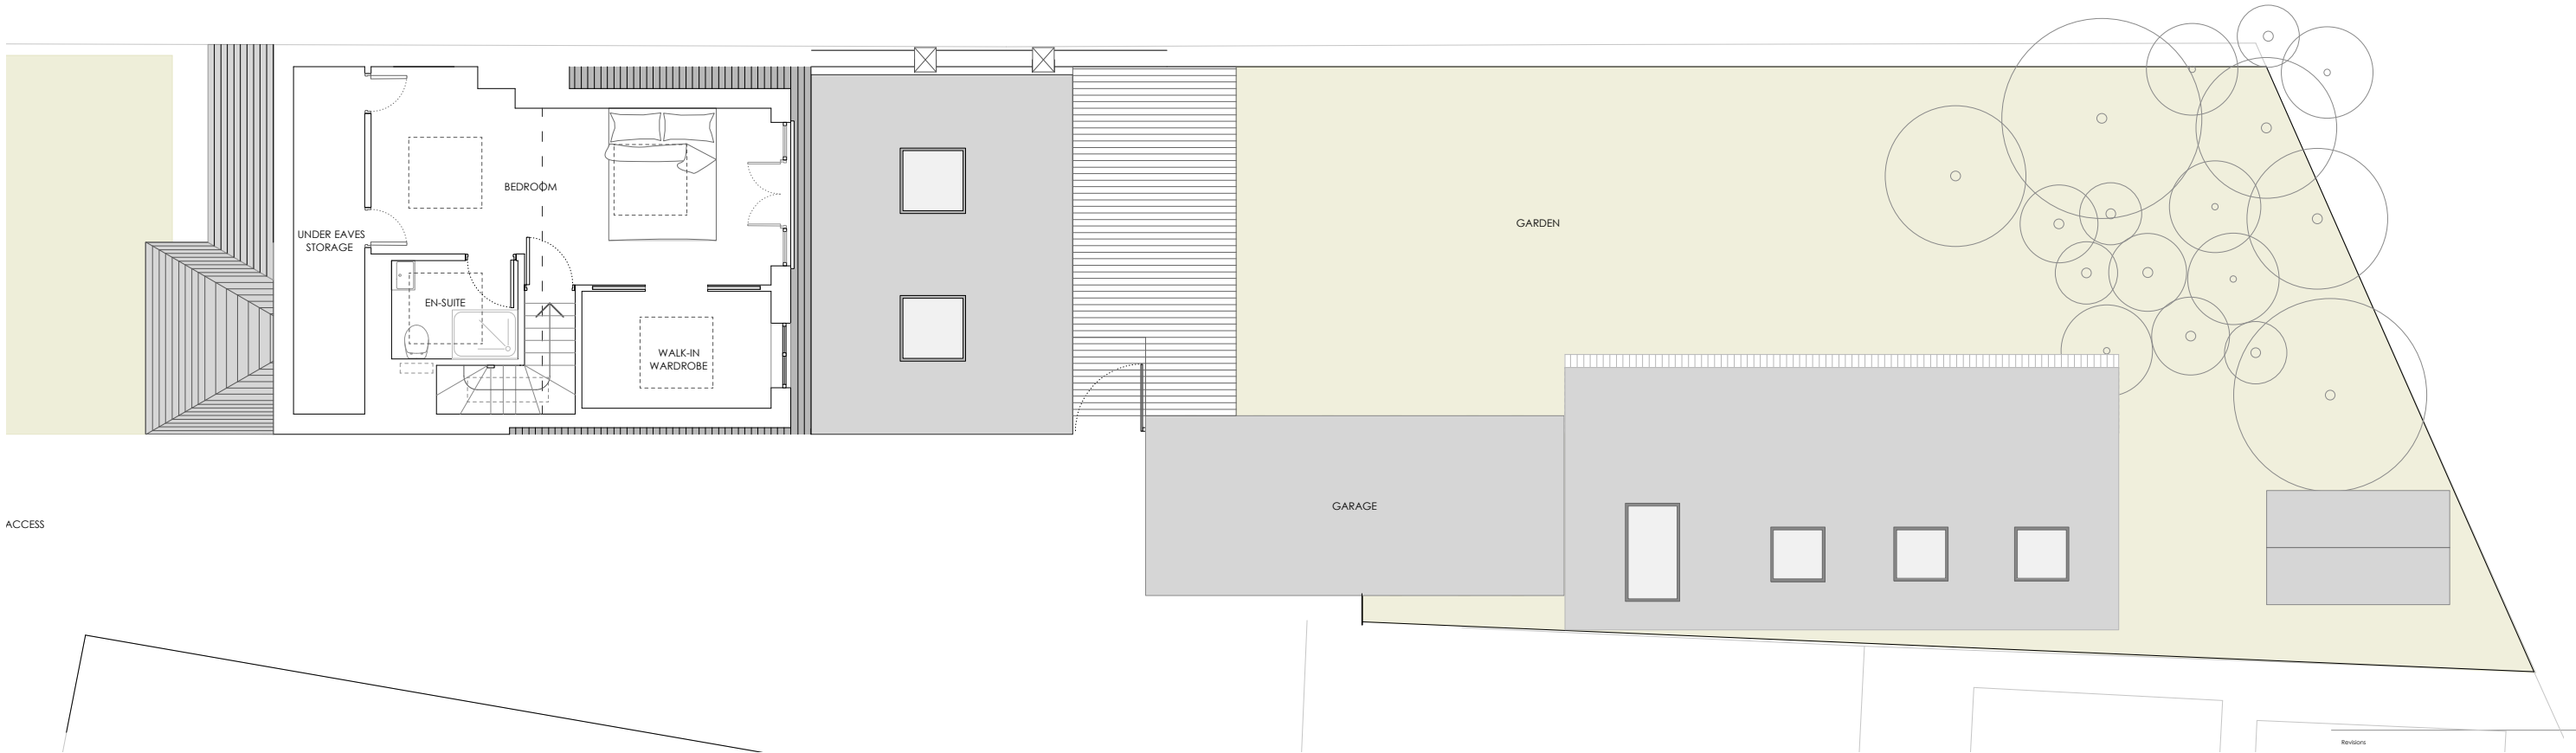


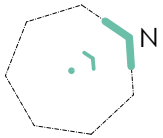

ACCESS

Revisions

Status

PLANNING

Wodu Architects

Unit 3 Winkey Studios 7 Winkey Street London E2 6PP Tel: 0203 402 3607 Email: info@woduarchitects.co.uk

Client

Mr & Mrs Gebru

Project

42 Meadow View Road
Hayes, UB4

Drawing

Proposed Second Floor Plan

Date

Jul 2023

Drawn by

EO

Scale

1:100@A3

Checked by

NW

Project No.

23-003

Rev.

--

