



Notes
Do not scale: use given dimensions only. All setting out to be
verified on site and any discrepancies to be notified to the Author. This drawing is not
to be used for the purpose of planning or construction.
ALL DIMENSIONS ARE GIVEN IN MILLIMETERS.
© Copyright Reserved
Key

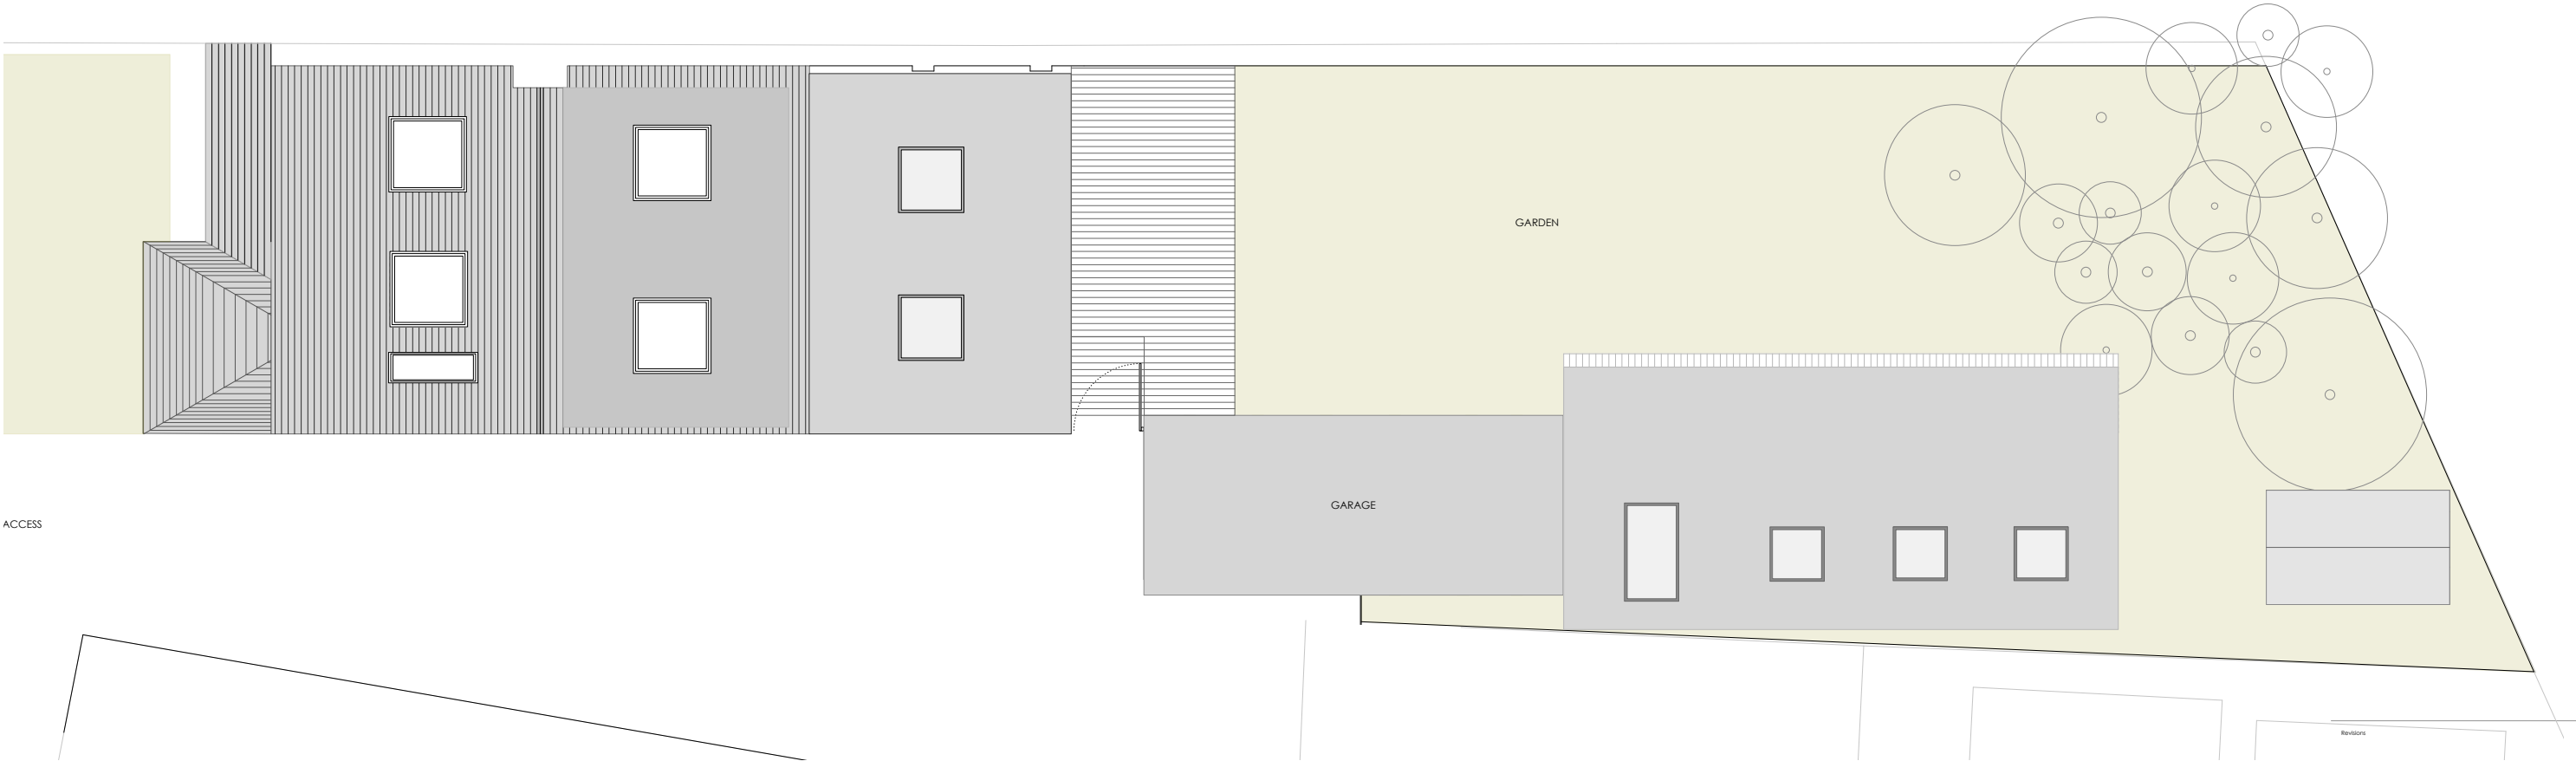

ACCESS

Revisions

Status	
PLANNING	
Wodu Architects	
Unit 3 Winkley Studios 7 Winkley Street London E2 6PP Tel: 0203 402 3607 Email: info@wodu.co.uk	
Client	
Mr & Mrs Gebru	
Project	
42 Meadow View Road Hayes, UB4	
Drawing	
Proposed Roof Plan	
Date	Drawn by
Jul 2023	EO
Scale	Checked by
1:100@A3	NW
Project No.	Rev.
23-003	--

 

WA PL 110-1